

line + 401501

T. 29

EDWARD MALONEY D.L.C. NO. 43

THOMAS WHITTED D.L.C. NO. 44

San Francisco

JOHN A. ADAMS

HENRY A. ADAMS D.L.C. NO. 42

STATION POINT
WEAVER

MP 5493

1220+644 chd. 548 23' / 22' 49" cred. box

1227+07 & pvt. rd. Xing

1228+028

1224+01. A.S.S. 5484.595

72. 9227+512

1247+1176 6272

1235+922 107

1238+822 107

1241+802

1244+021

1245+021

1246+021

1229+481 62


P.S. 1222+56

CHICKASHAW COR. Iron pipe 21 1/2" cred. box at 01111 1218+21

1221+20 62

R549550

43

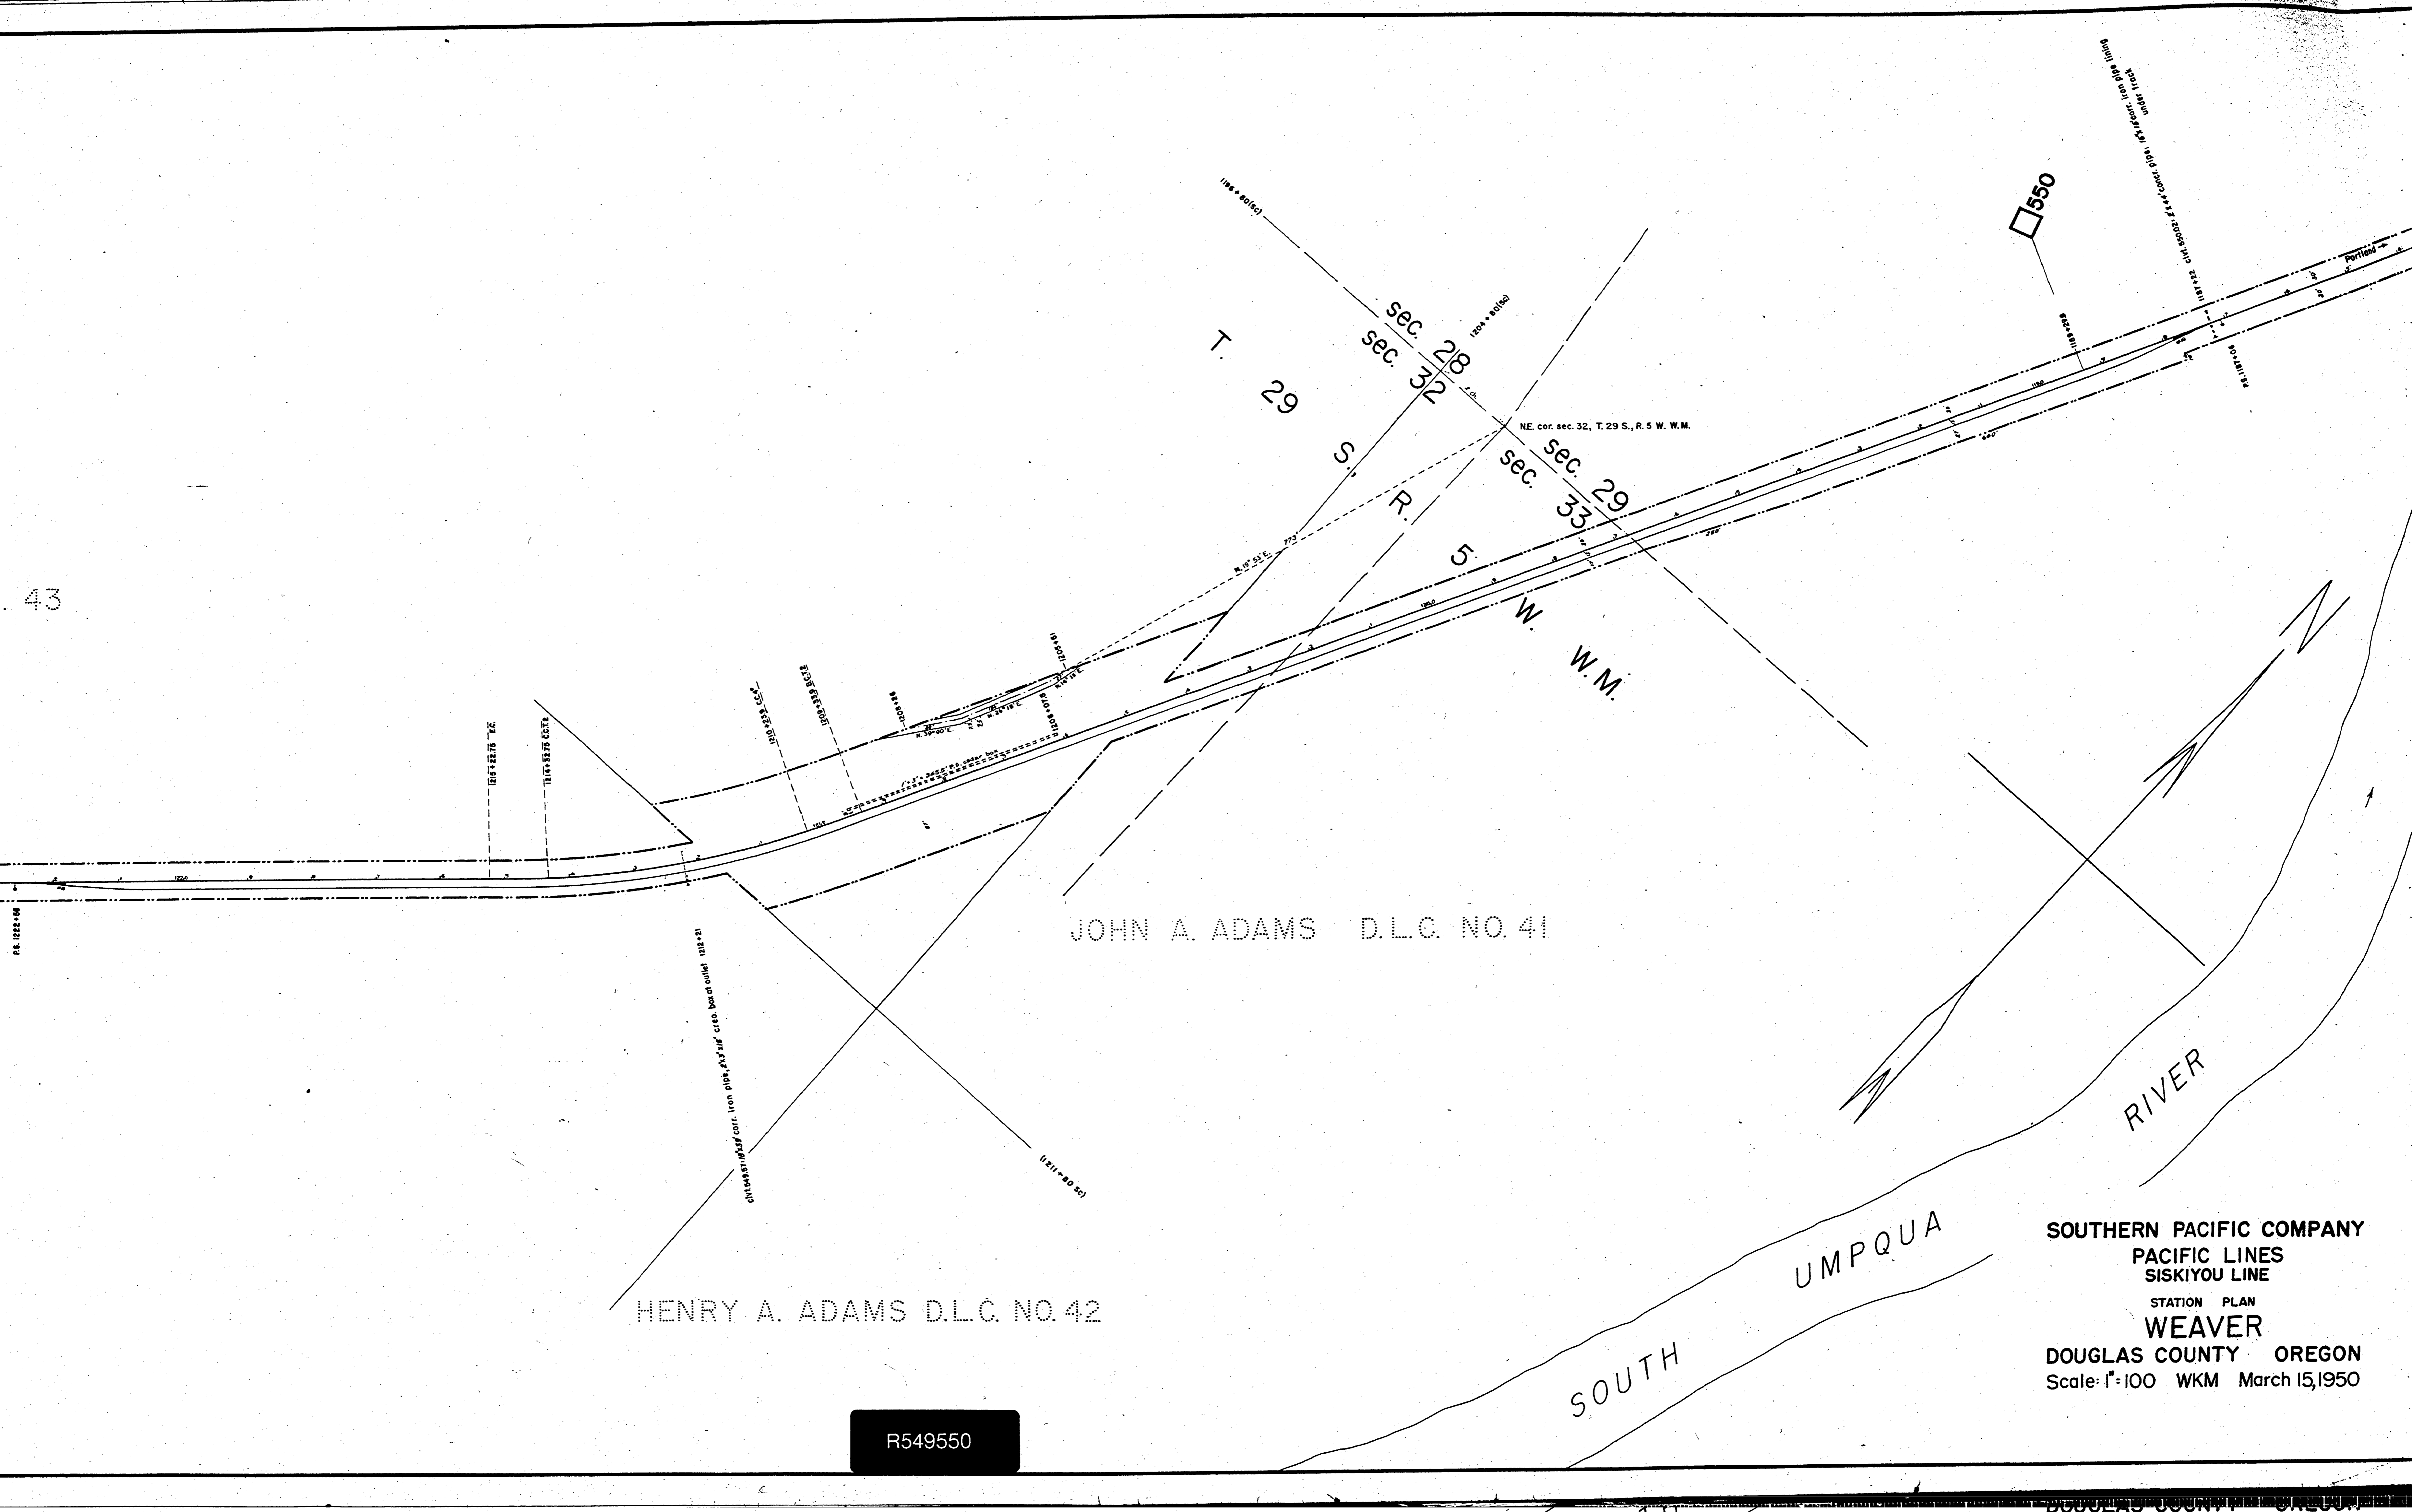

JOHN A. ADAMS D.L.C. NO. 41

HENRY A. ADAMS D.L.C. NO. 42

RIVER

SOUTH UMPQUA

550

SOUTHERN PACIFIC COMPANY
 PACIFIC LINES
 SISKIYOU LINE
 STATION PLAN
WEAVER
 DOUGLAS COUNTY OREGON
 Scale: 1"=100 WKM March 15, 1950

R549550