


43

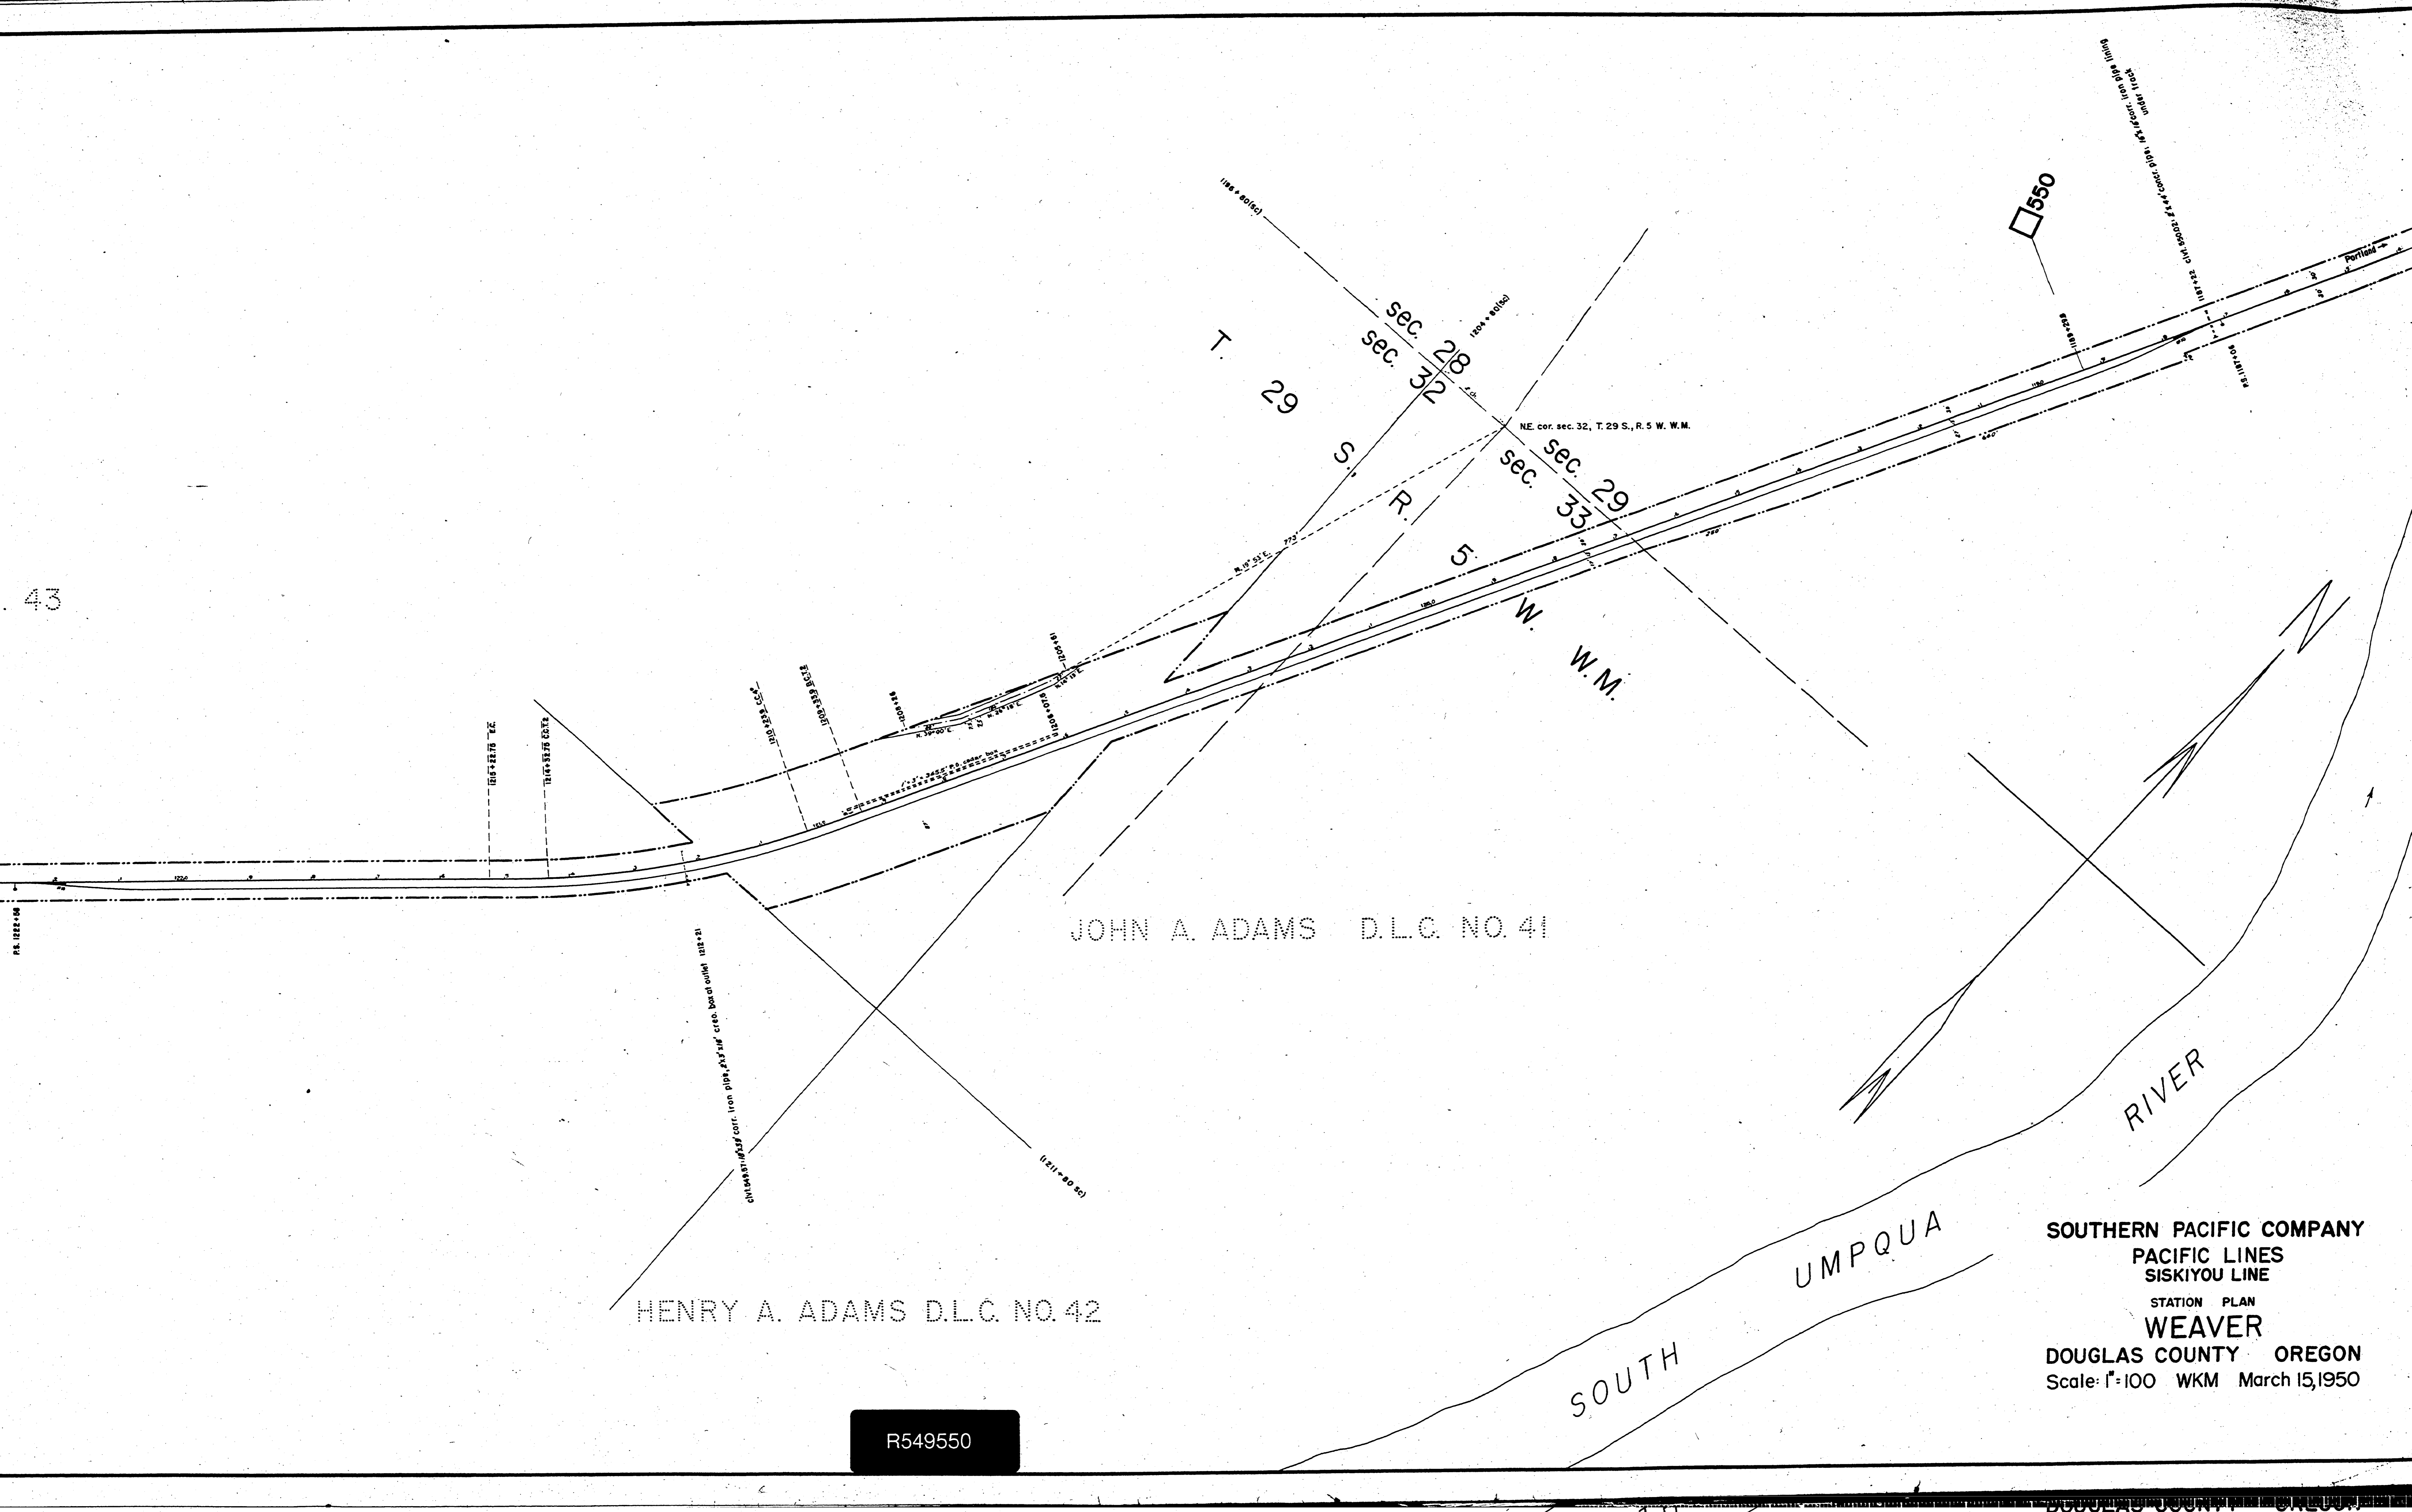

JOHN A. ADAMS D.L.C. NO. 41

HENRY A. ADAMS D.L.C. NO. 42

SOUTHERN PACIFIC COMPANY
PACIFIC LINES
SISKIYOU LINE

STATION PLAN
WEAVER
DOUGLAS COUNTY OREGON
Scale: 1"=100 WKM March 15, 1950

R549550