


Note 1
 " 2
 " 3
 " 4
 " 5
 " 6

Sec 7
 Sec 18
 T. 26 S. R. 5 W., W. M.

WILLIS JENKINS
 DON. CL. 44.

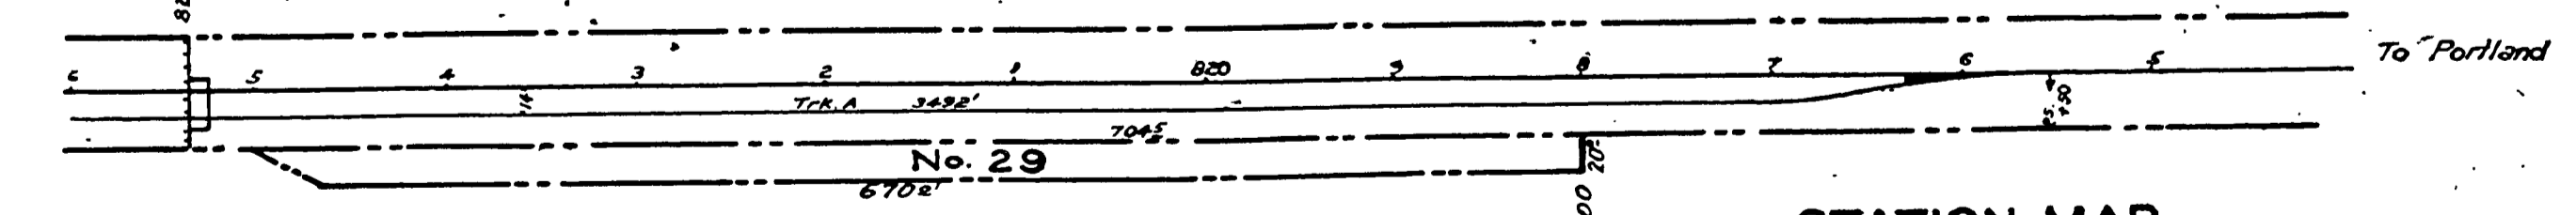

Sheet No. S.39 of the Main Line of the Southern Pacific Company's railroad, Portland Division Oregon from Survey Station 879+00 to Survey Station 826+00.

Valuation Officer

**STATION MAP
 WILBUR**
 DOUGLAS COUNTY, OREGON
 LANDS, TRACKS AND STRUCTURES
SOUTHERN PACIFIC COMPANY
 OPERATED BY
SOUTHERN PACIFIC COMPANY
 PORTLAND DIVISION
 FROM STATION 879+00 TO STATION 826+00
 Scale: 1 Inch = 100 feet
 VALUATION DEPARTMENT
 SAN FRANCISCO, CALIFORNIA

V-16
 S.39