


583
REDBELL

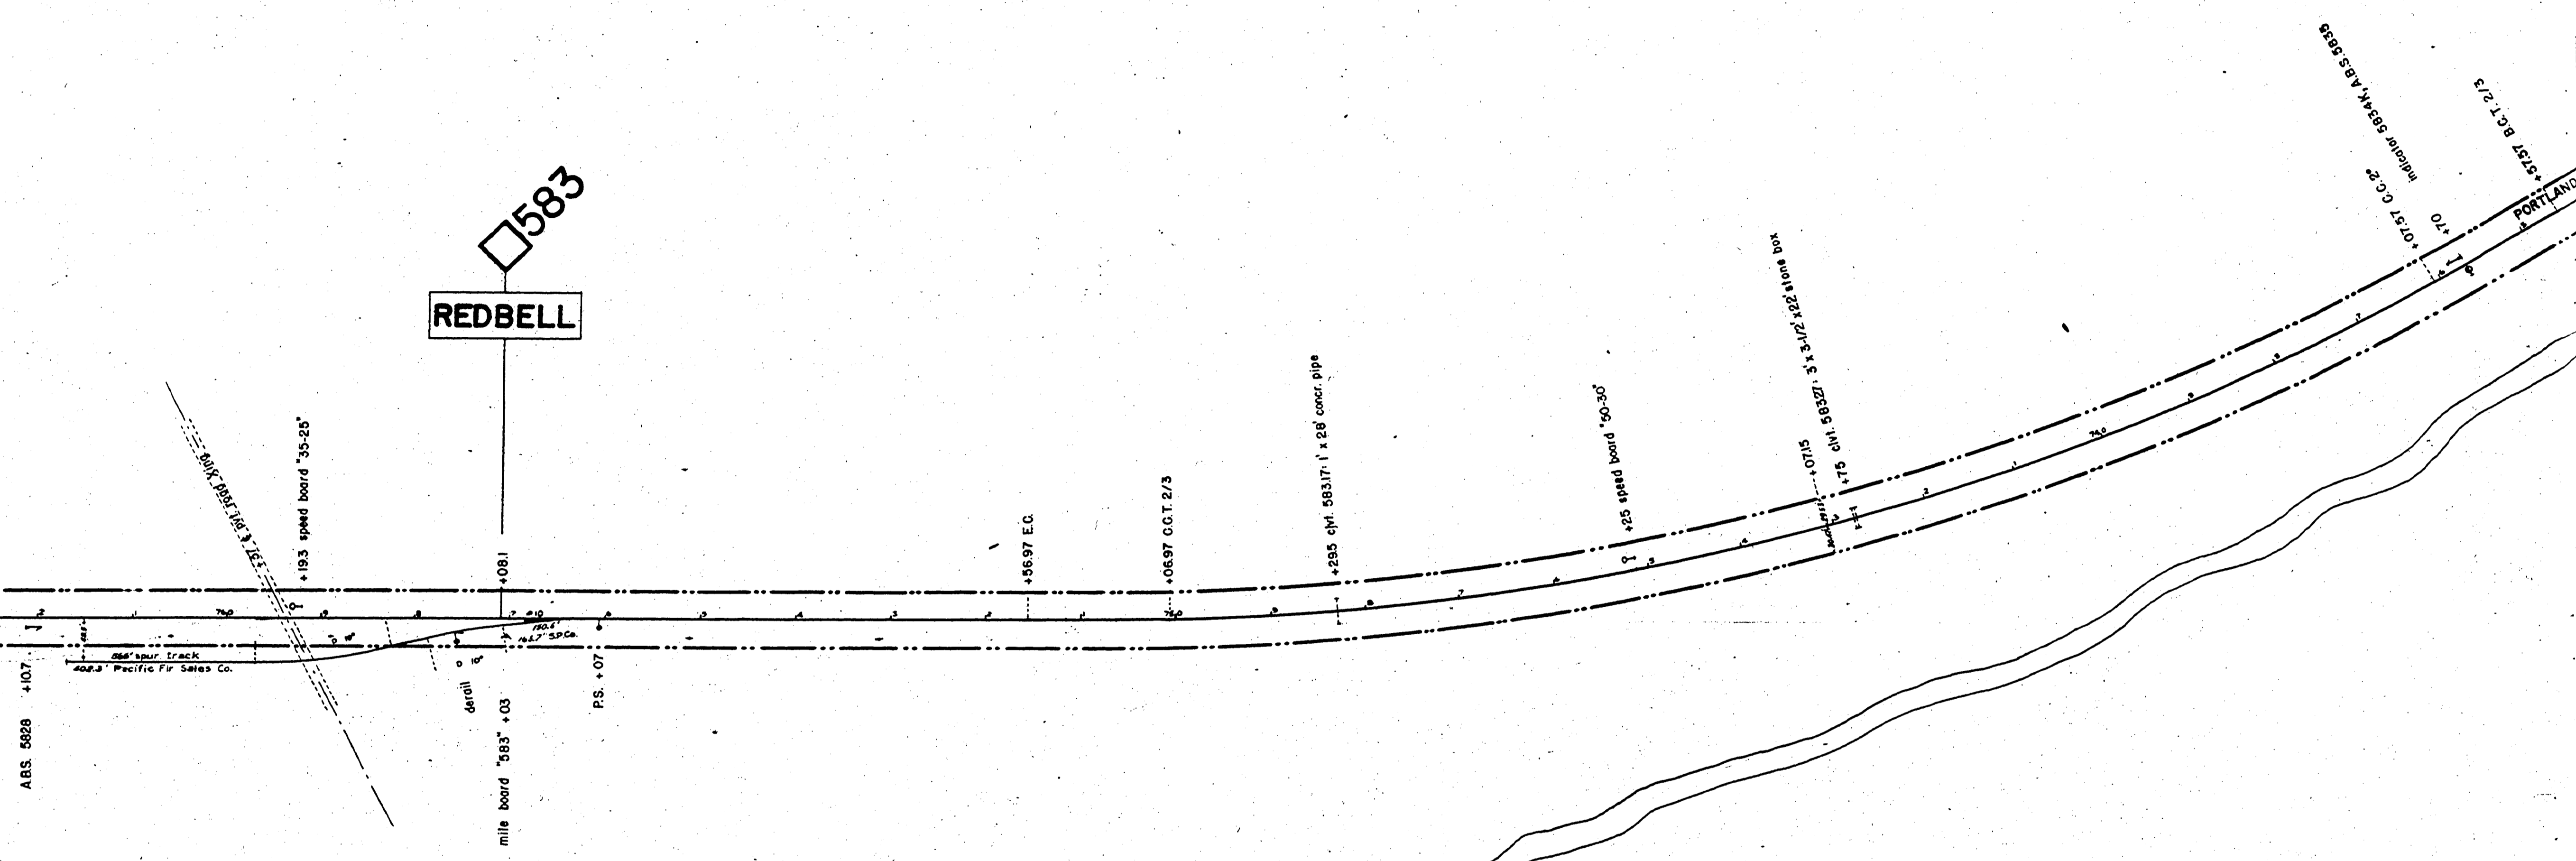

SOUTHERN PACIFIC COMPANY
PACIFIC LINES
SISKIYOU LINE
STATION PLAN
REDBELL
DOUGLAS COUNTY OREGON
Scale: 1"=100' WKM March 17, 1949

R582583