


L a k e

(sl. 7285) CS 3/6 OD pile bent w. walk & handrig

S i t c o

BOOTH

Sta. Point I' 1315+078
728 3/4 Mi. from San Francisco

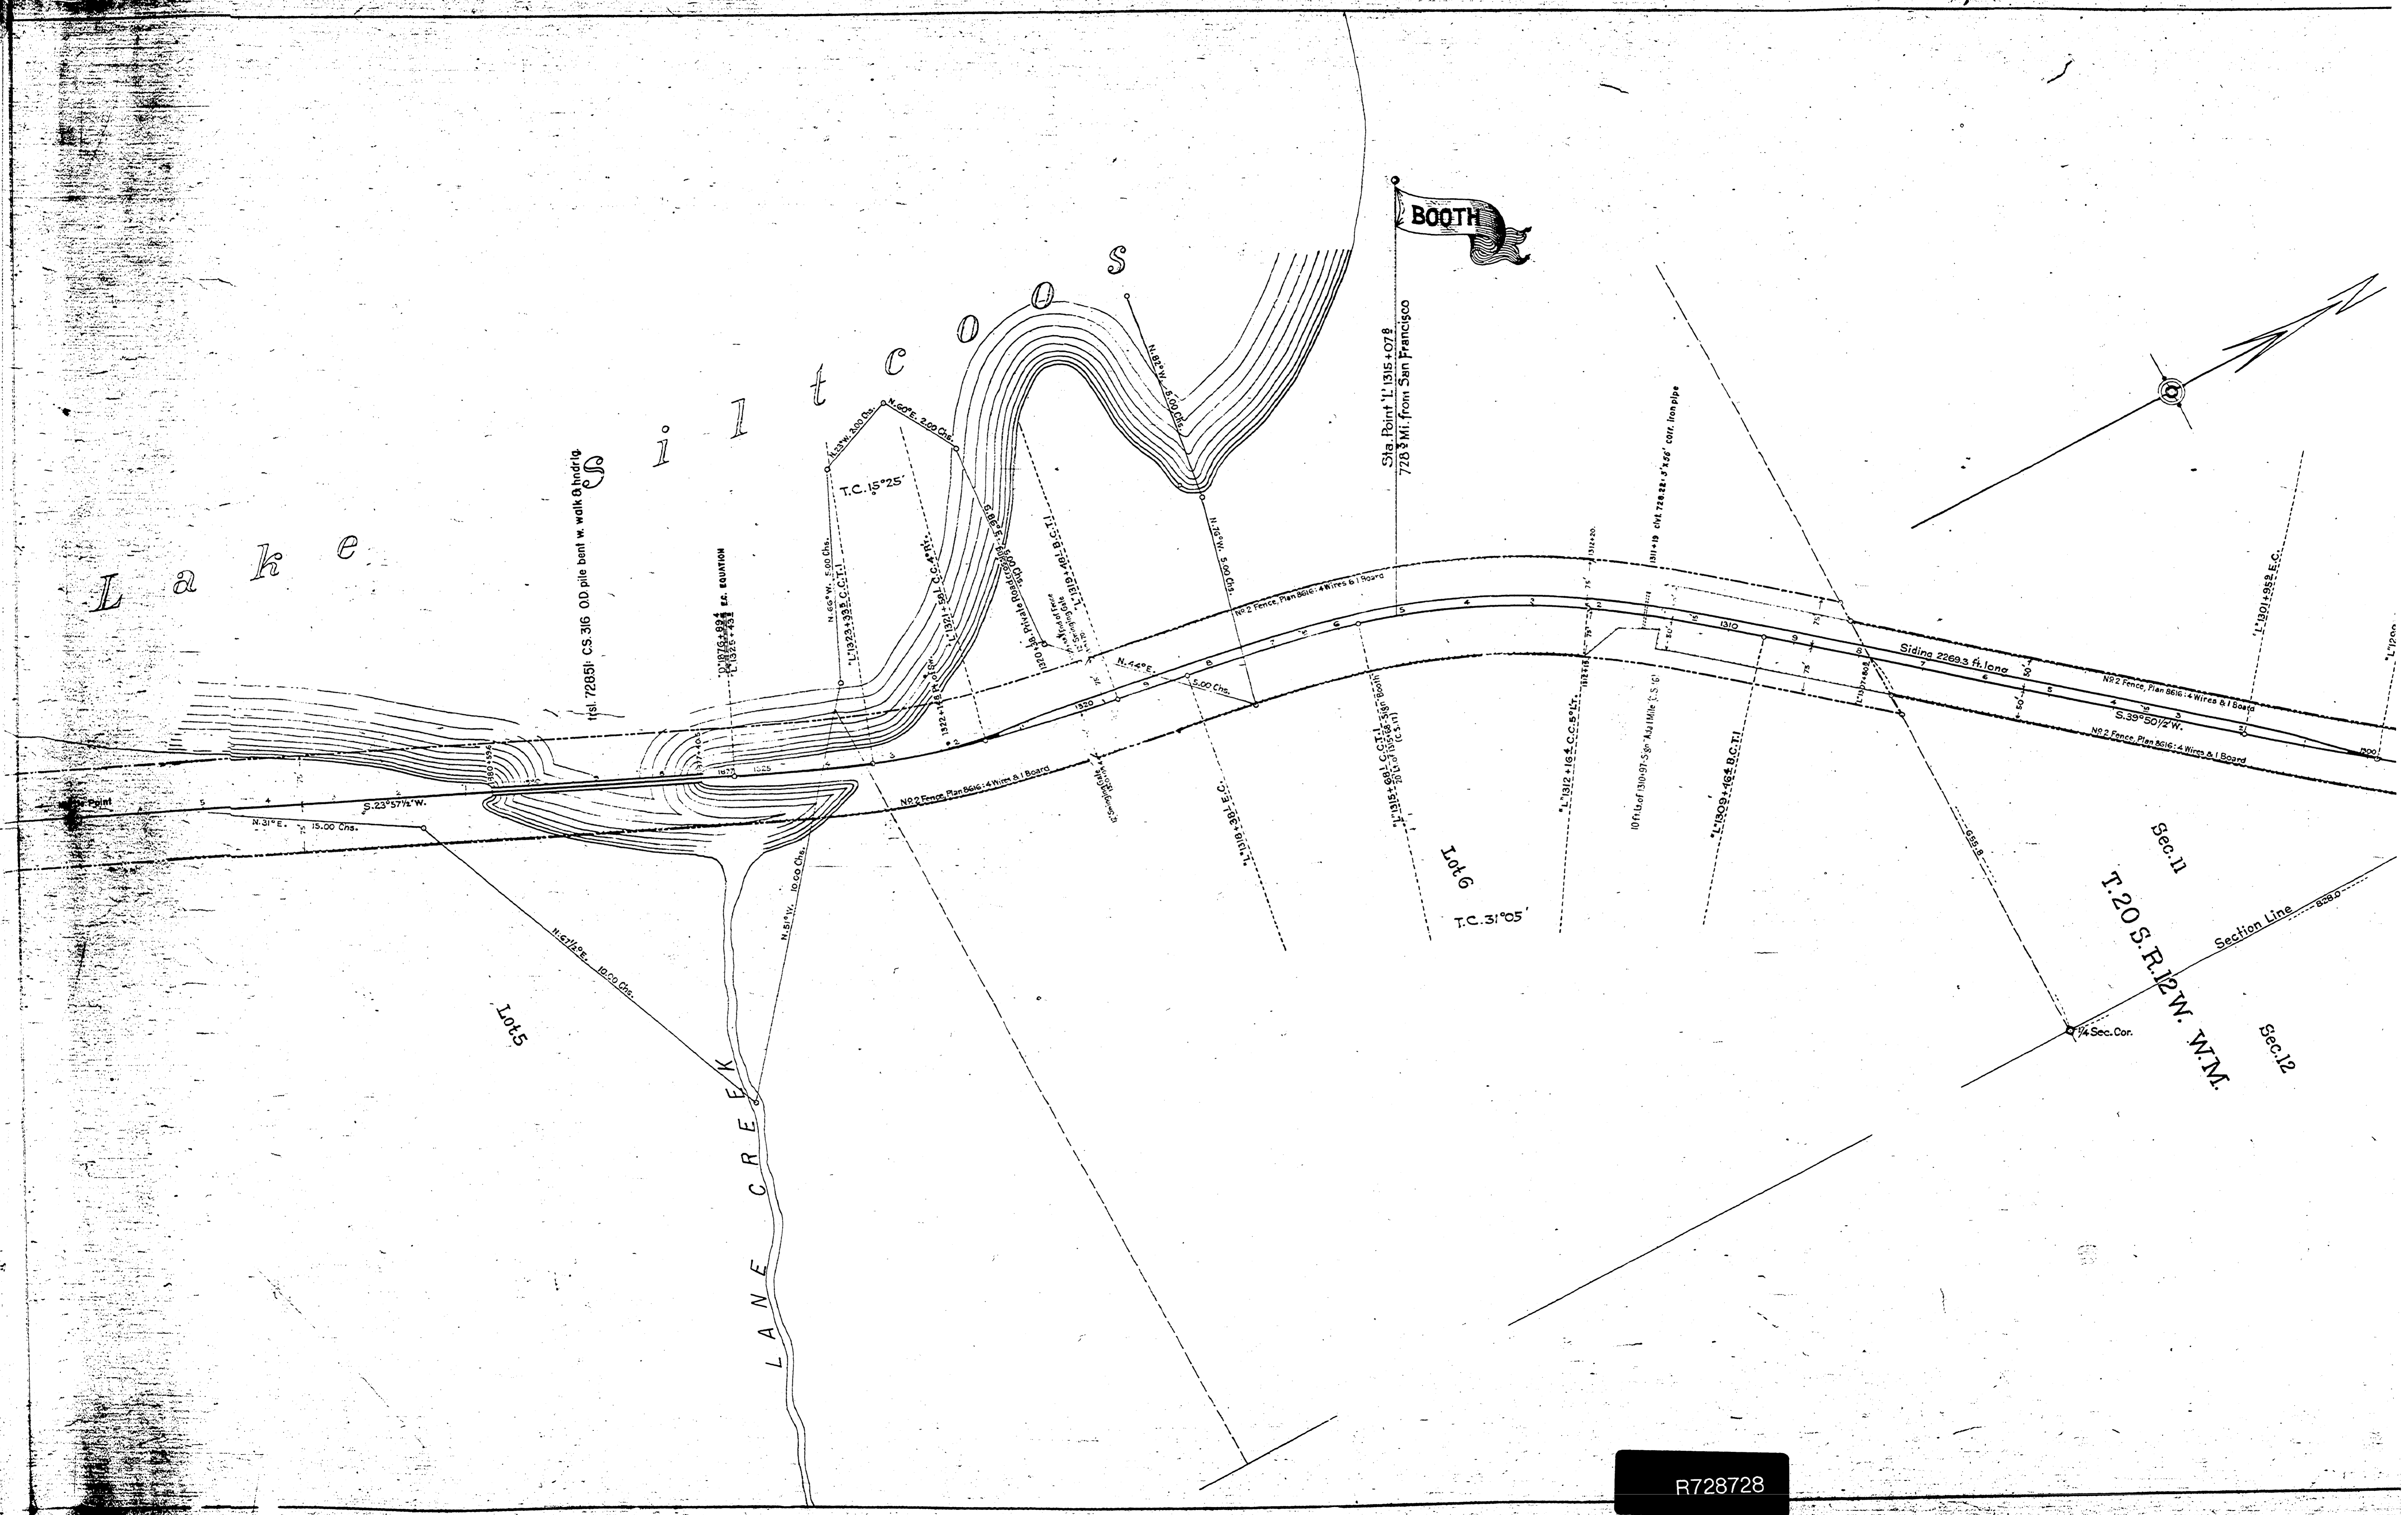

Lot 5


Lot 6

Sec. 11

T. 20 S. R. 12 W. W.M.

Sec. 12

R728728

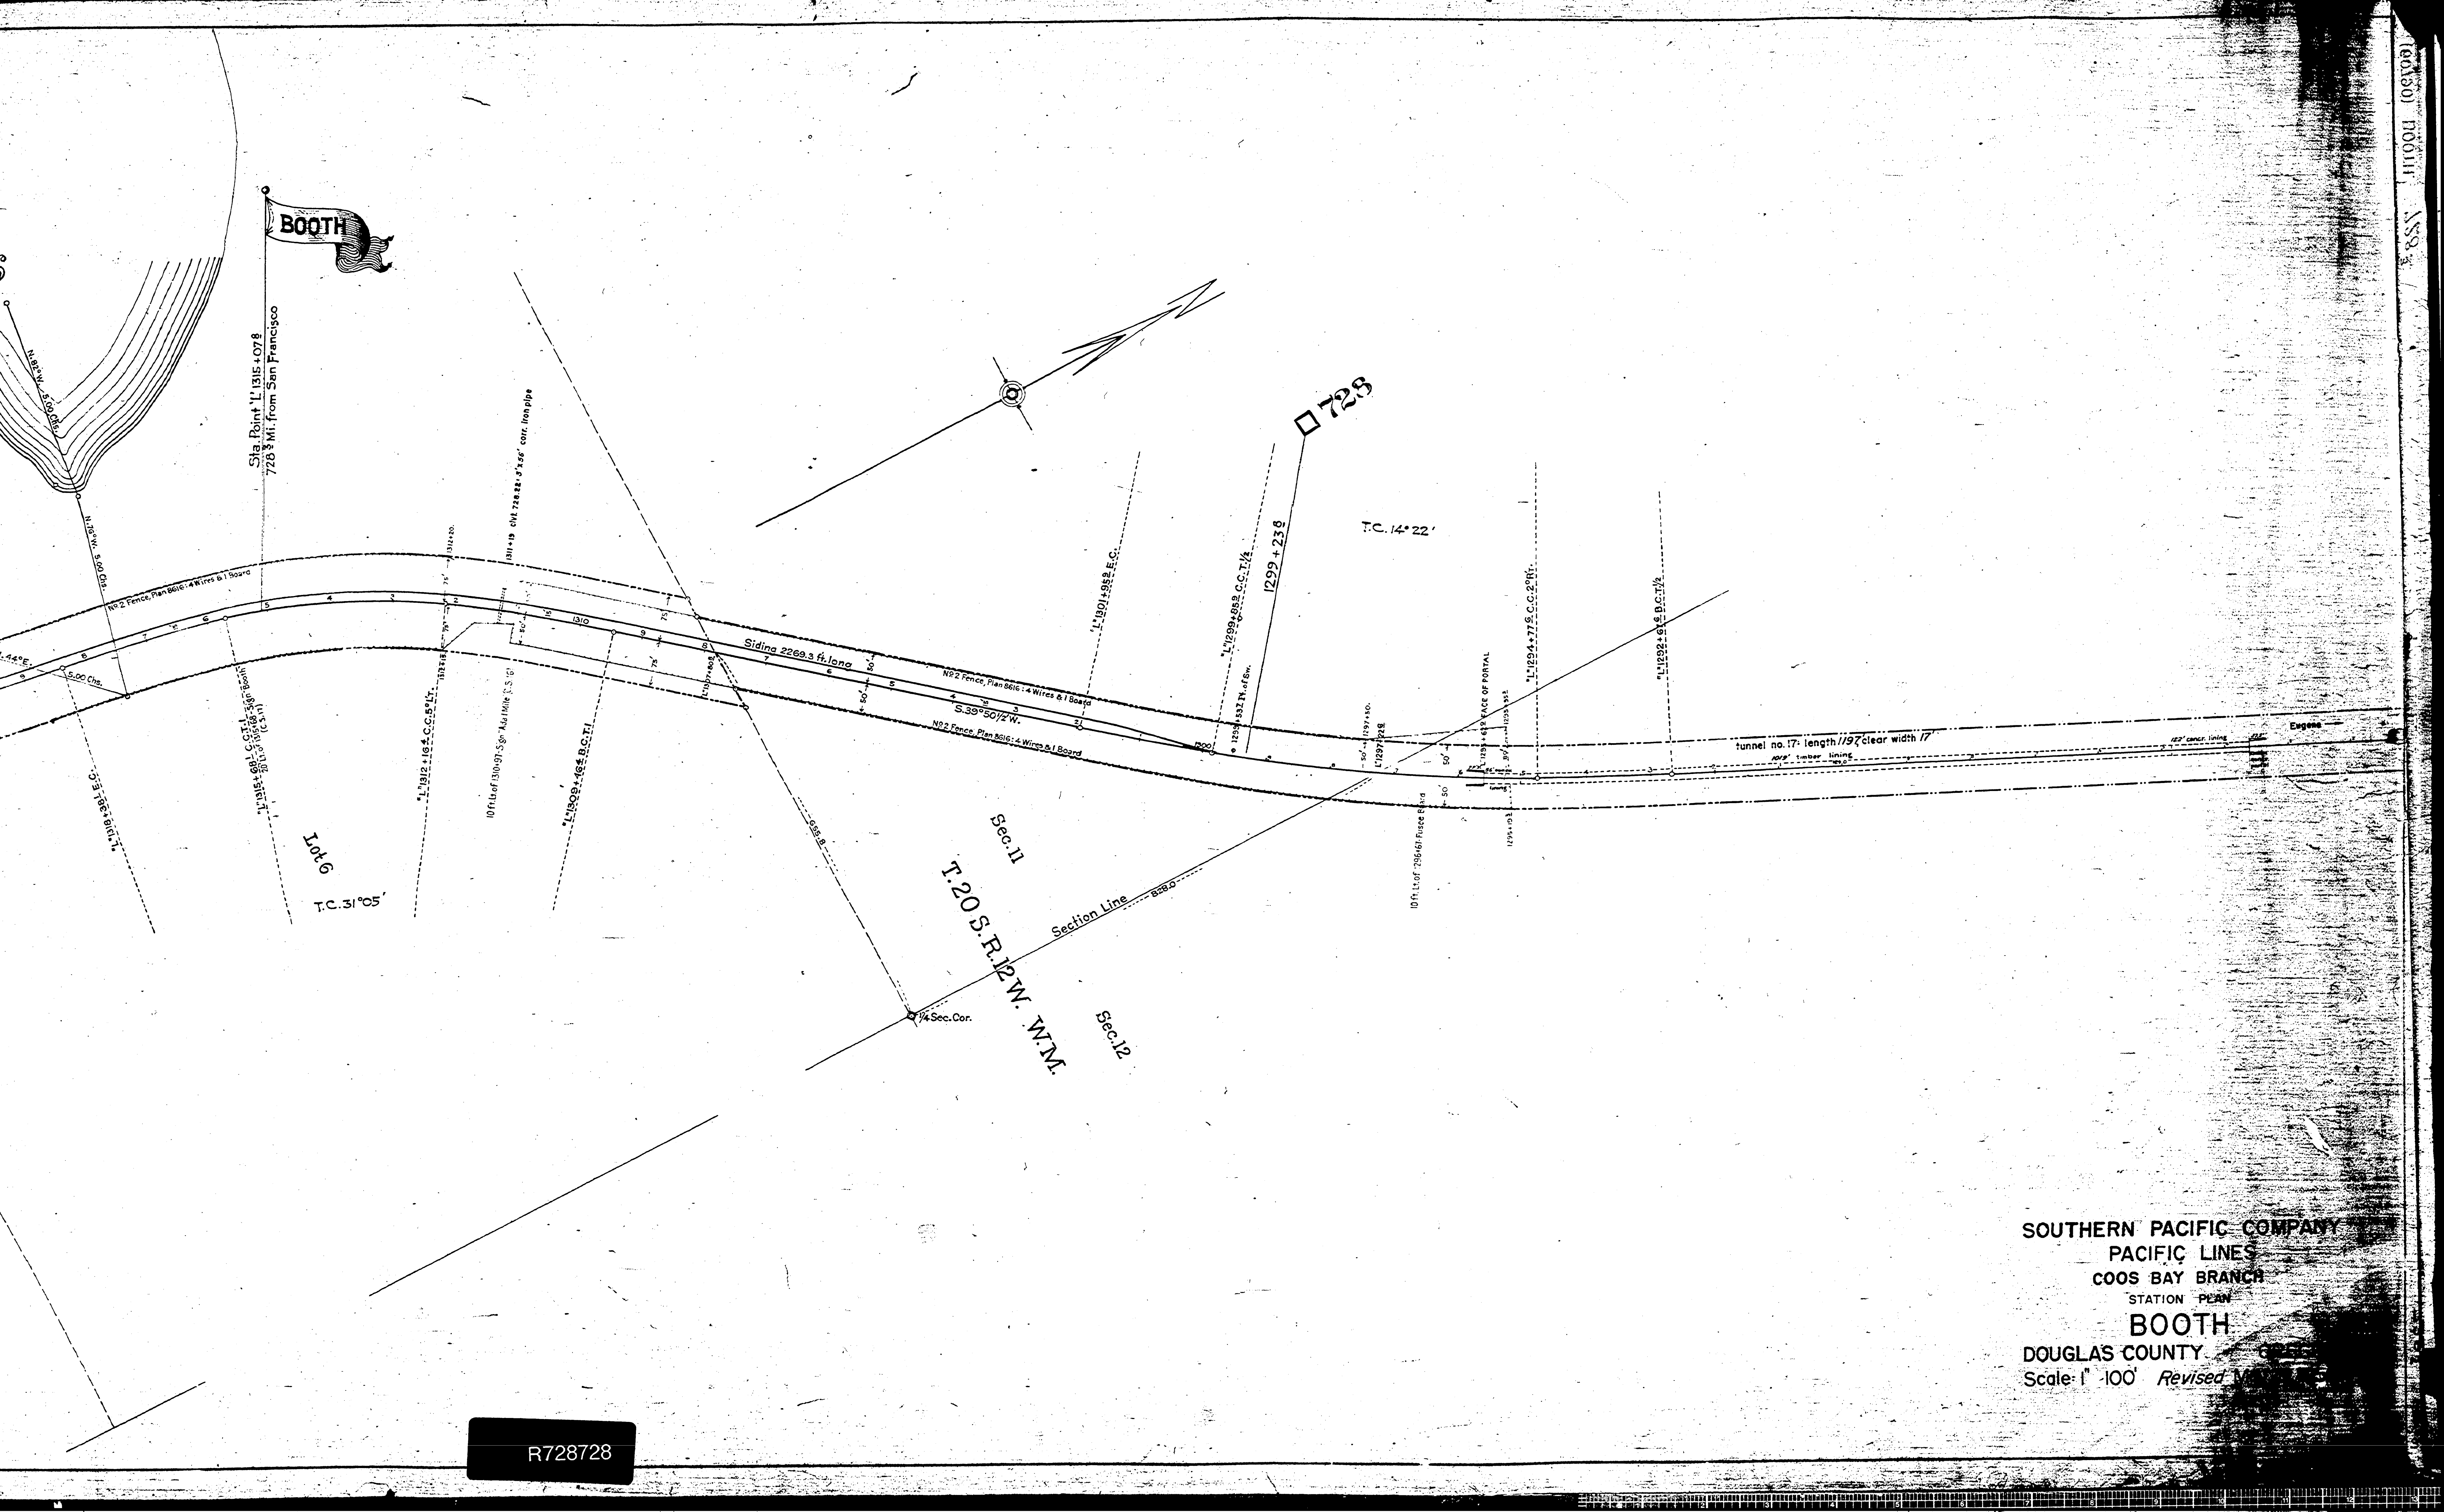

BOOTH

Sta. Point 'L' 1315+07.8
728 3/4 Mi. from San Francisco

Lot 6
T.C. 31°05'

Sec. 11
T. 20 S. R. 12 W. W.M.

728

T.C. 14°22'

Sec. 12

SOUTHERN PACIFIC COMPANY
PACIFIC LINES
COOS BAY BRANCH
STATION PLAN
BOOTH
DOUGLAS COUNTY, OREGON
Scale: 1" = 100' Revised May 1905

R728728

(60150) 110111 188