


L a k e

(sl. 7285) CS 3/6 OD pile bent w. walk & handrig

S i t c o o s

BOOTH

Sta. Point 'I' 1315+078  
728 1/2 Mi. from San Francisco

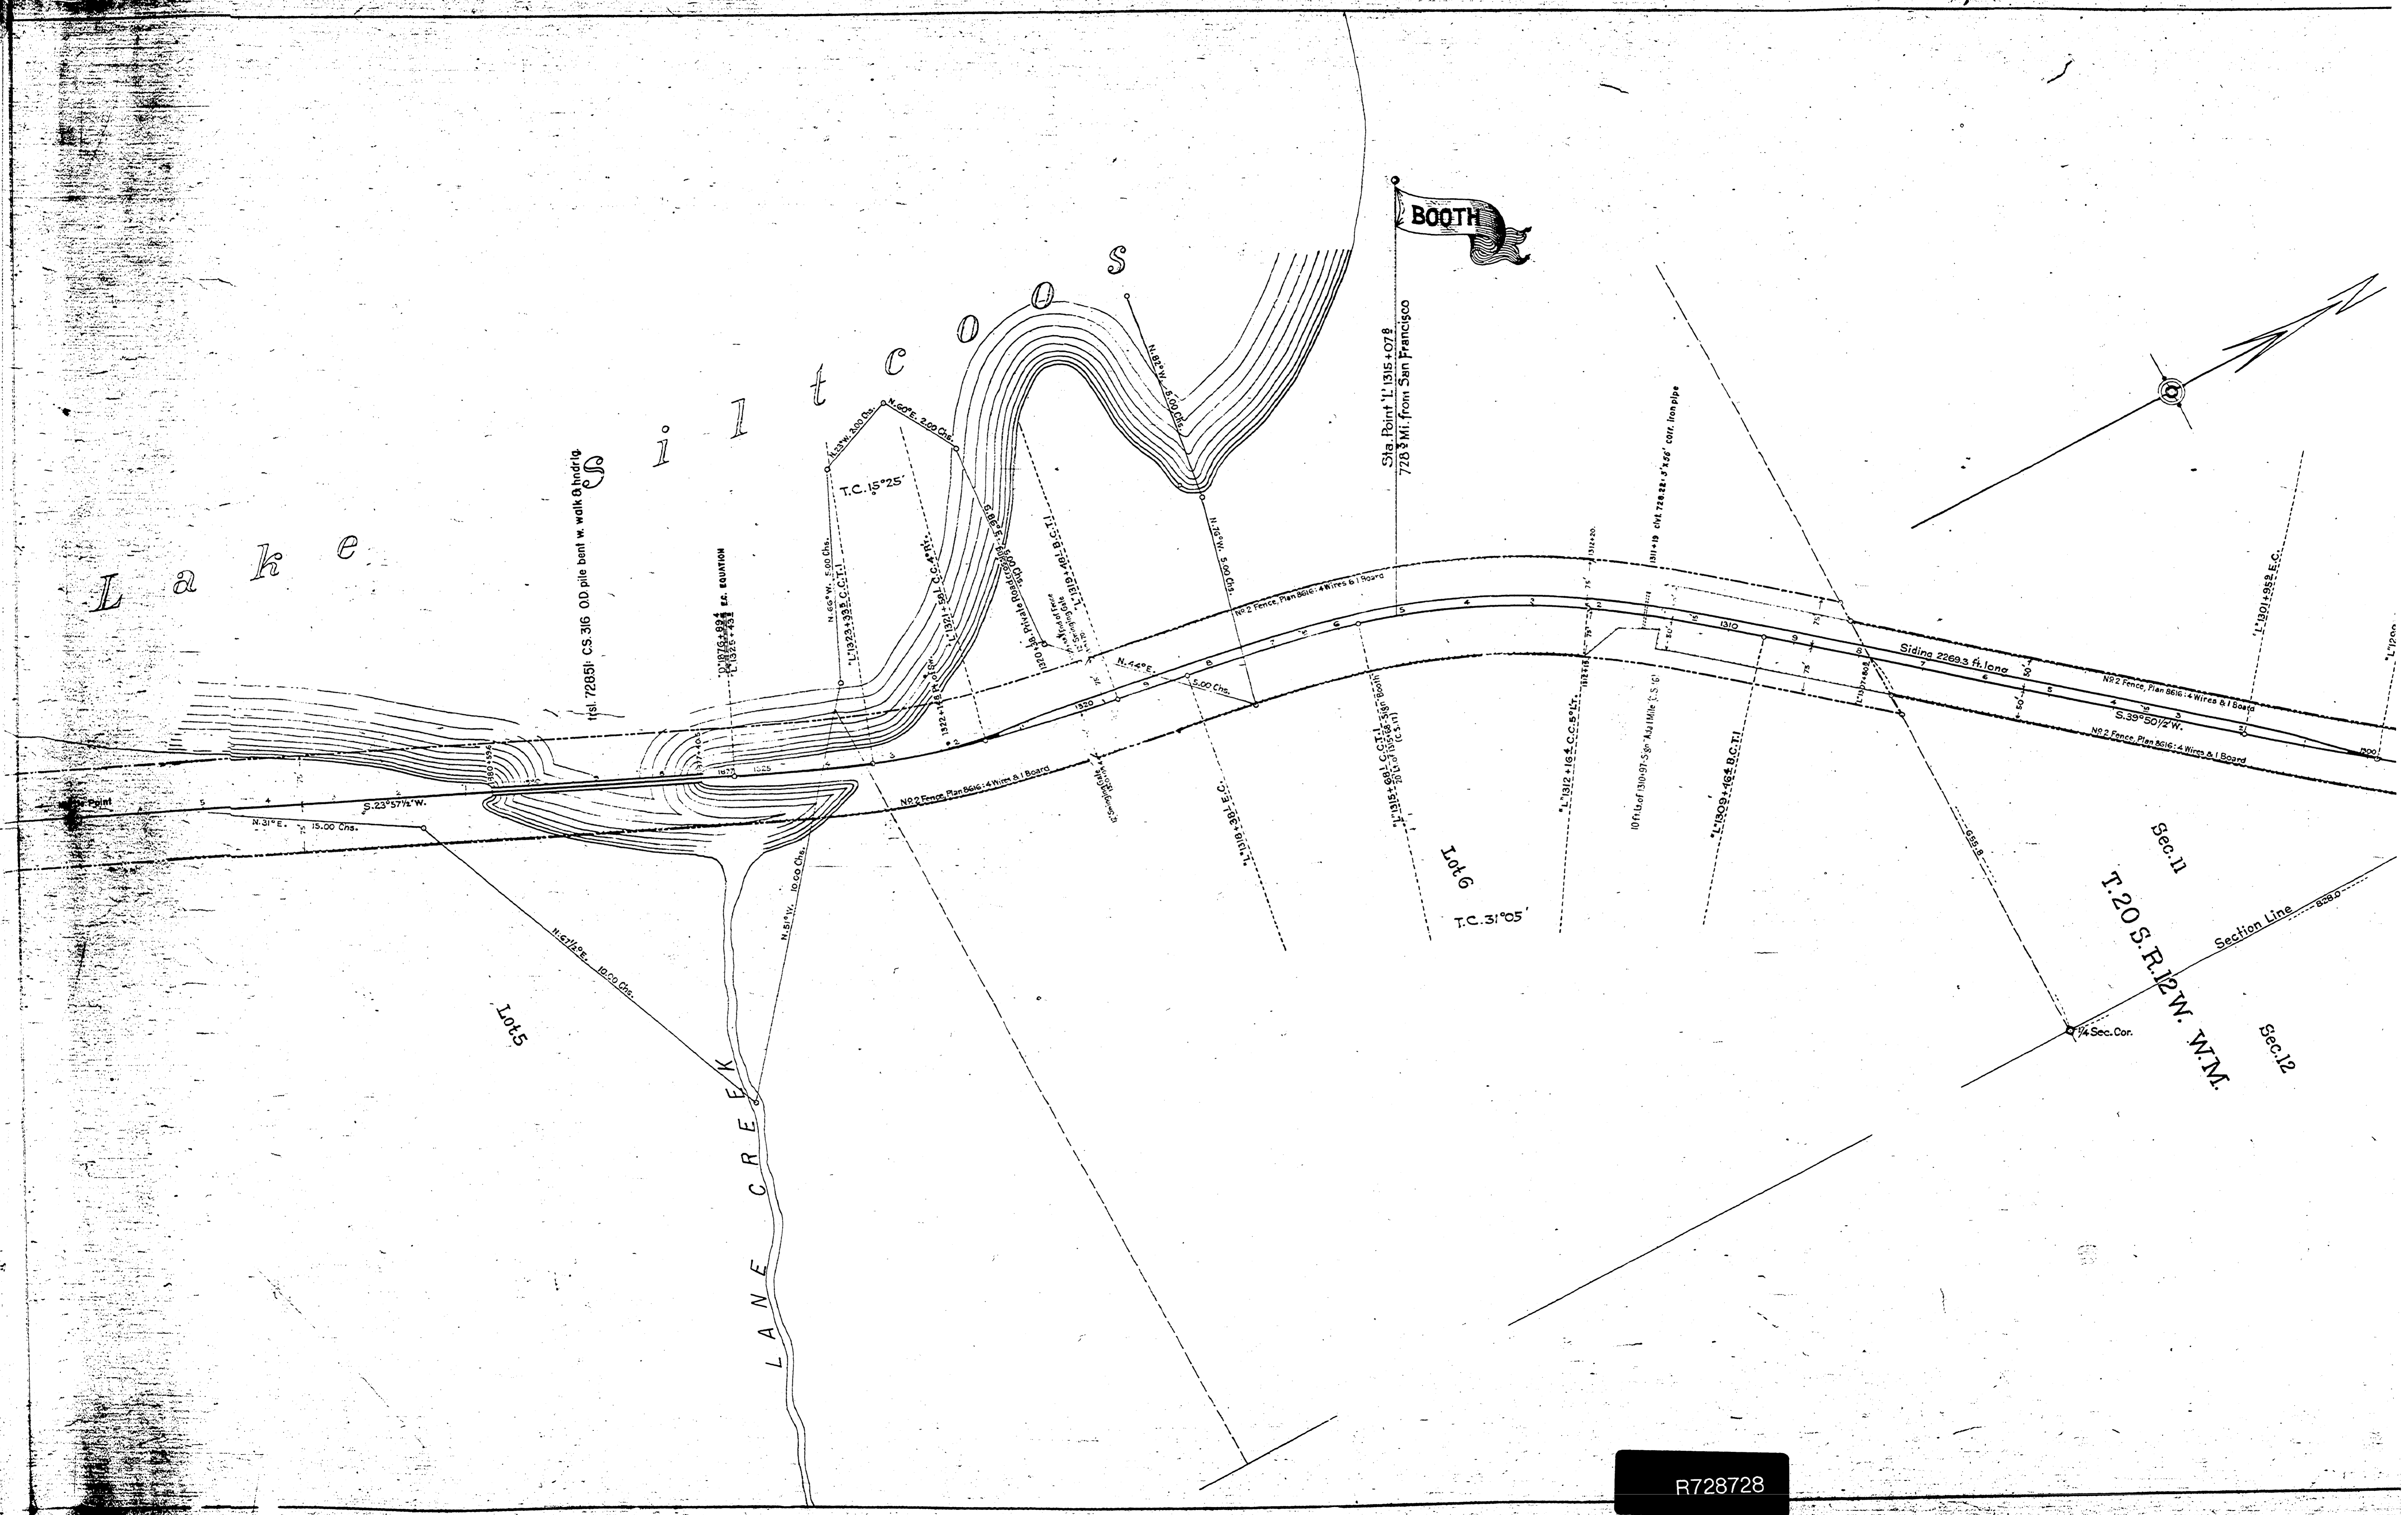

Lot 5

Lot 6

Sec. 11

T. 20 S. R. 12 W. W.M.

Sec. 12

R728728