
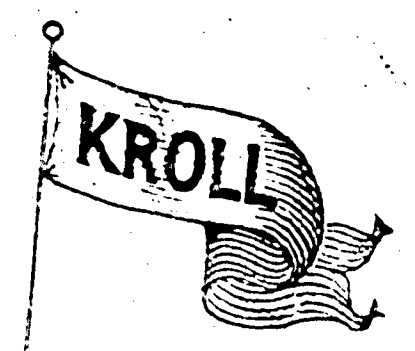


L a k e - T a h - K e n

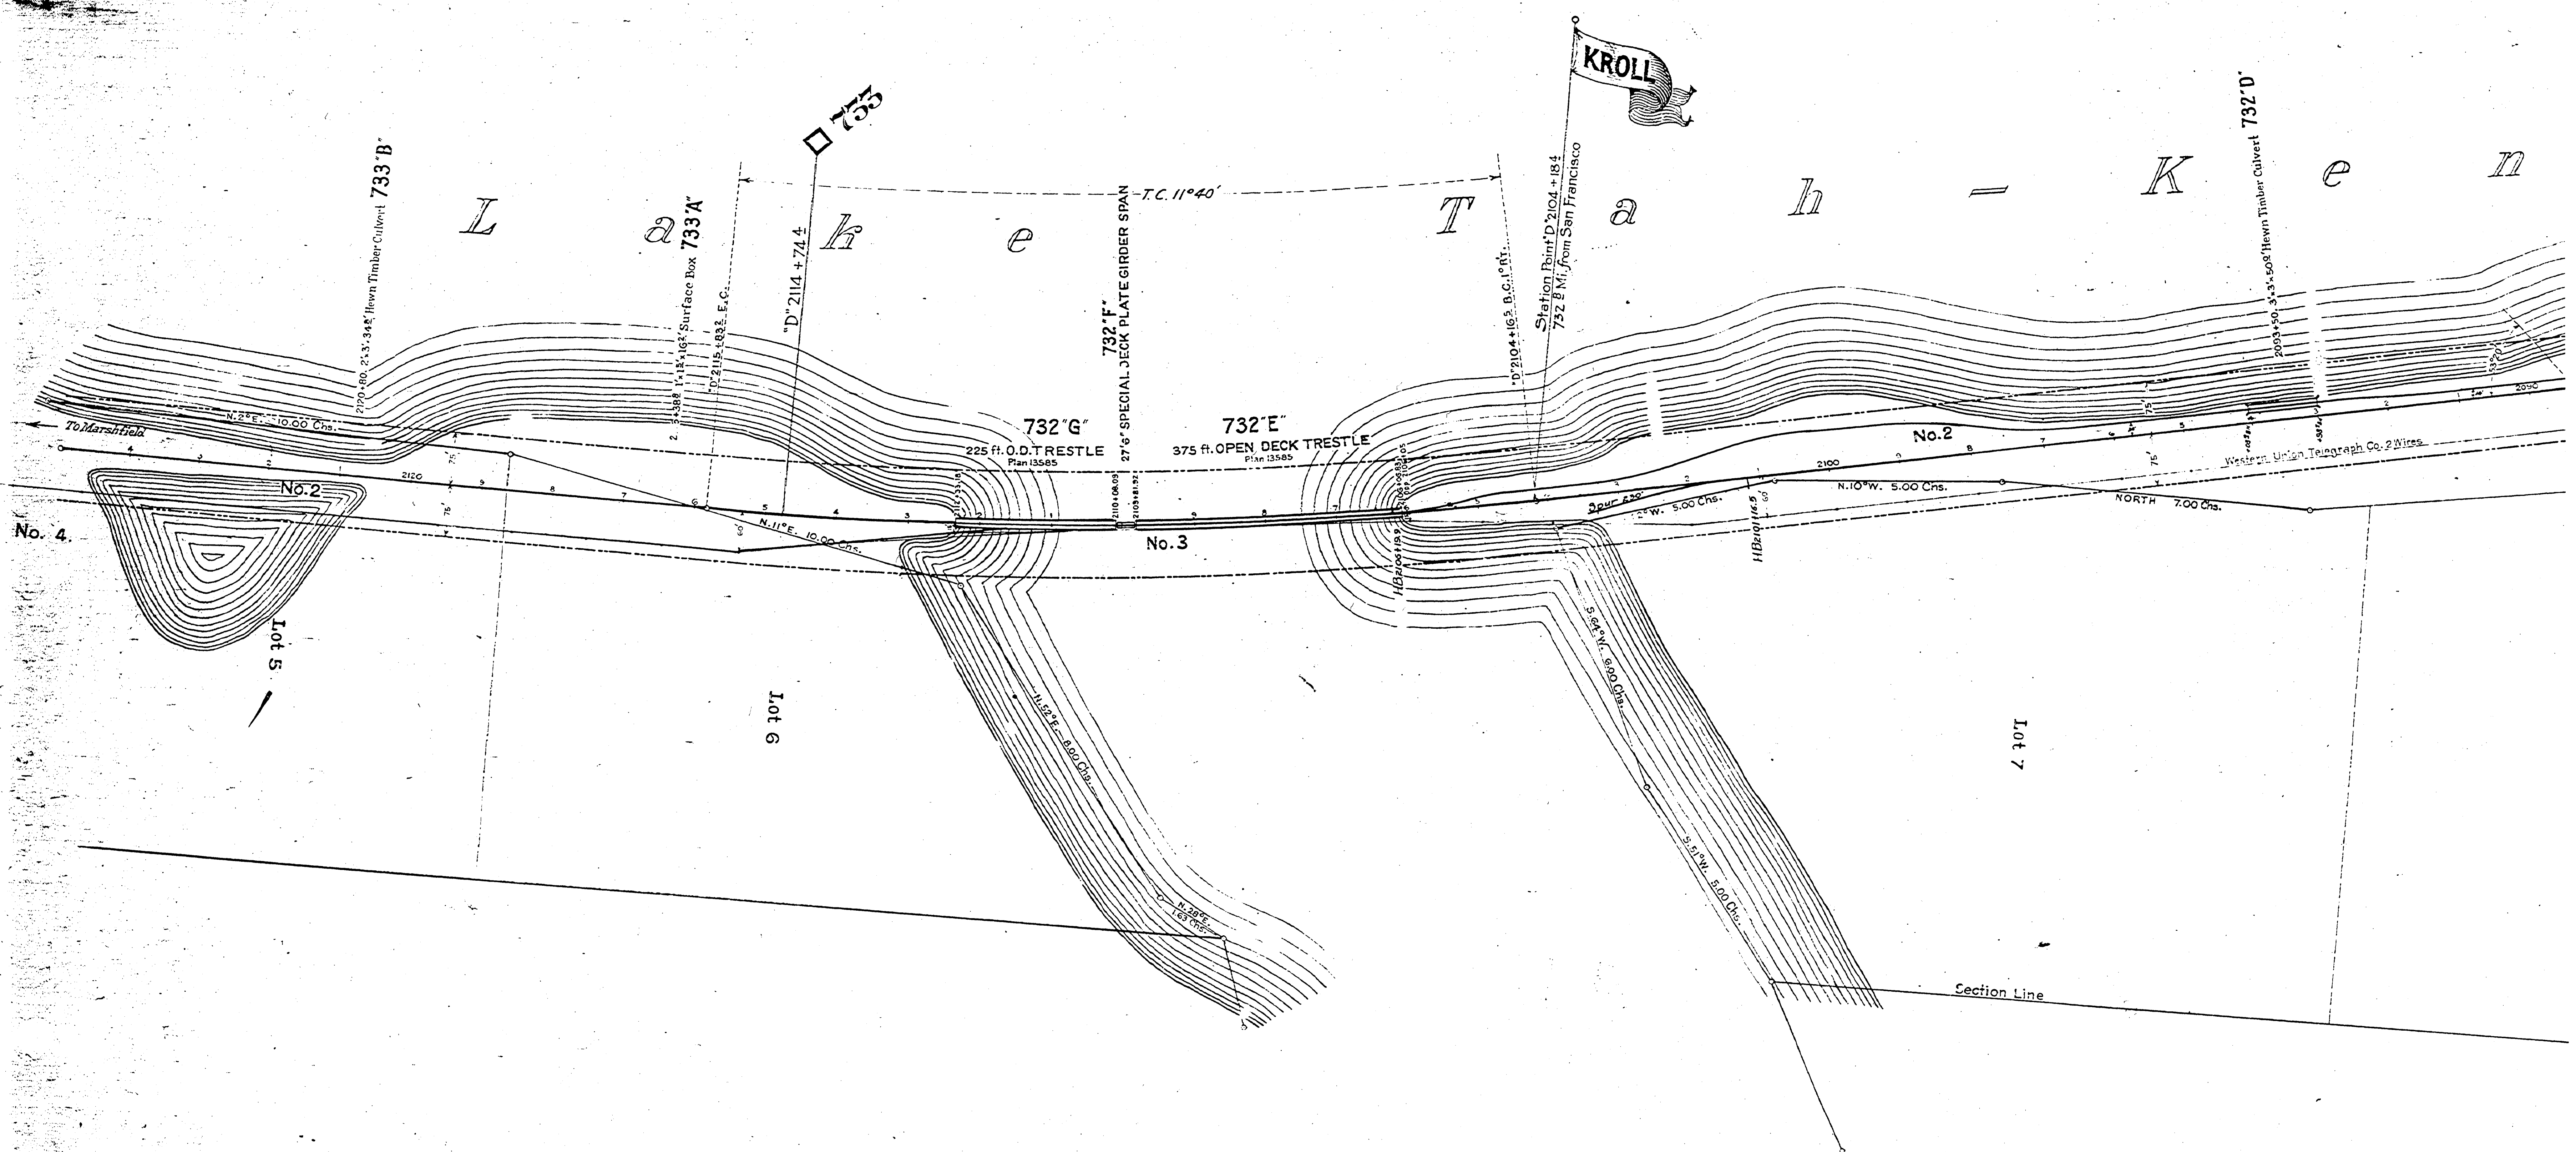


Station Point D 2104 + 184
752' 8' N. from San Francisco

2053 + 50 - 3' 3\"/>



Western Union Telegraph Co. 2 Wires

Section Line

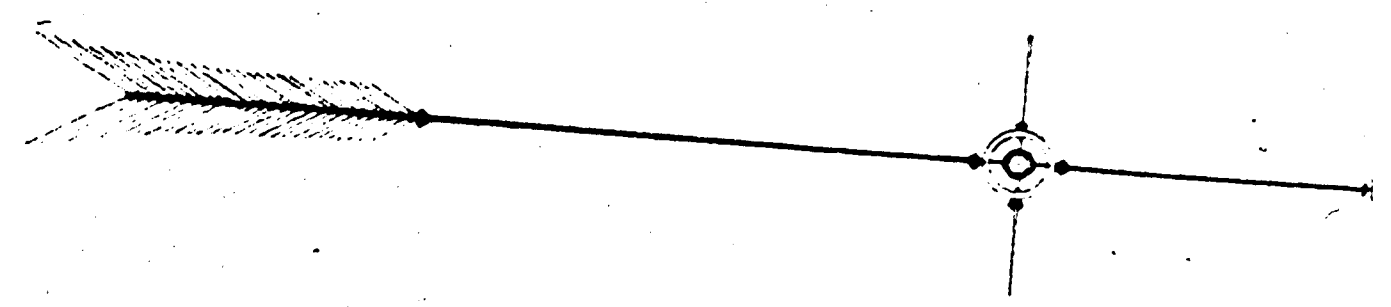

R733733

NO. 5
NO. 4
NO. 3
NO. 2
NO. 1

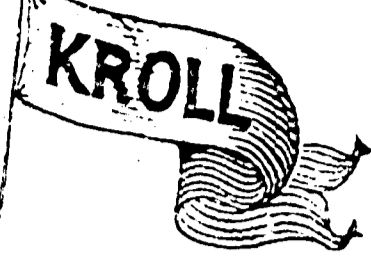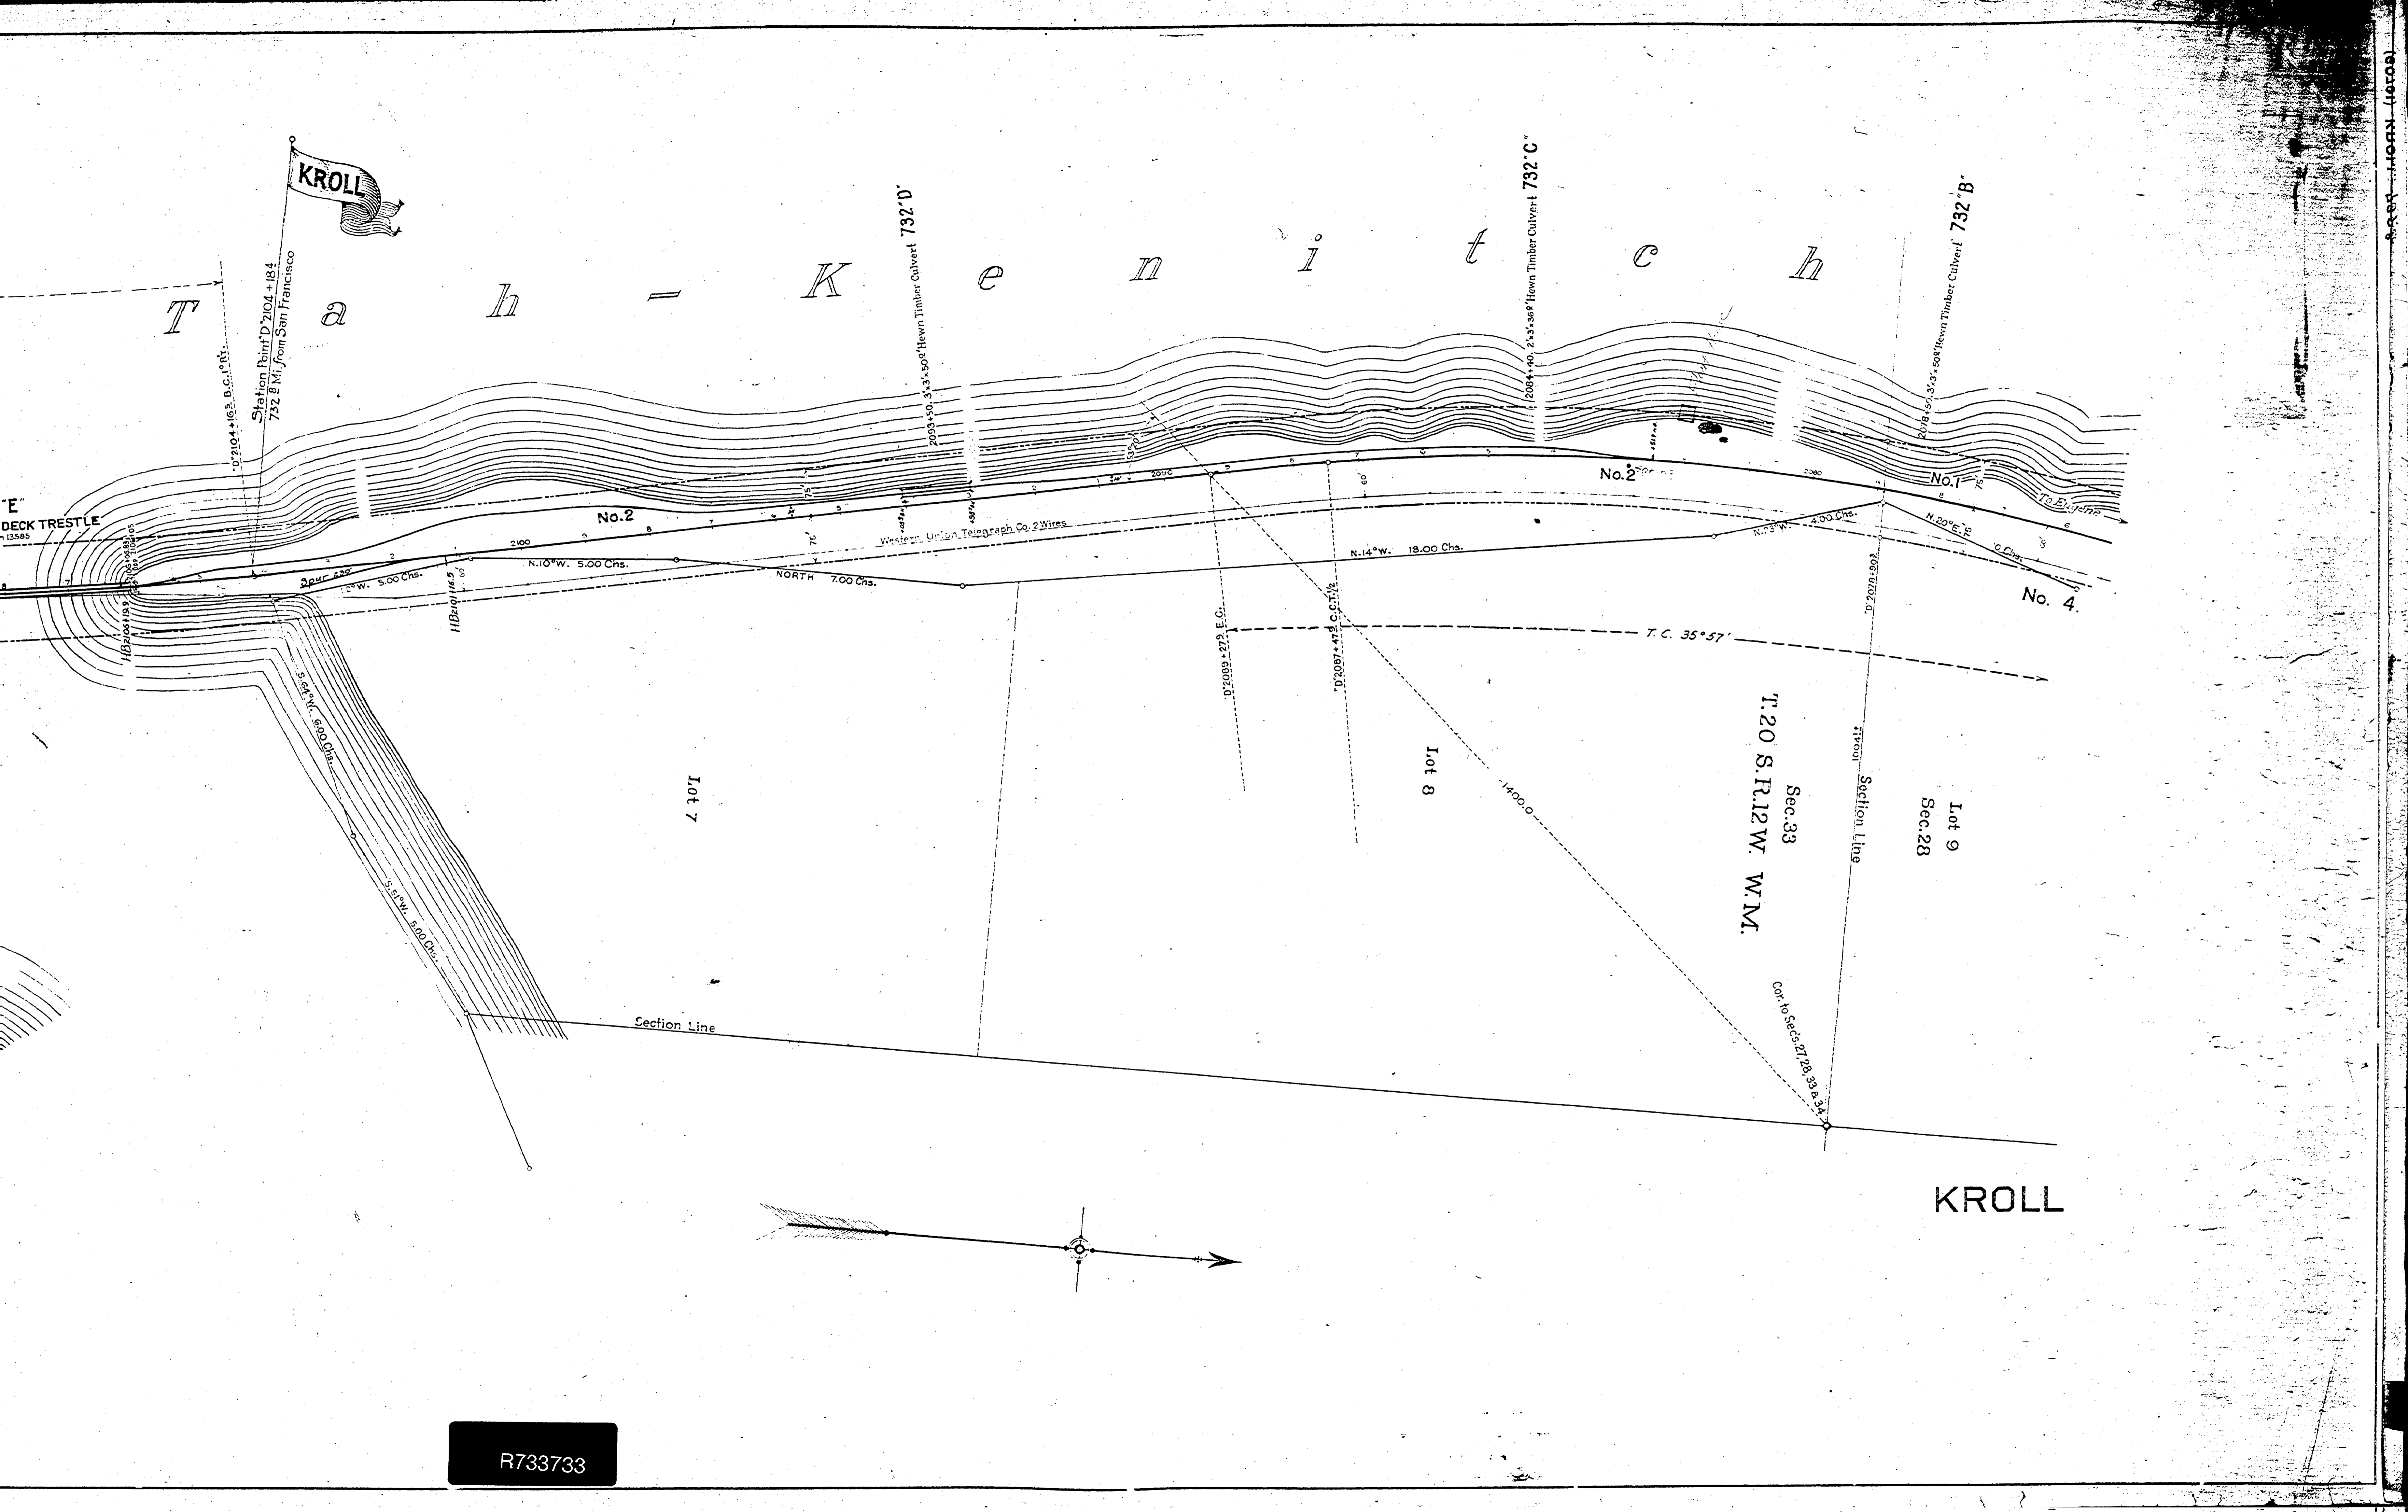

Station Point D 2104 + 184
732 B Mi. from San Francisco

Tah - Kenitcheh

2003 + 50, 3 x 3 + 50' Hewn Timber Culvert 732 'D'

2084 + 40, 2 x 3 + 50' Hewn Timber Culvert 732 'C'

2078 + 50, 3 1/2 x 50' Hewn Timber Culvert 732 'B'

E
DECK TRESTLE
13565

No. 2

No. 2

No. 1

No. 4

Lot 7

Lot 8

Lot 9

Sec. 33
T. 20 S. R. 12 W. W.M.

Sec. 28

Section Line

Section Line

KROLL

