


GLENDALE
STATION PLANS
See R507508

Station 135+60±
GLENDALE
Mile 507±

For details see Station Map 520

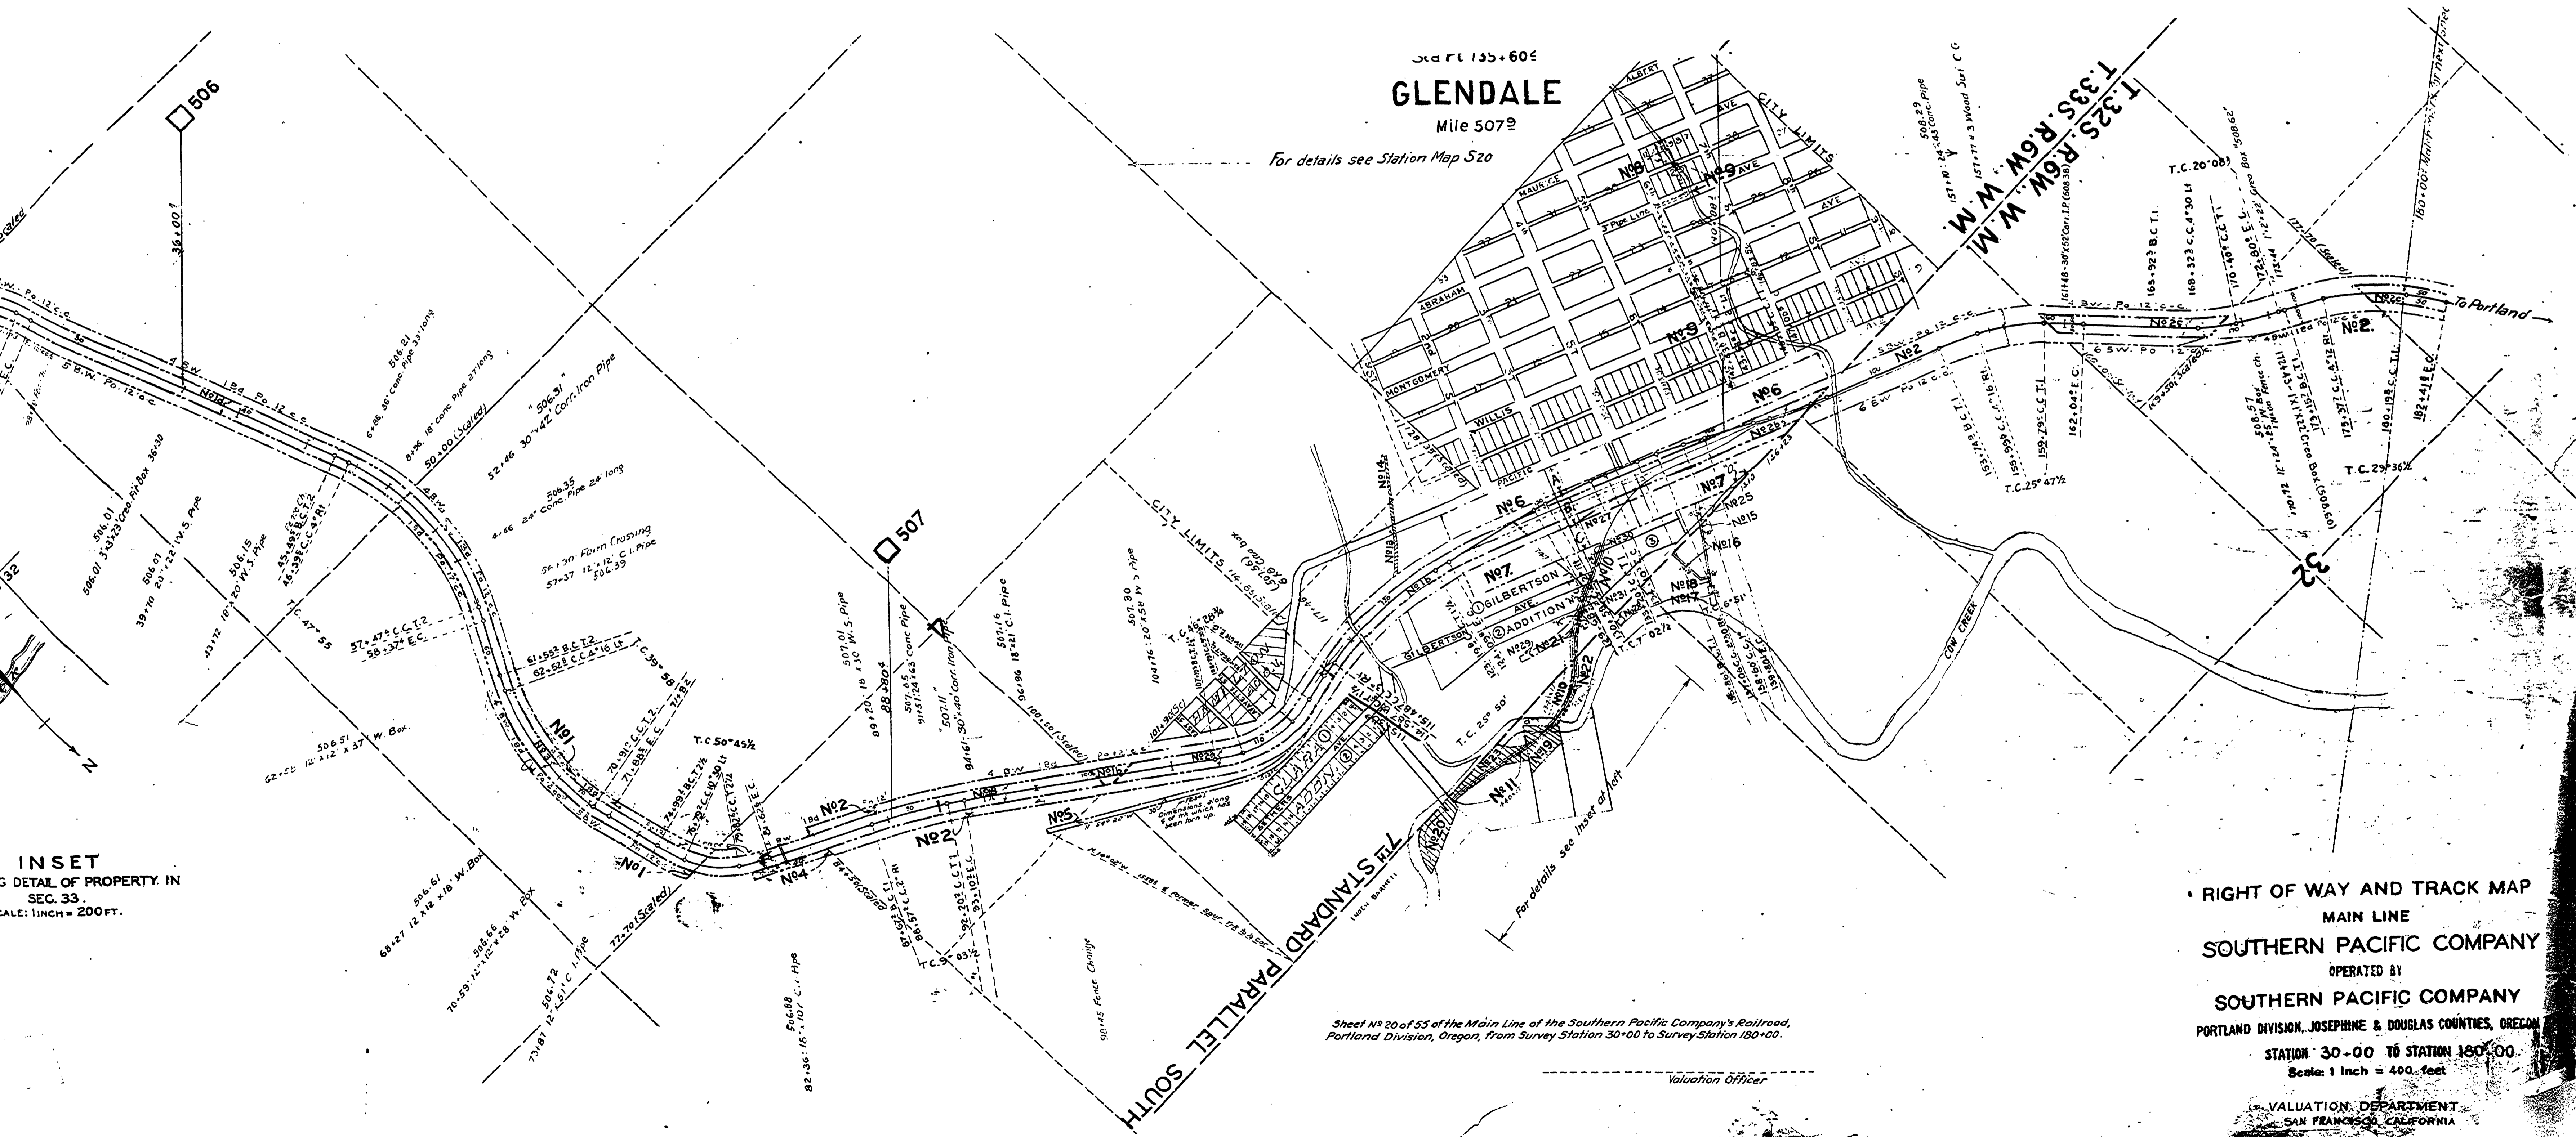

INSET
DETAIL OF PROPERTY IN
SEC. 33.
SCALE: 1 INCH = 200 FT.

Sheet No 20 of 55 of the Main Line of the Southern Pacific Company's Railroad,
Portland Division, Oregon, from Survey Station 30+00 to Survey Station 180+00.

Valuation Officer

RIGHT OF WAY AND TRACK MAP
MAIN LINE
SOUTHERN PACIFIC COMPANY
OPERATED BY
SOUTHERN PACIFIC COMPANY
PORTLAND DIVISION, JOSEPHINE & DOUGLAS COUNTIES, OREGON
STATION 30+00 TO STATION 180+00
Scale: 1 inch = 400 feet

VALUATION DEPARTMENT
SAN FRANCISCO, CALIFORNIA