



Oregon & California Railroad Company was purchased by the Southern Pacific Company Jan 3, 1927 by B.S. Deed Aud. No. 13397 and recorded Aug. 24, 1927 in Deed Book 89, Page 390 Records of Douglas County, Oregon.

Note: Total area acqd by this deed 702.6 ac's of which 302.0 ac's are shown as pt. 1. 0.455 ac's
 3. 0.697 ac's as pt. 4, on this map, and 1.652 ac's shown as
 2-10.322 ac's acqd of which 0.980 ac's shown as
 and 0.697 ac's are included in Ref. 17
 on Map 36.
 3- This Deed

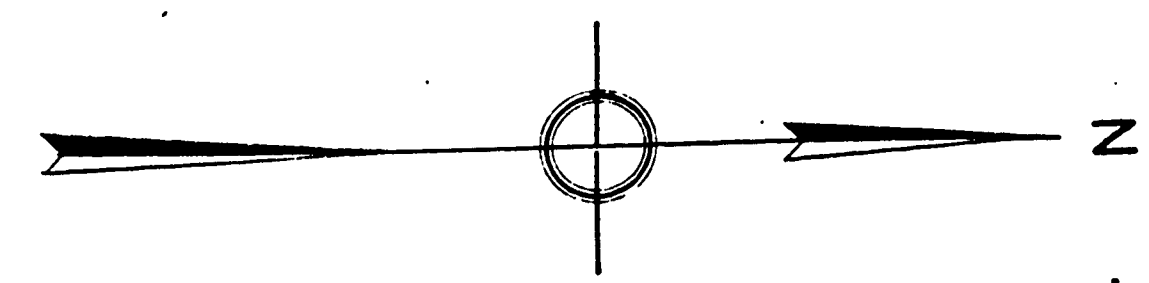

ROSEBURG
 STATION PLANS
 See R572572

EDENBOWER
 STATION PLANS
 See R573573 & R574574

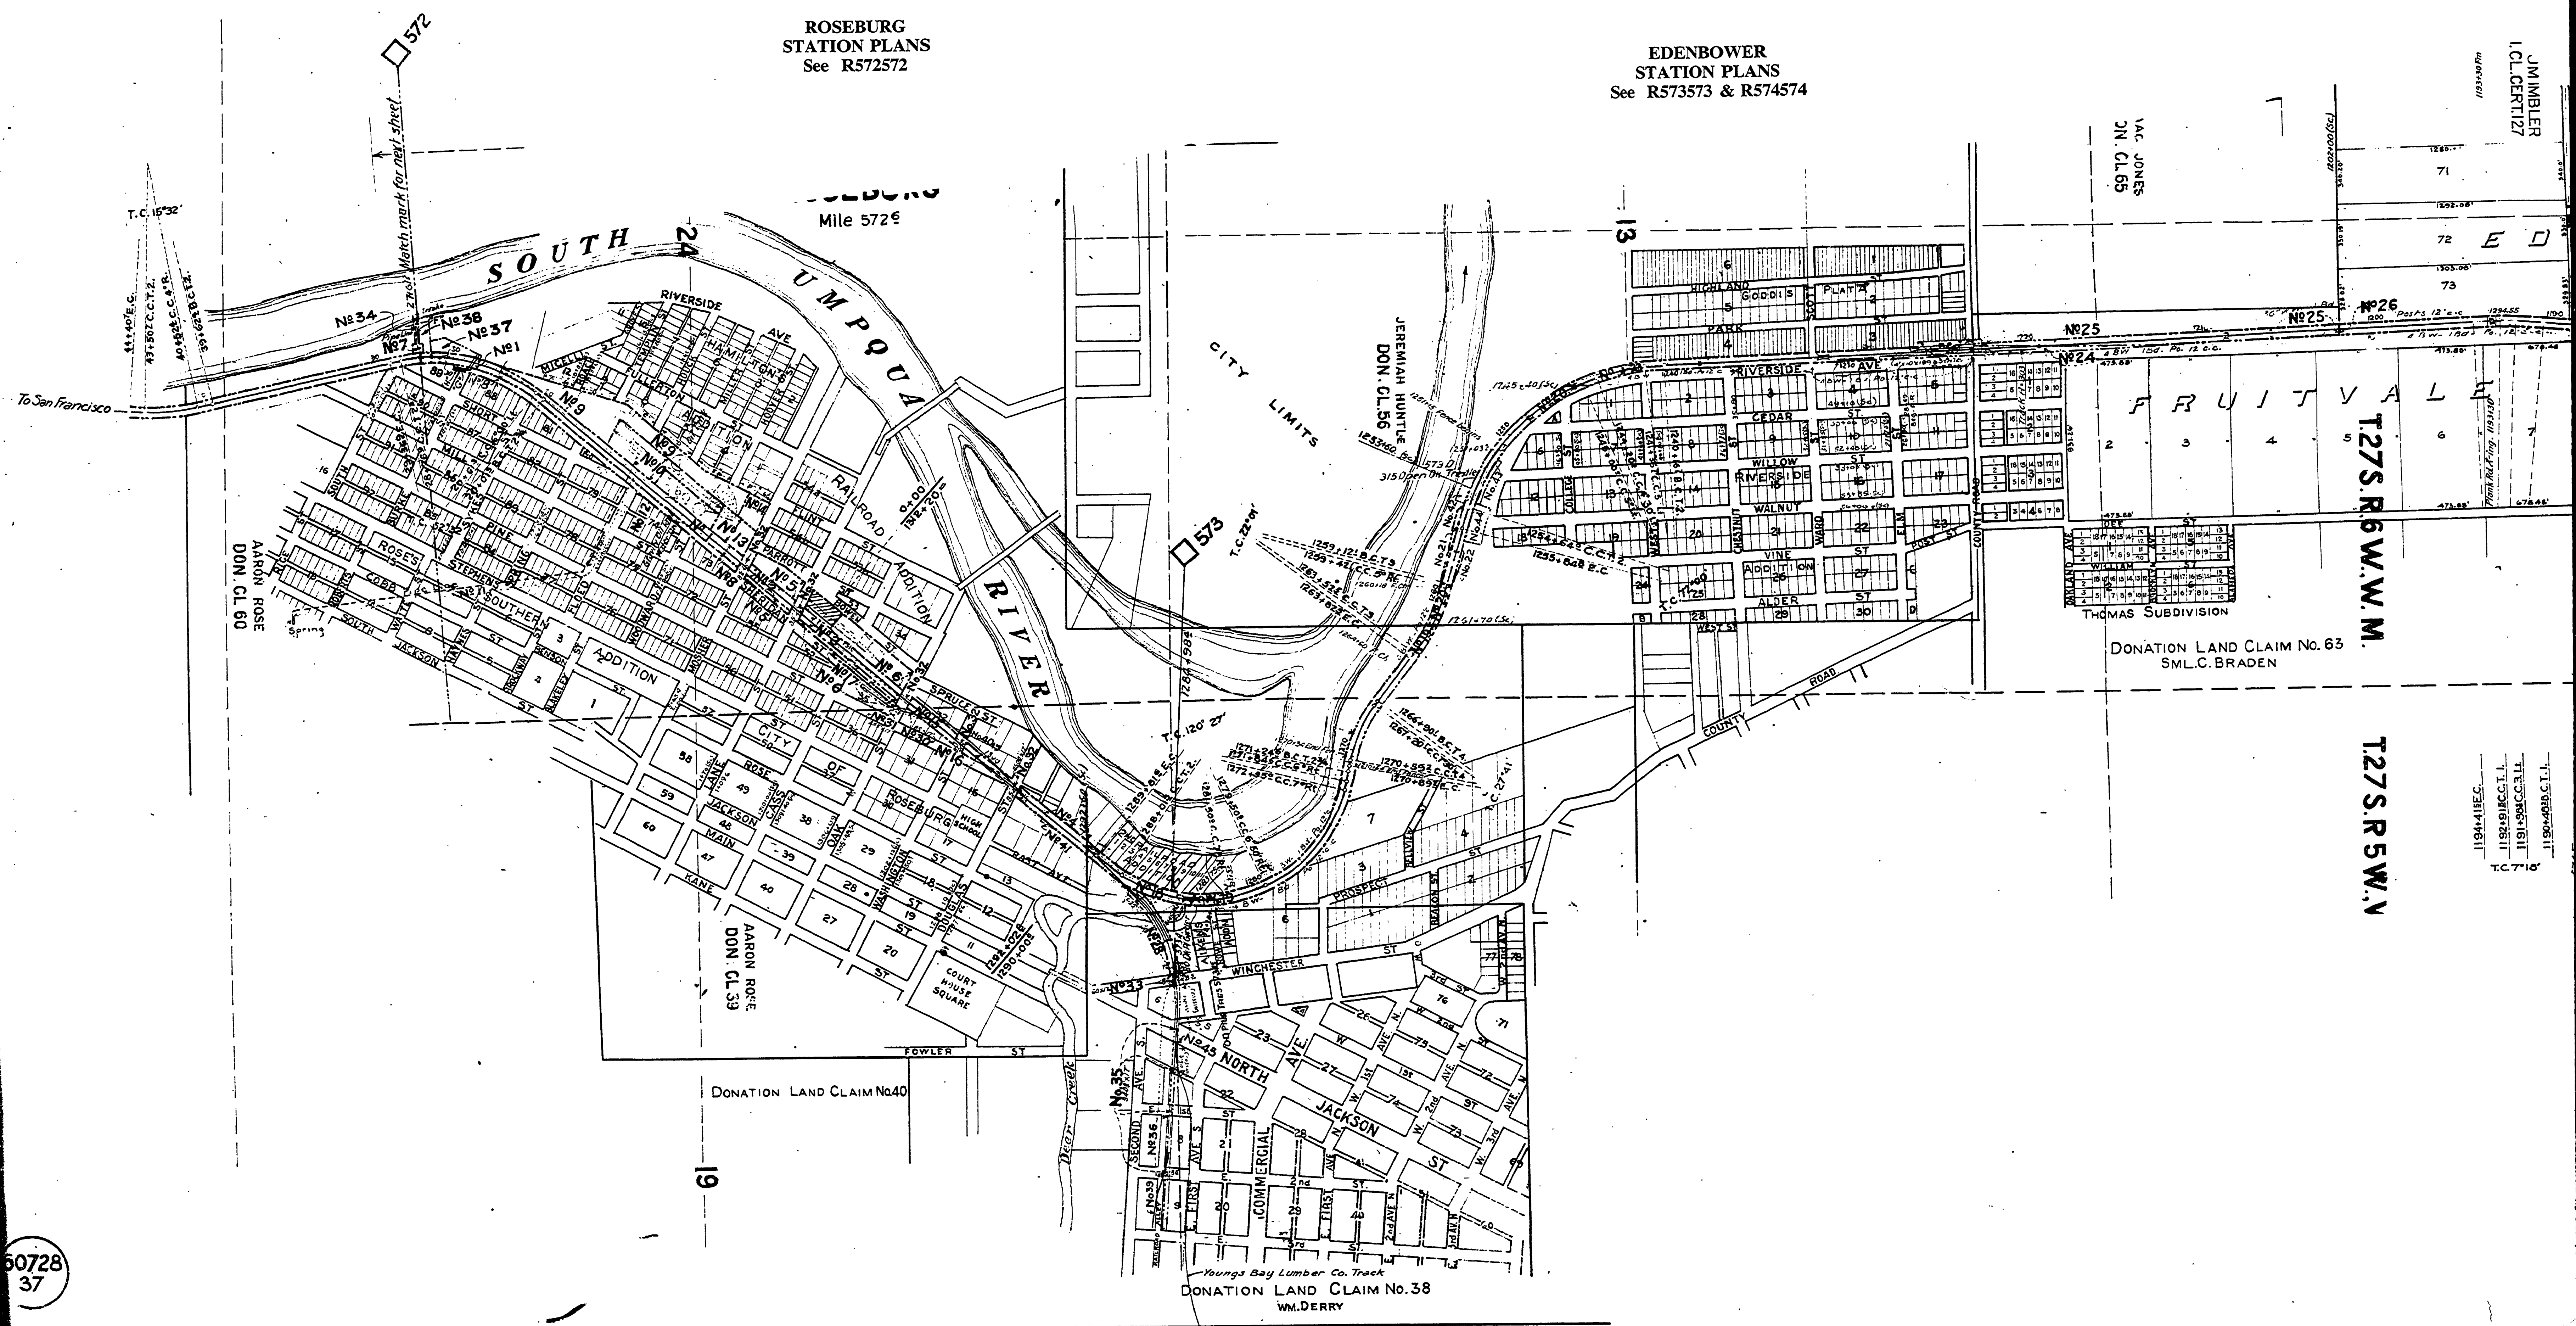

60728
 37

J.M. MILLER
 I. CL. CERT. 127
 71
 72 ED
 73
 T27S.R6W.W.M.
 T27S.R5W.V.
 1194+118EC.
 1192+118EC.C.T.1.
 1191+118EC.C.T.1.
 1190+118EC.C.T.1.
 T.C. 7710