


WILBUR  
STATION PLANS  
See R581581

REDBELL  
STATION PLANS  
See R582583

Sta. Pt. 709 + 561  
-DEADY  
Mile 583.2

Pt 841 + 505  
WILBUR  
file 5814

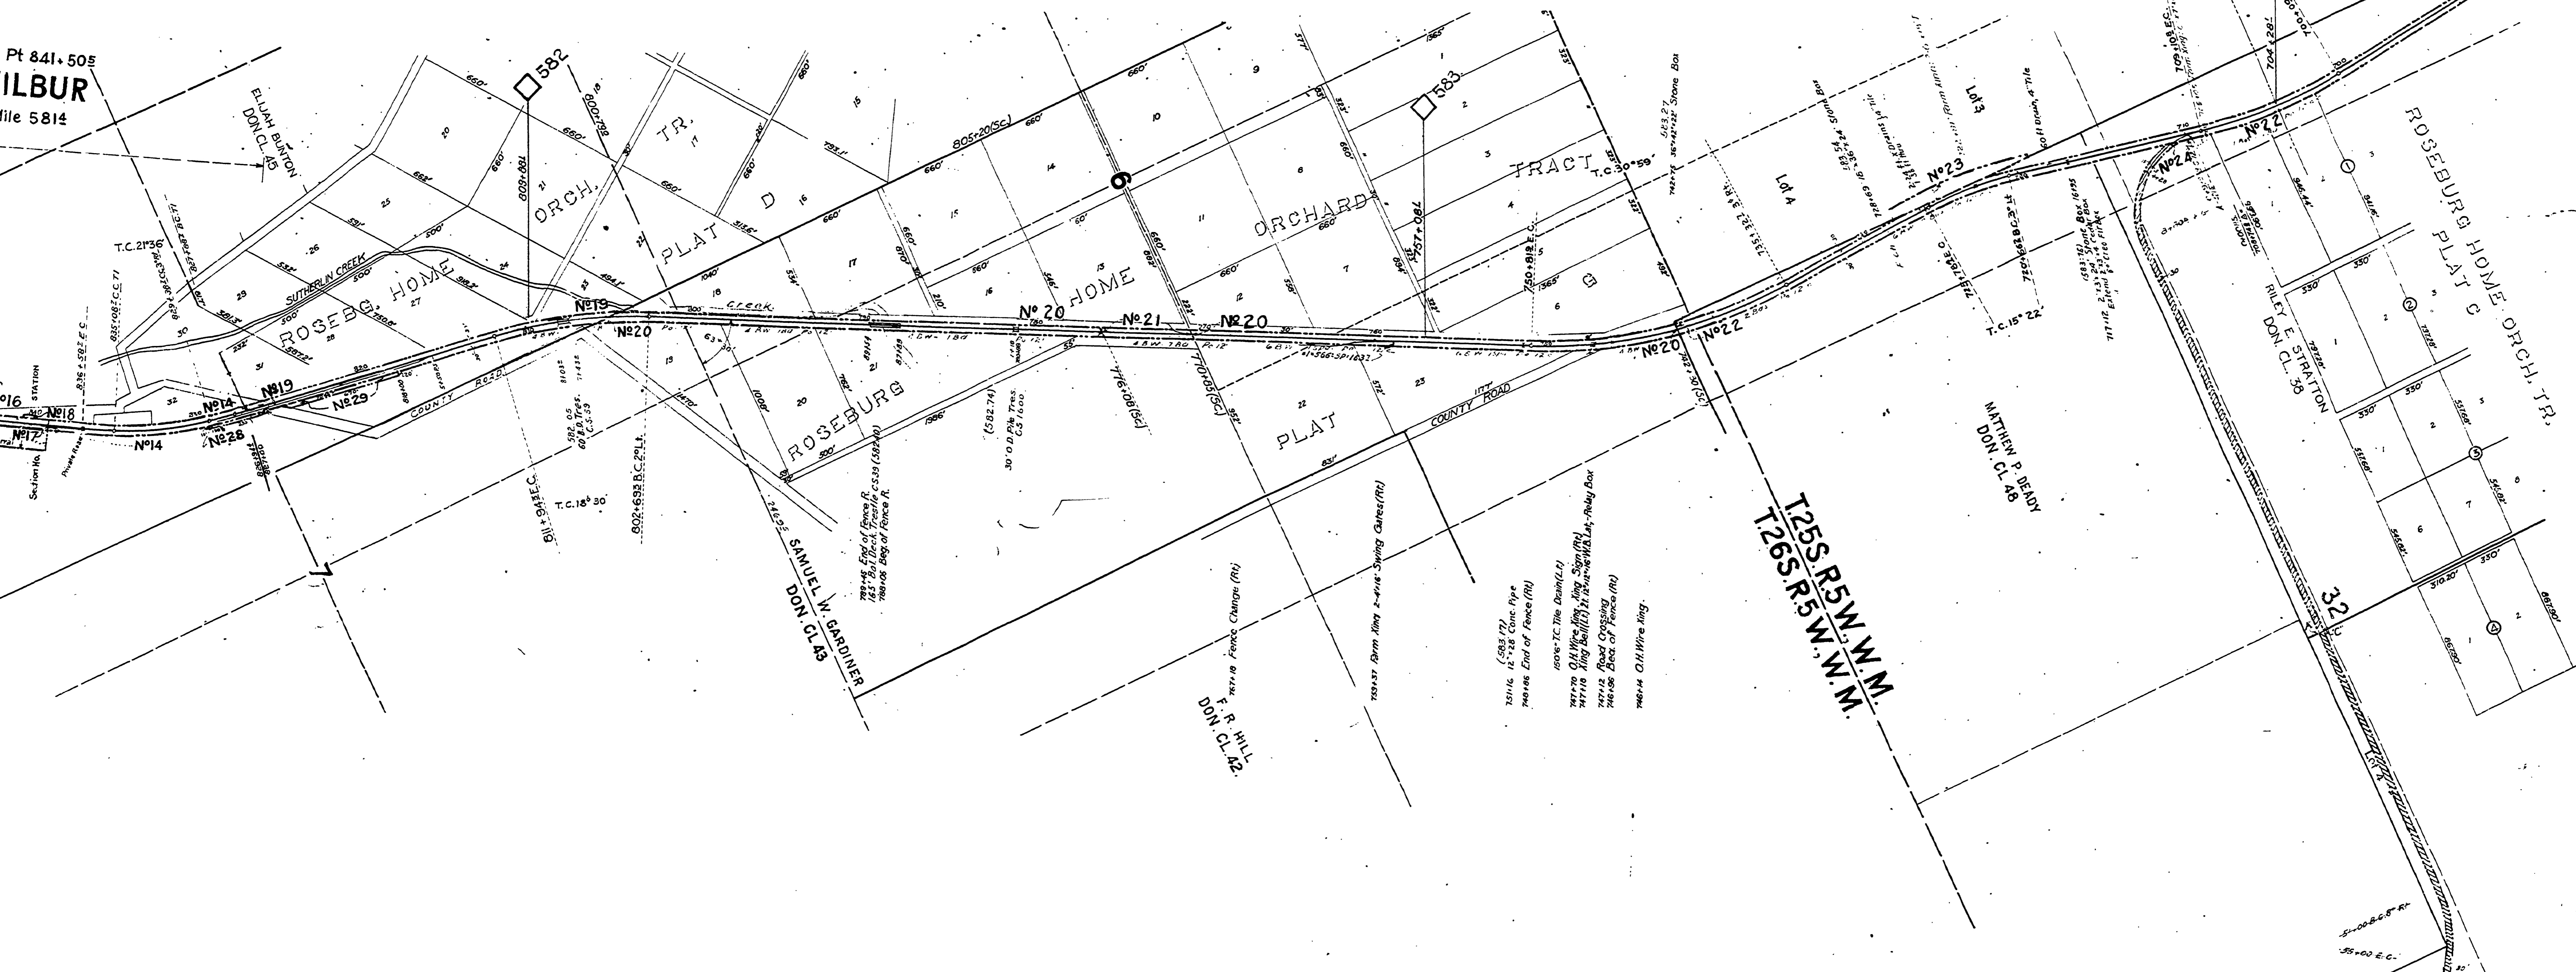

1/2 1/2 of 55 of the Main Line of the Southern Pacific Company's railroad,  
Division, Oregon, from Survey Station 515 + 42.5 to Survey  
24 + 28.1

Valuation Officer

RIGHT OF WAY AND TRACK MAP  
MAIN LINE  
SOUTHERN PACIFIC COMPANY  
OPERATED BY  
SOUTHERN PACIFIC COMPANY  
PORTLAND DIVISION, DOUGLAS COUNTY, OREGON  
FROM STATION 915 + 42.5 TO STATION 704 + 28.1  
Scale: 1 Inch = 400 feet

VALUATION DEPARTMENT  
SAN FRANCISCO, CALIFORNIA