


Sta. Pt. 577+56.1  
**SUTHERLIN**  
Mile 586.4

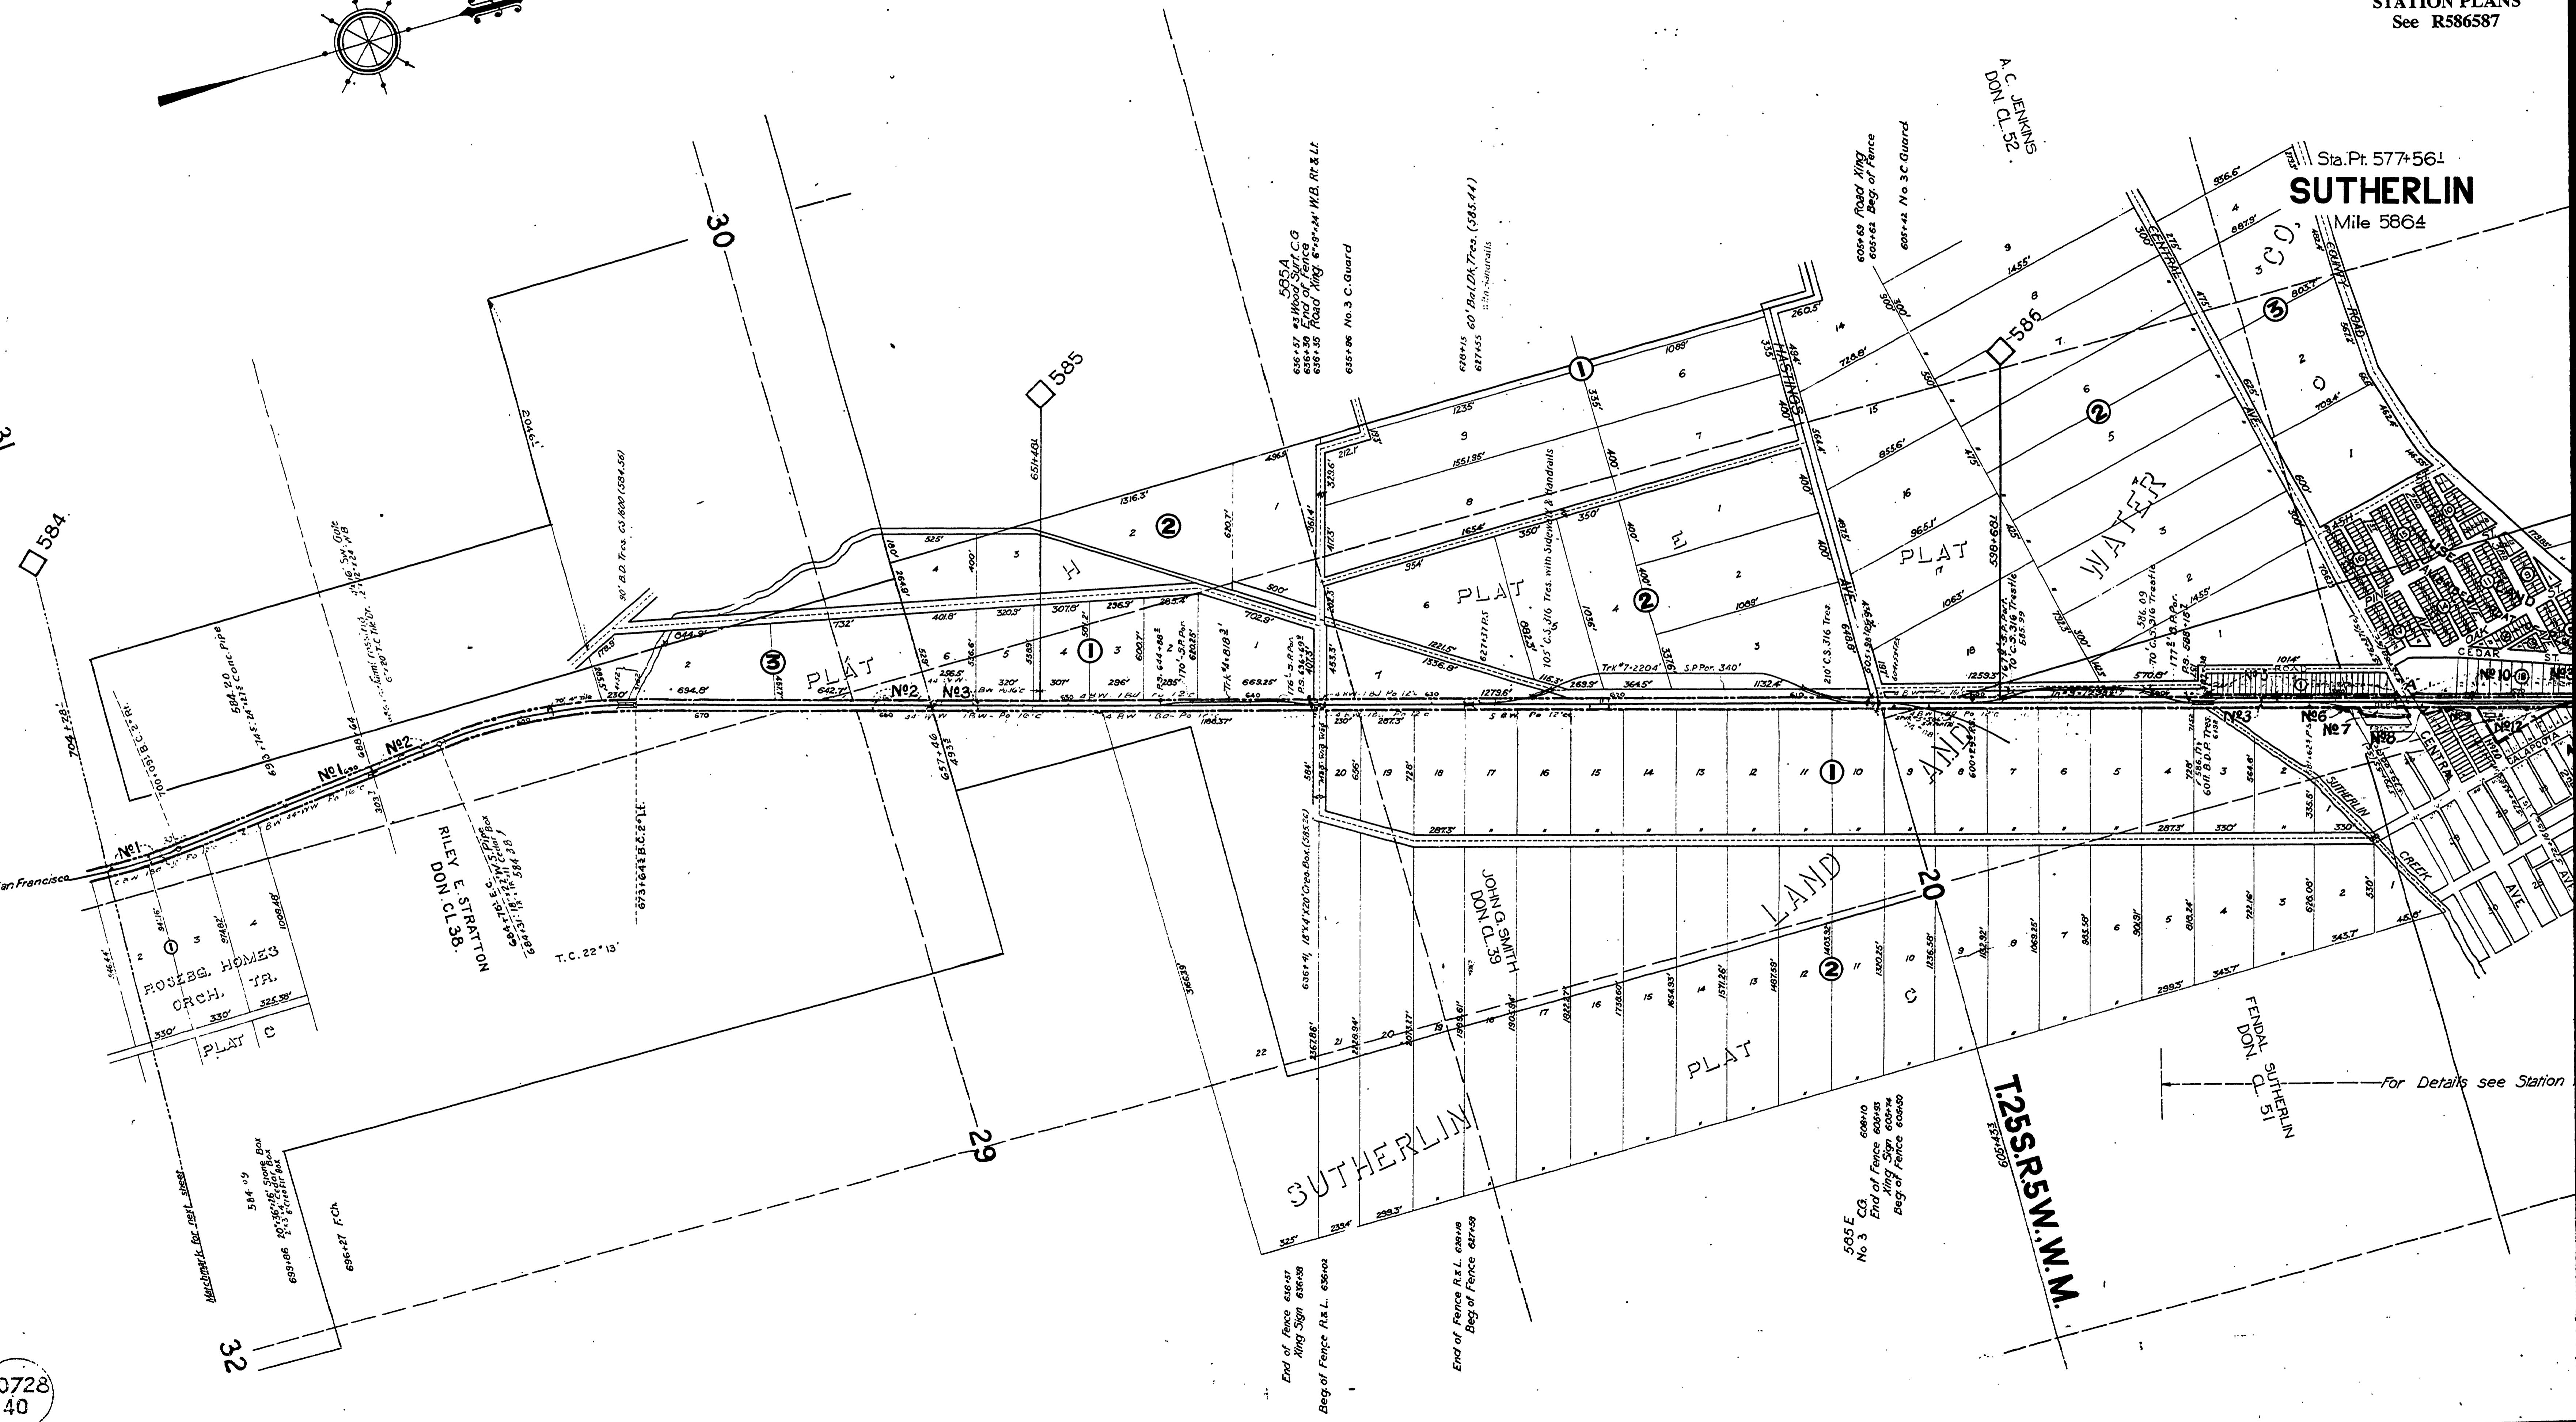

For Details see Station

