
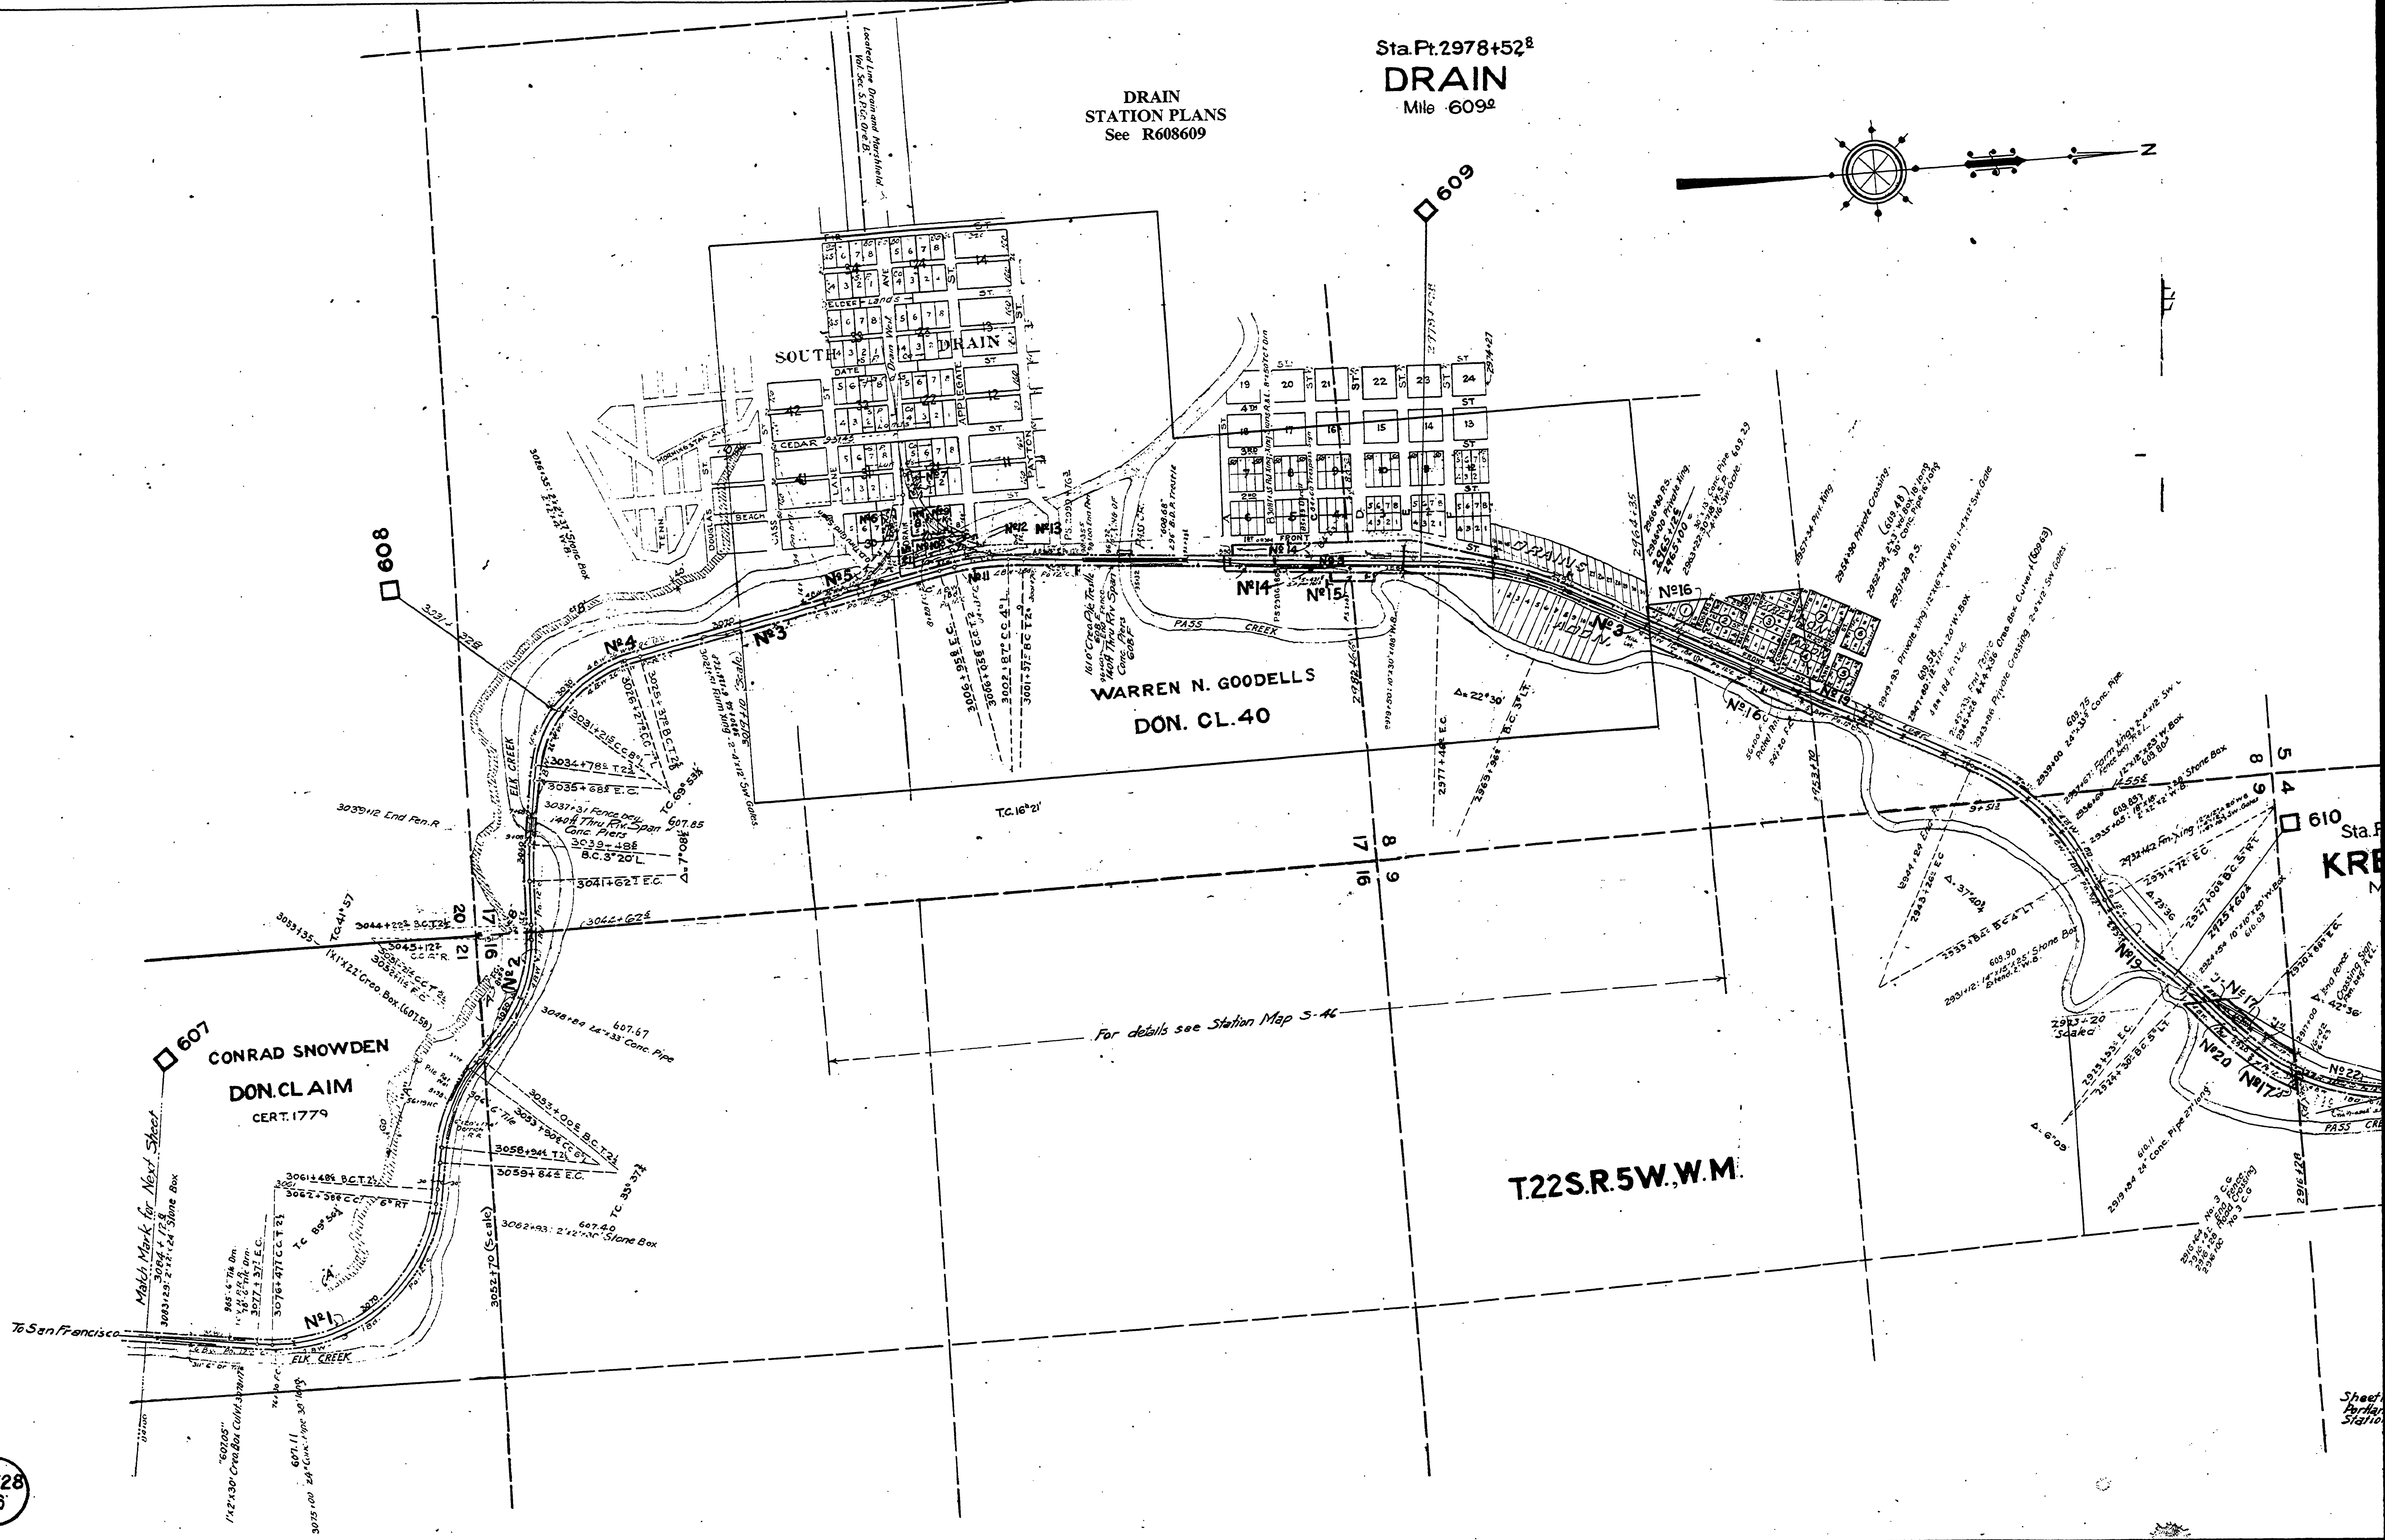


DRAIN
STATION PLANS
See R608609

Sta. Pt. 2978+52^B
DRAIN
Mile 609^B

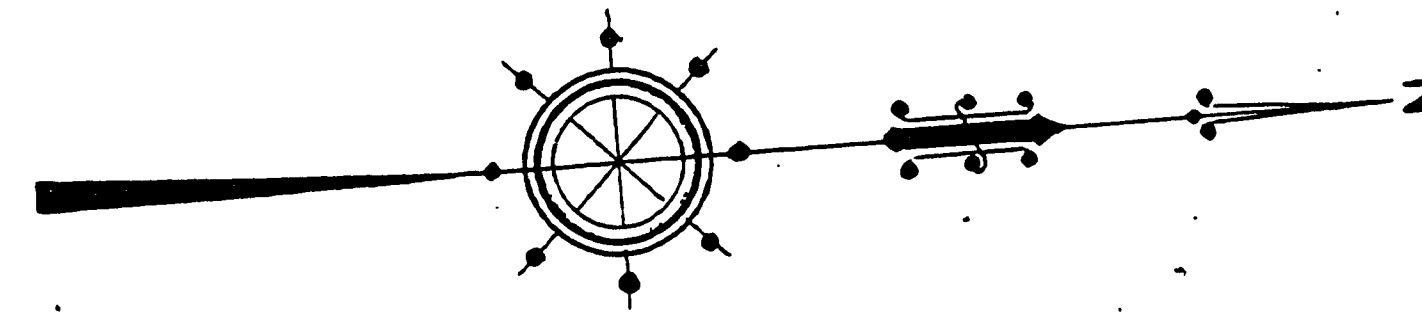

60728
46

Sheet
Partial
Station