


L A K E

T S I L T C O O S

ADA
STATION PLANS
See R727727

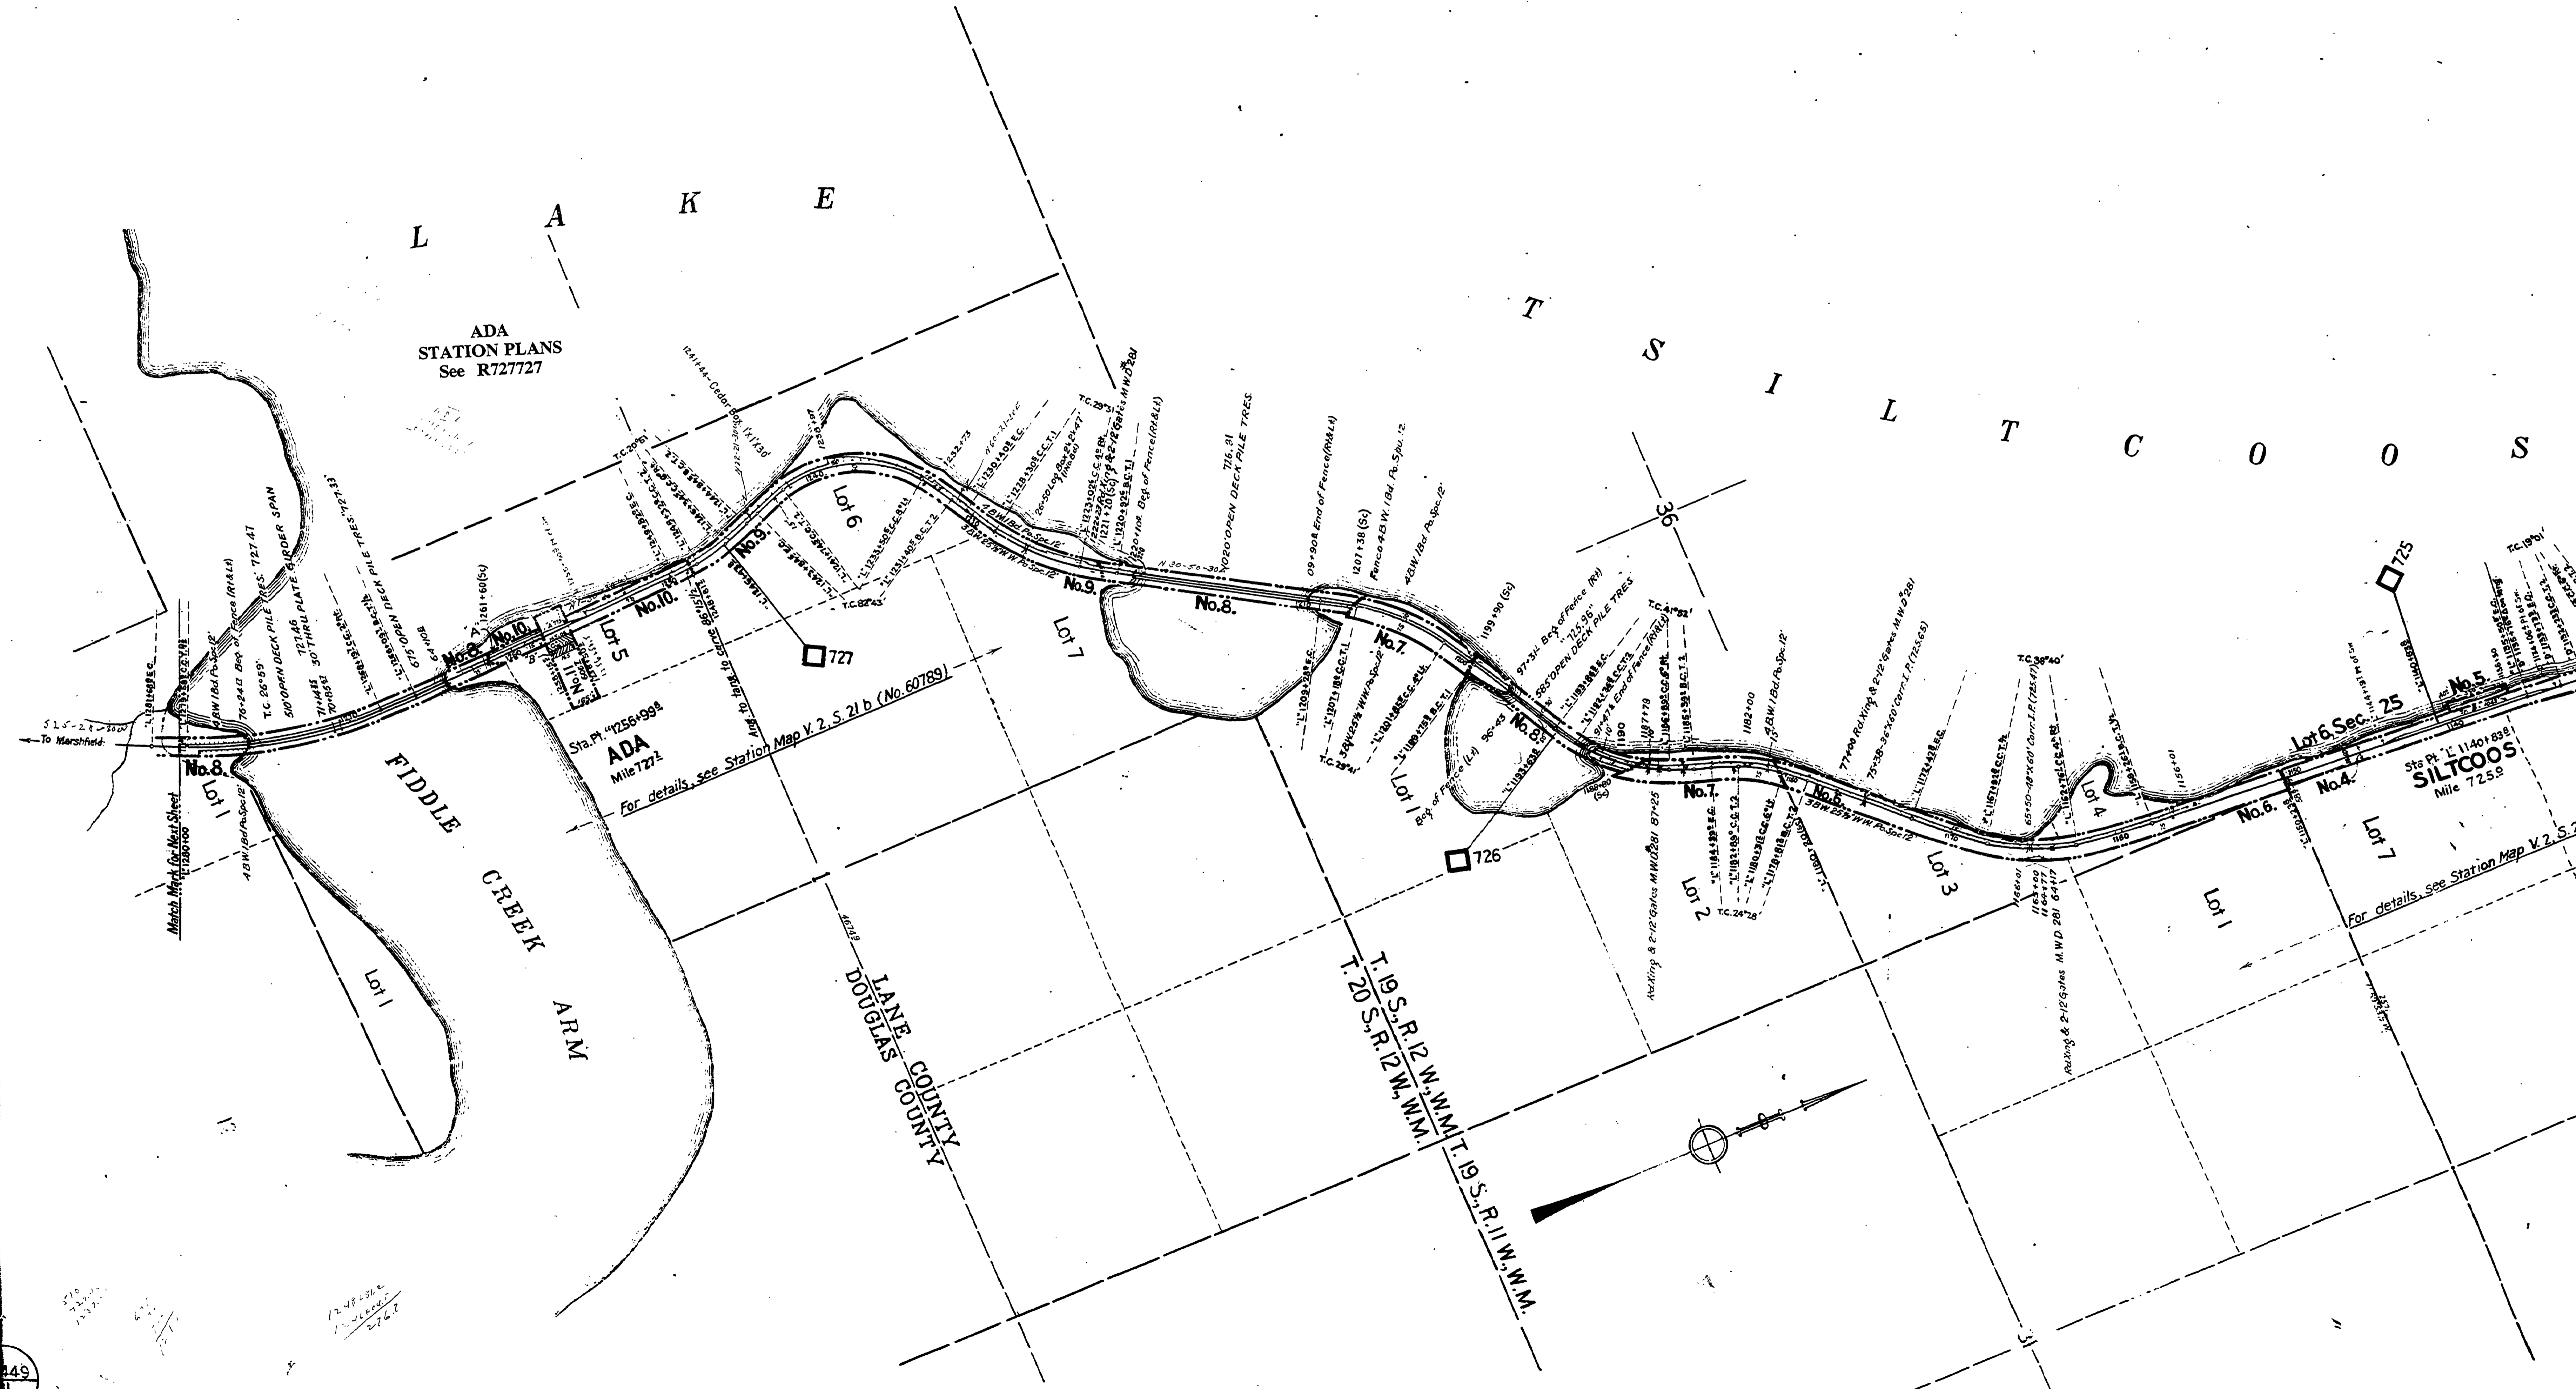

Sta. Pt. 7256+998
ADA
Mile 727.2
For details, see Station Map V. 2, S. 21 b (No. 60789)

Sta. Pt. 11401+898
SILCOOS
Mile 725.9
For details, see Station Map V. 2, S. 21 a

LANE COUNTY
DOUGLAS COUNTY

T. 19 S., R. 12 W., M.M.T. 19 S., R. 11 W., W.M.
T. 20 S., R. 12 W., W.M.

