


Note No. 3: See letter from Mr. A.A. Hampson to Mr. E.L. King dated Nov. 20 1935 filed with Deed Audit No. 14053  
Note No. 4: Lords Oregon Law of 1891. Paragraph 3538 Page 179.

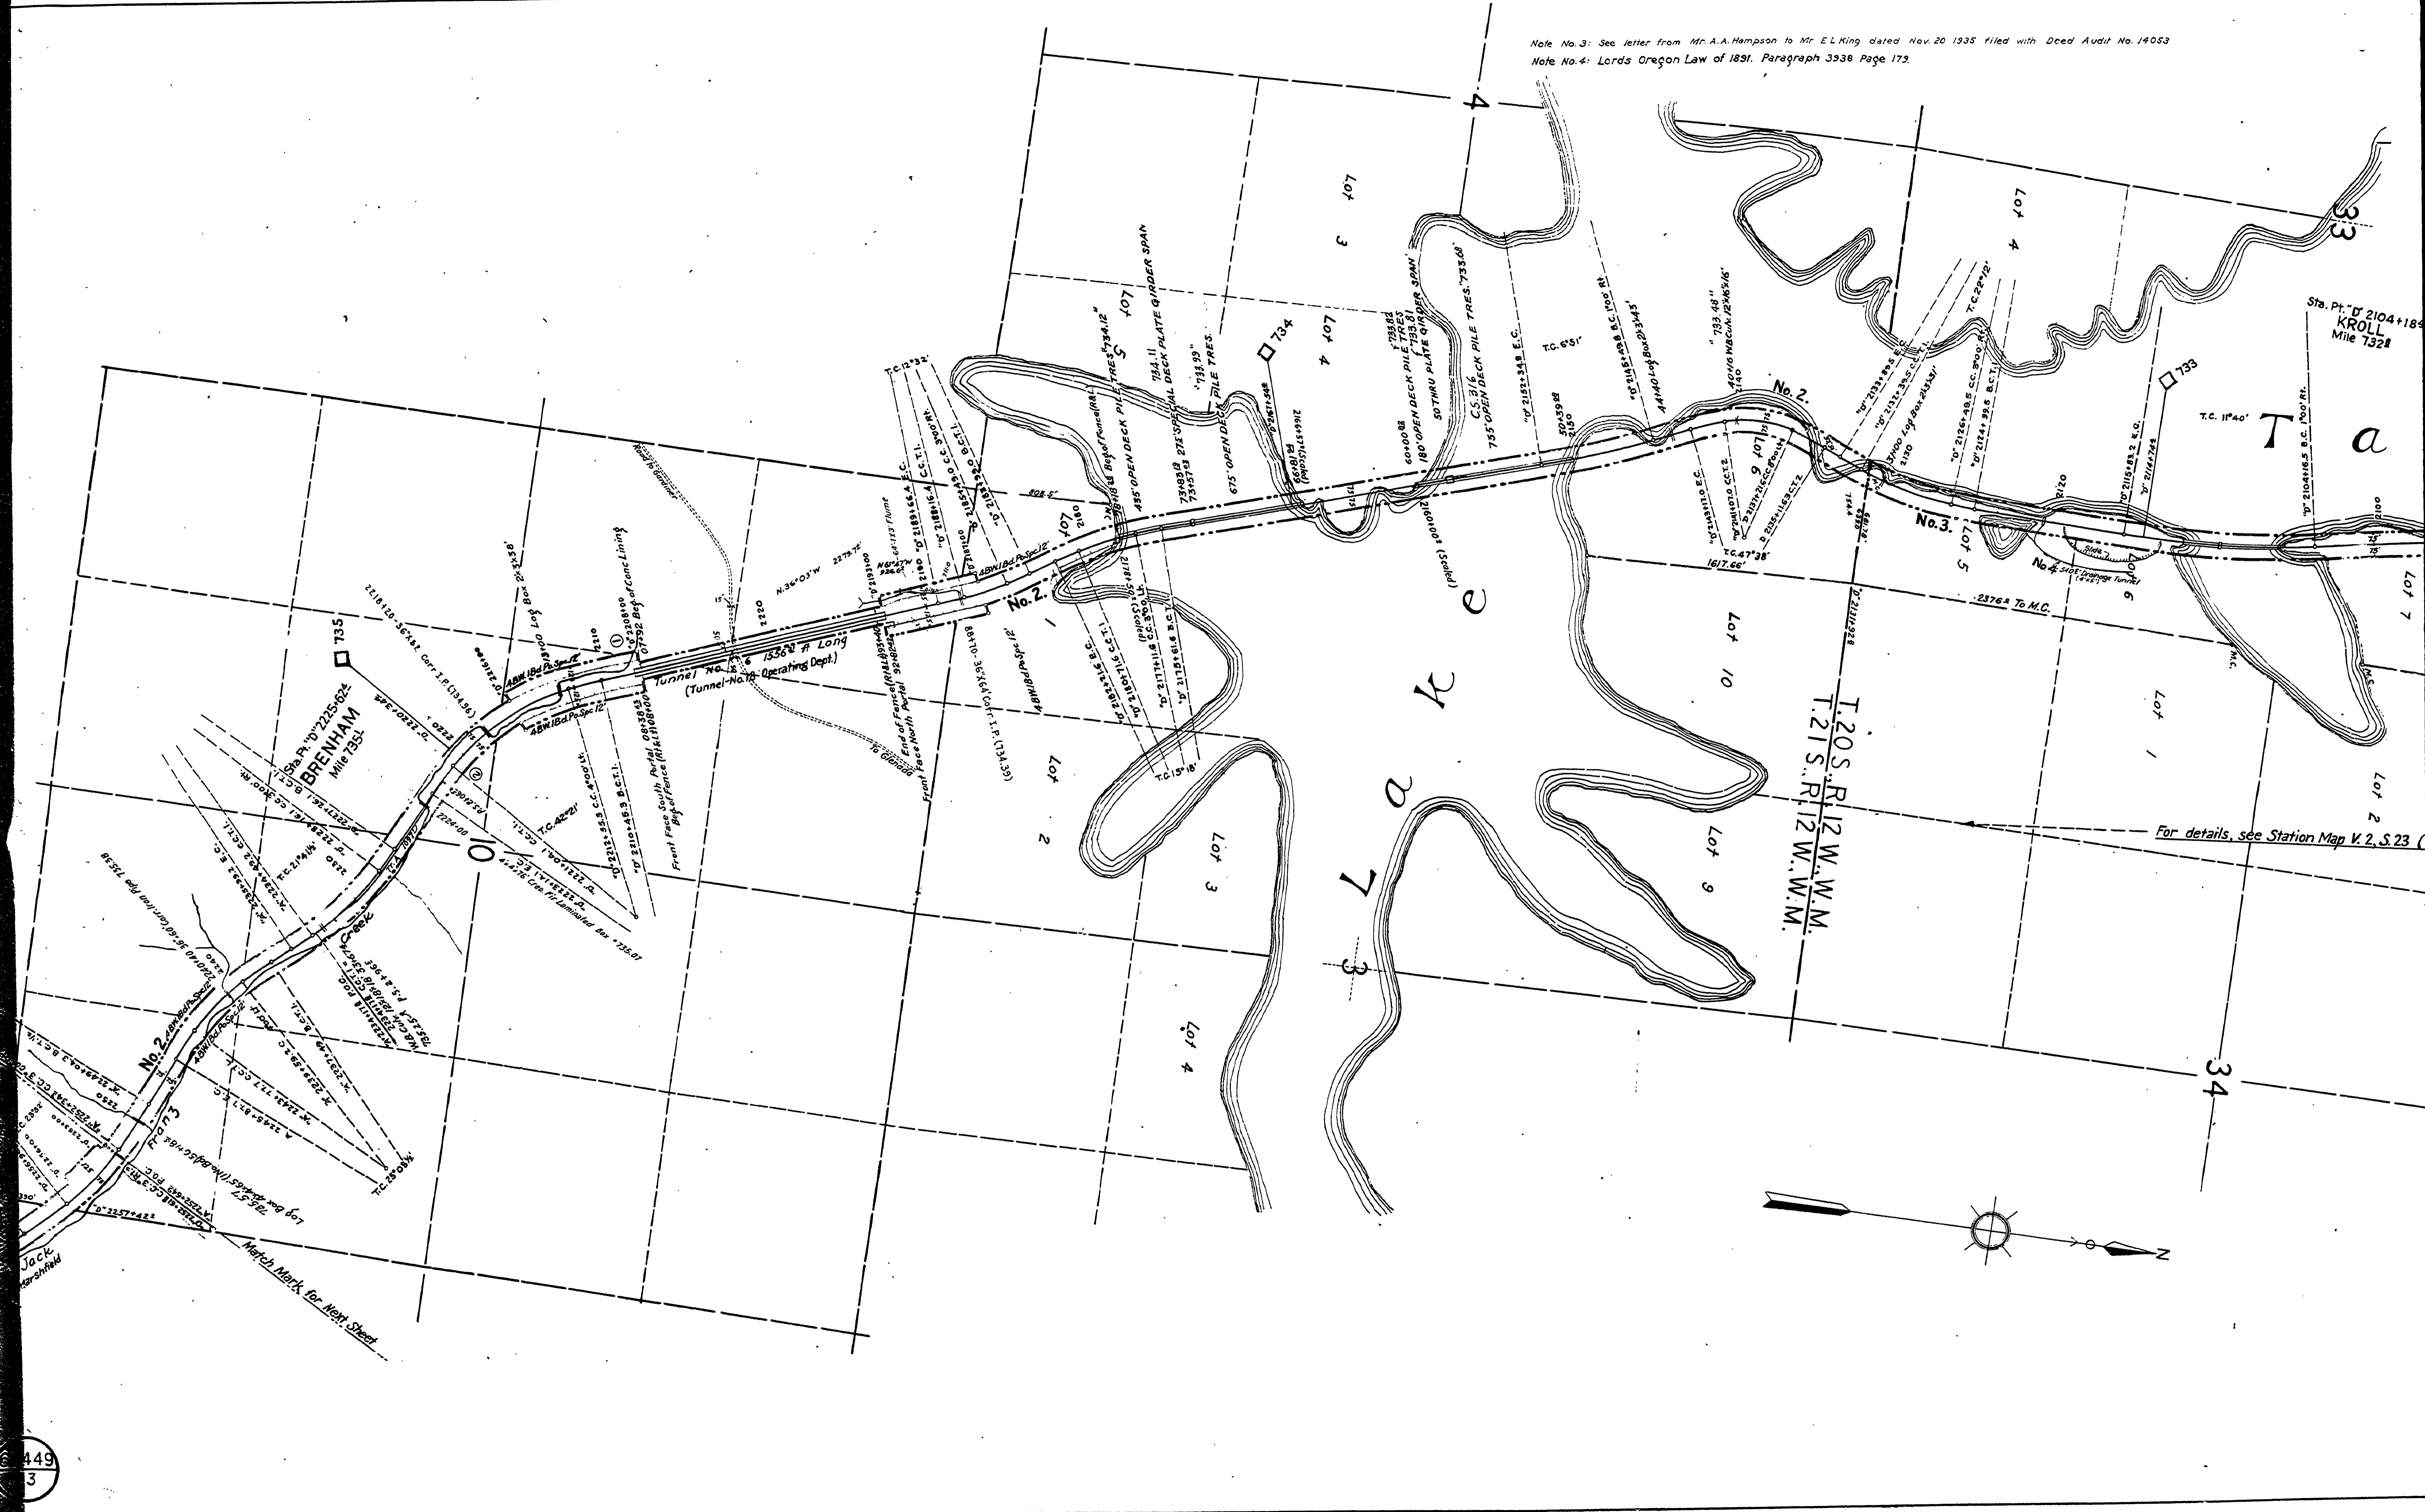

For details, see Station Map V. 2, S. 23