


NUMBER	GRANTOR	GRANTEE	INSTRUMENT	DATE	RECORD	CUSTODIANS NO.	REMARKS
4	State of Oregon Land Board	W & G.R. Ry. Co	Easement	Aug 16, 1954	Unrecorded	94/48	
3	Gardiner Lumber Co	W & G.R. Ry. Co.	Easement	May 4, 1951	Vol. 224 P. 351 July 8, 1953	90/48	

COUNTY SURVEYORS FILE DATA
DO NOT REMOVE FROM OFFICE

COUNTY SURVEYORS FILE DATA
DO NOT REMOVE FROM OFFICE

UMPQUA

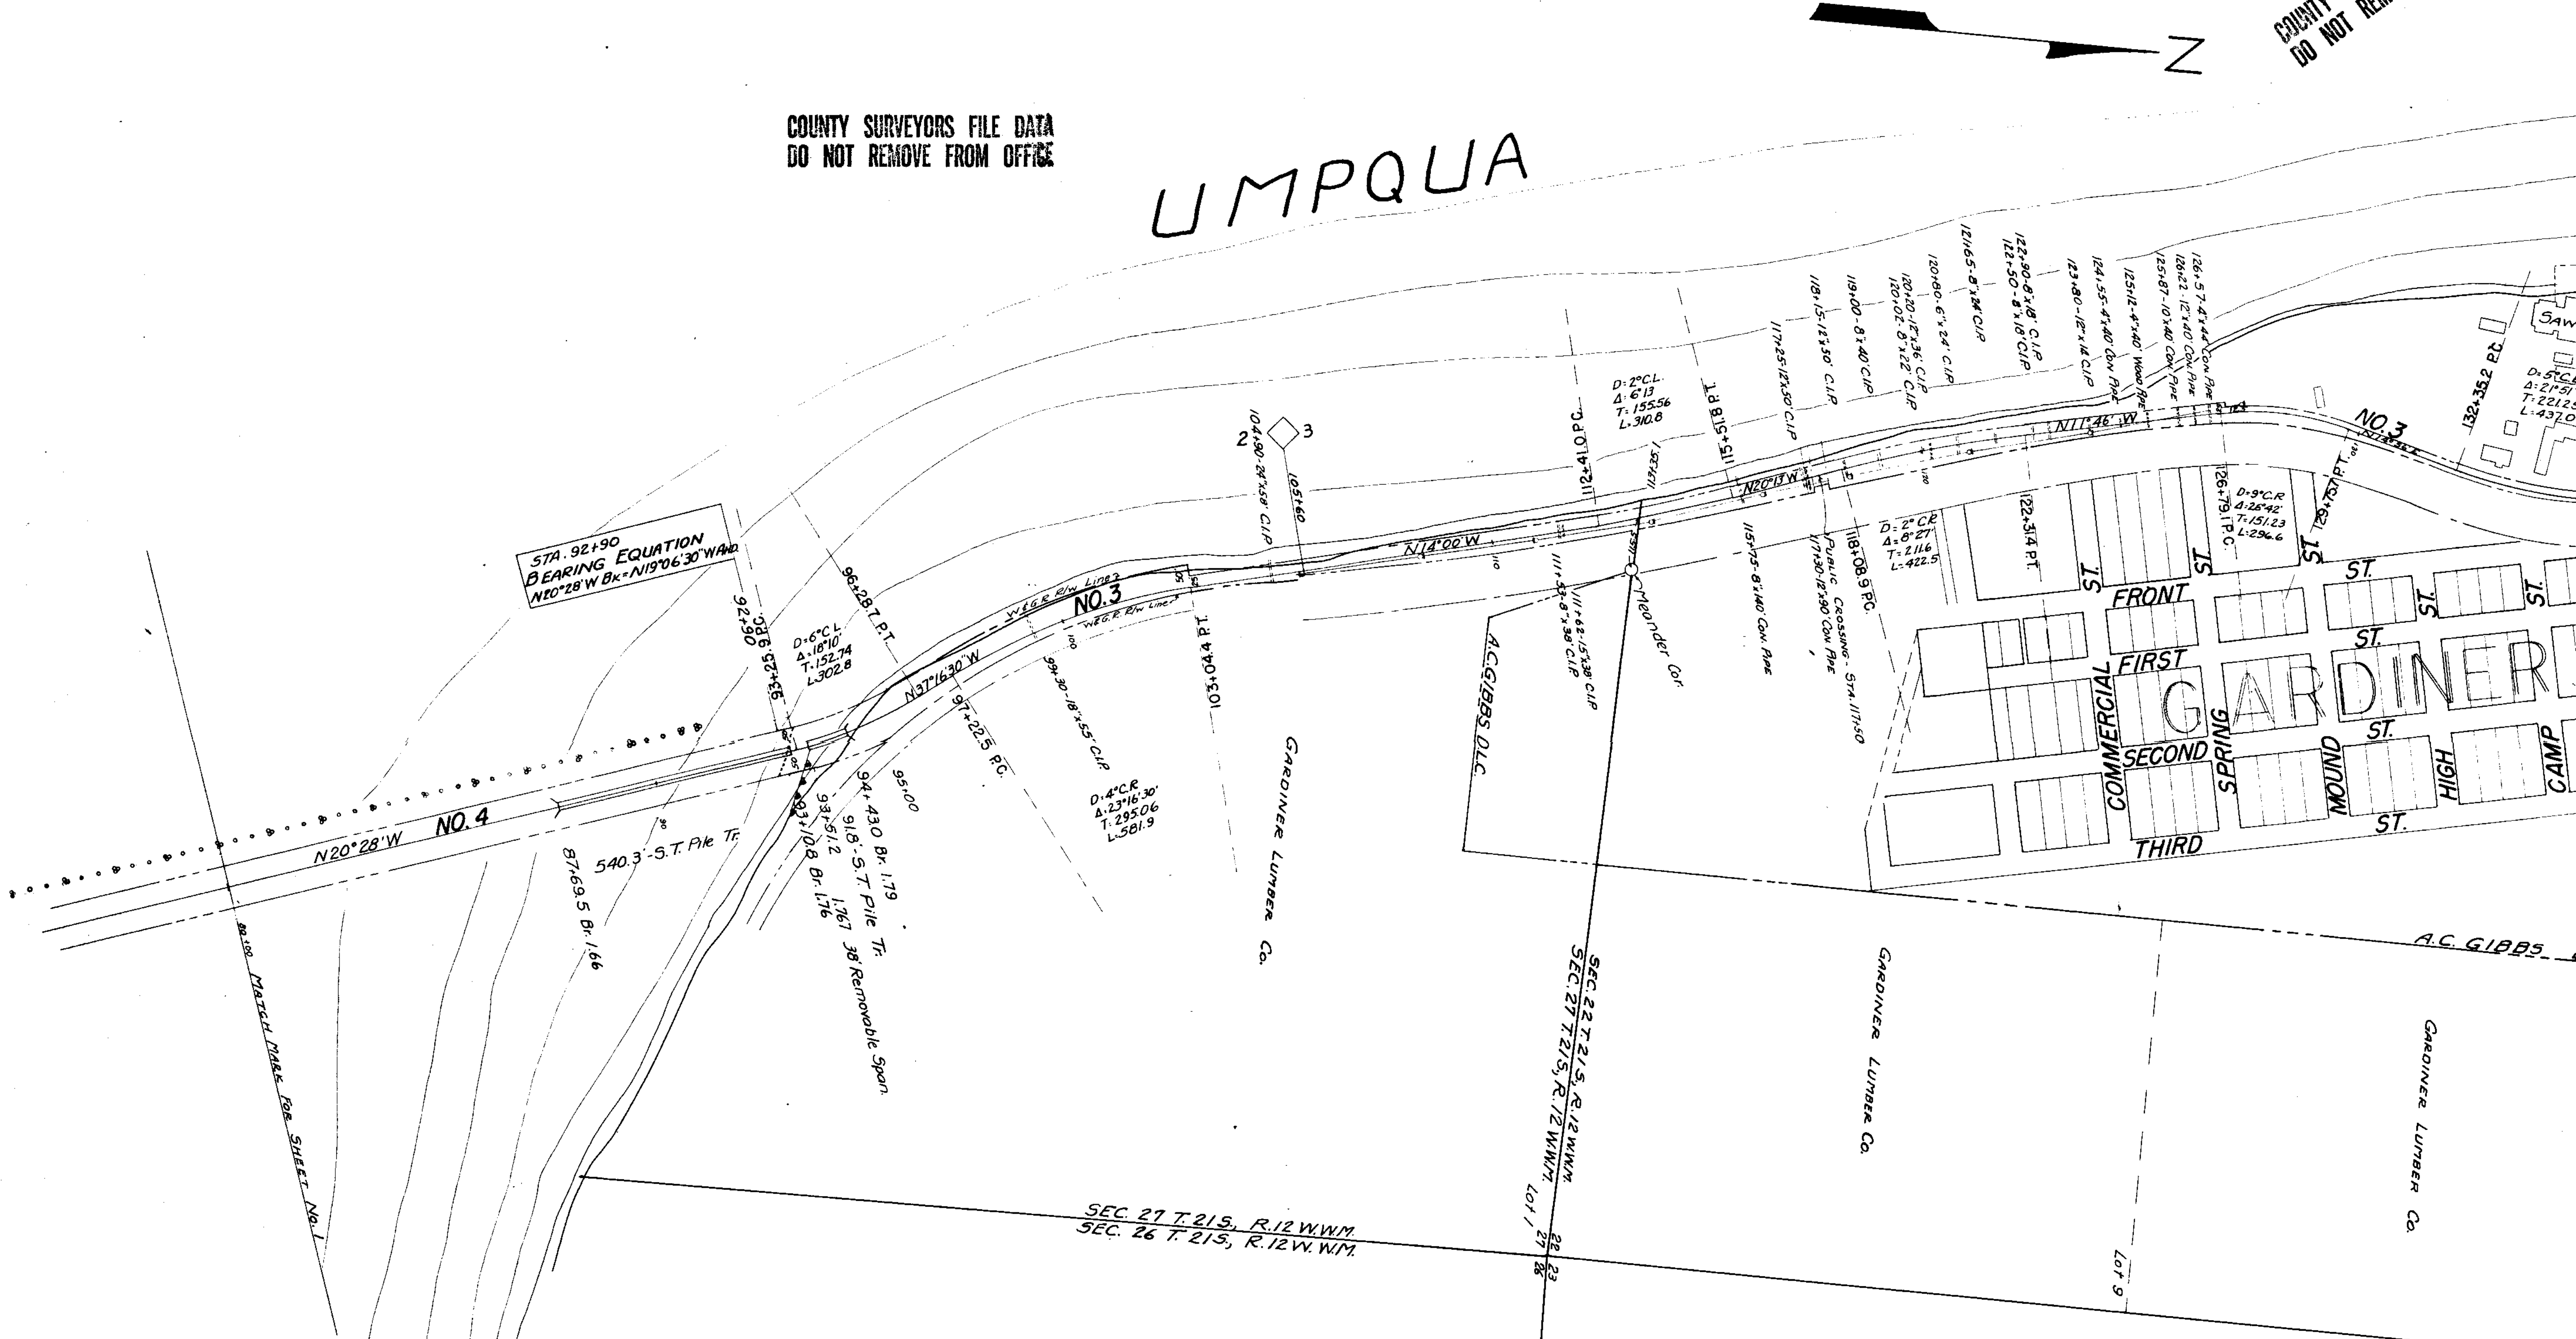

80+50.0 MATCH MARK FOR SHEET NO. 1

STA. 92+90
BEARING EQUATION
N20°28'W Bk=N19°06'30"W Δ=0

SEC. 27 T. 21 S., R. 12 W. W.M.
SEC. 26 T. 21 S., R. 12 W. W.M.

SEC. 22 T. 21 S., R. 12 W. W.M.
SEC. 27 T. 21 S., R. 12 W. W.M.
Lot 1

GARDINER LUMBER CO.

A.C. GIBBS