

CURTIN
STATION PLANS
See R616616

R. 5 W.
R. 4 W.

Sta. Pt. 2651 + 26 1/2
ANLAUF
Mile 615 1/2

Sta. Pt. 2603 + 74 1/2
CURTIN
Mile 616 1/2

18 1/7
19 1/20

DON LAND
G.S.

DON LAND
G.S.

CLAIM

T. 21 S. R. 4 W.
W. B. & M.


SEC. 17
SEC. 16

PASS CREEK


No 4

STATION PLAN OF CO. JACK.

0728
48

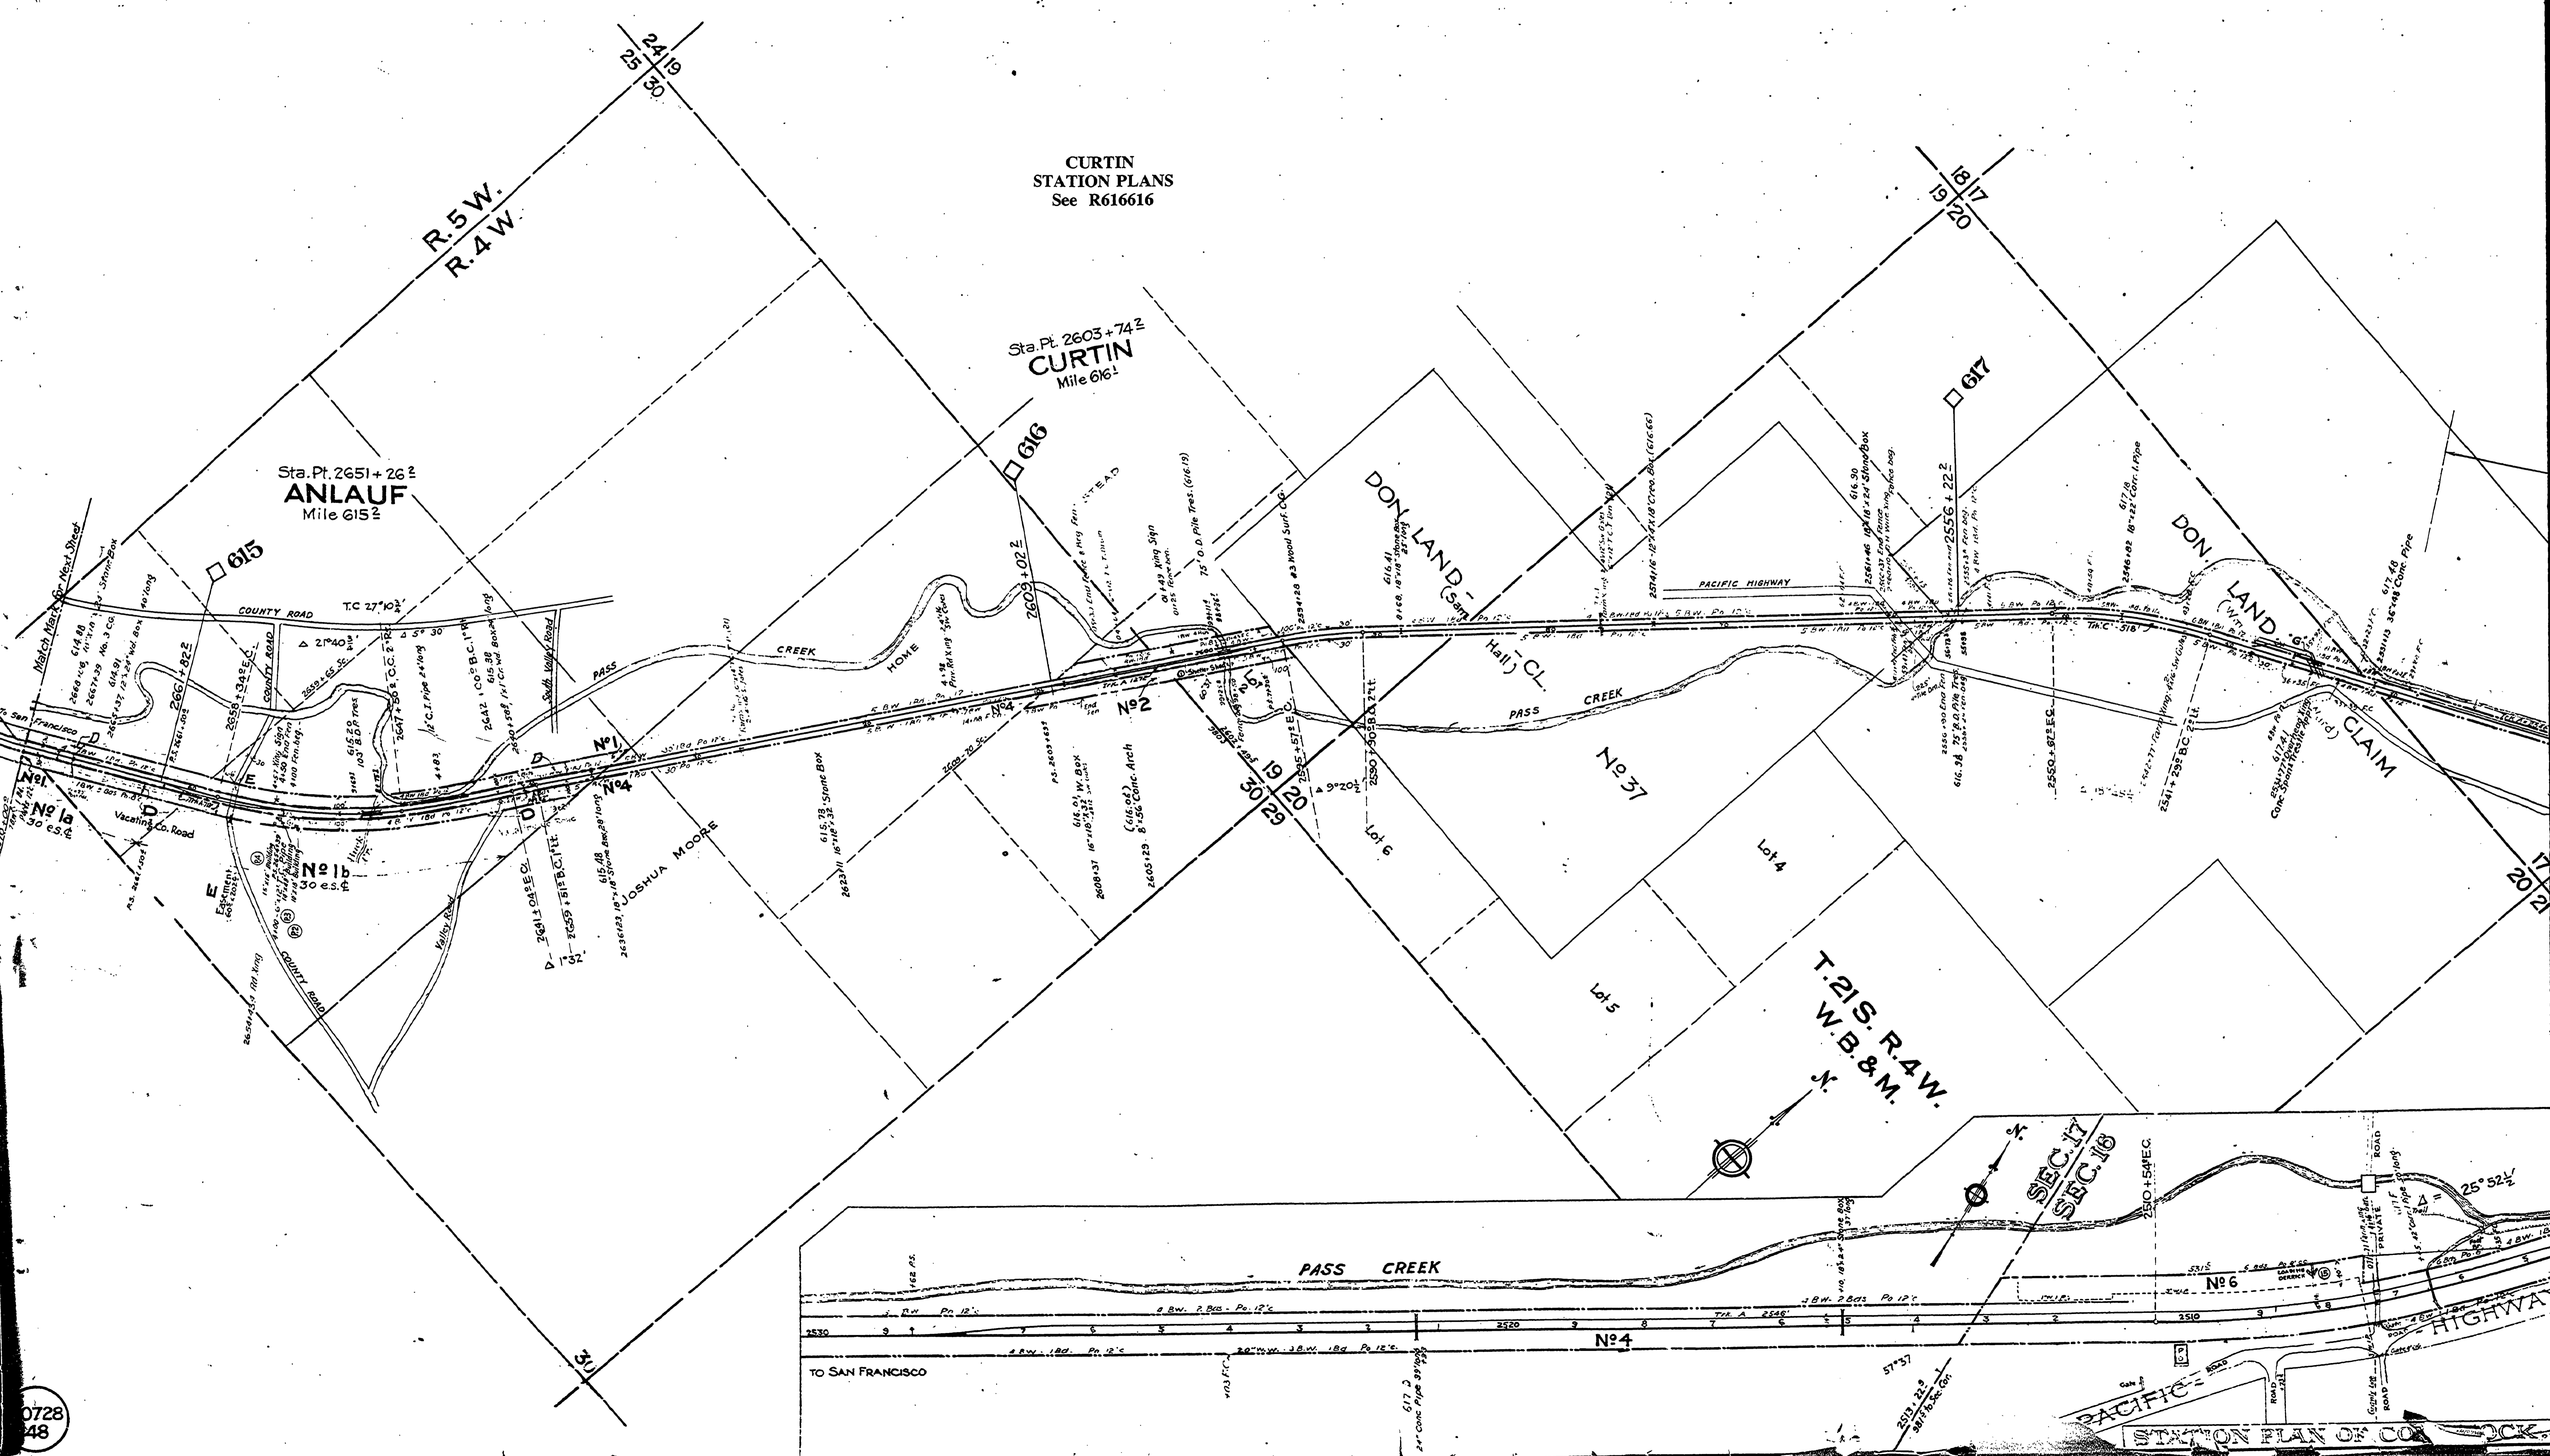

CURTIN
STATION PLANS
See R616616

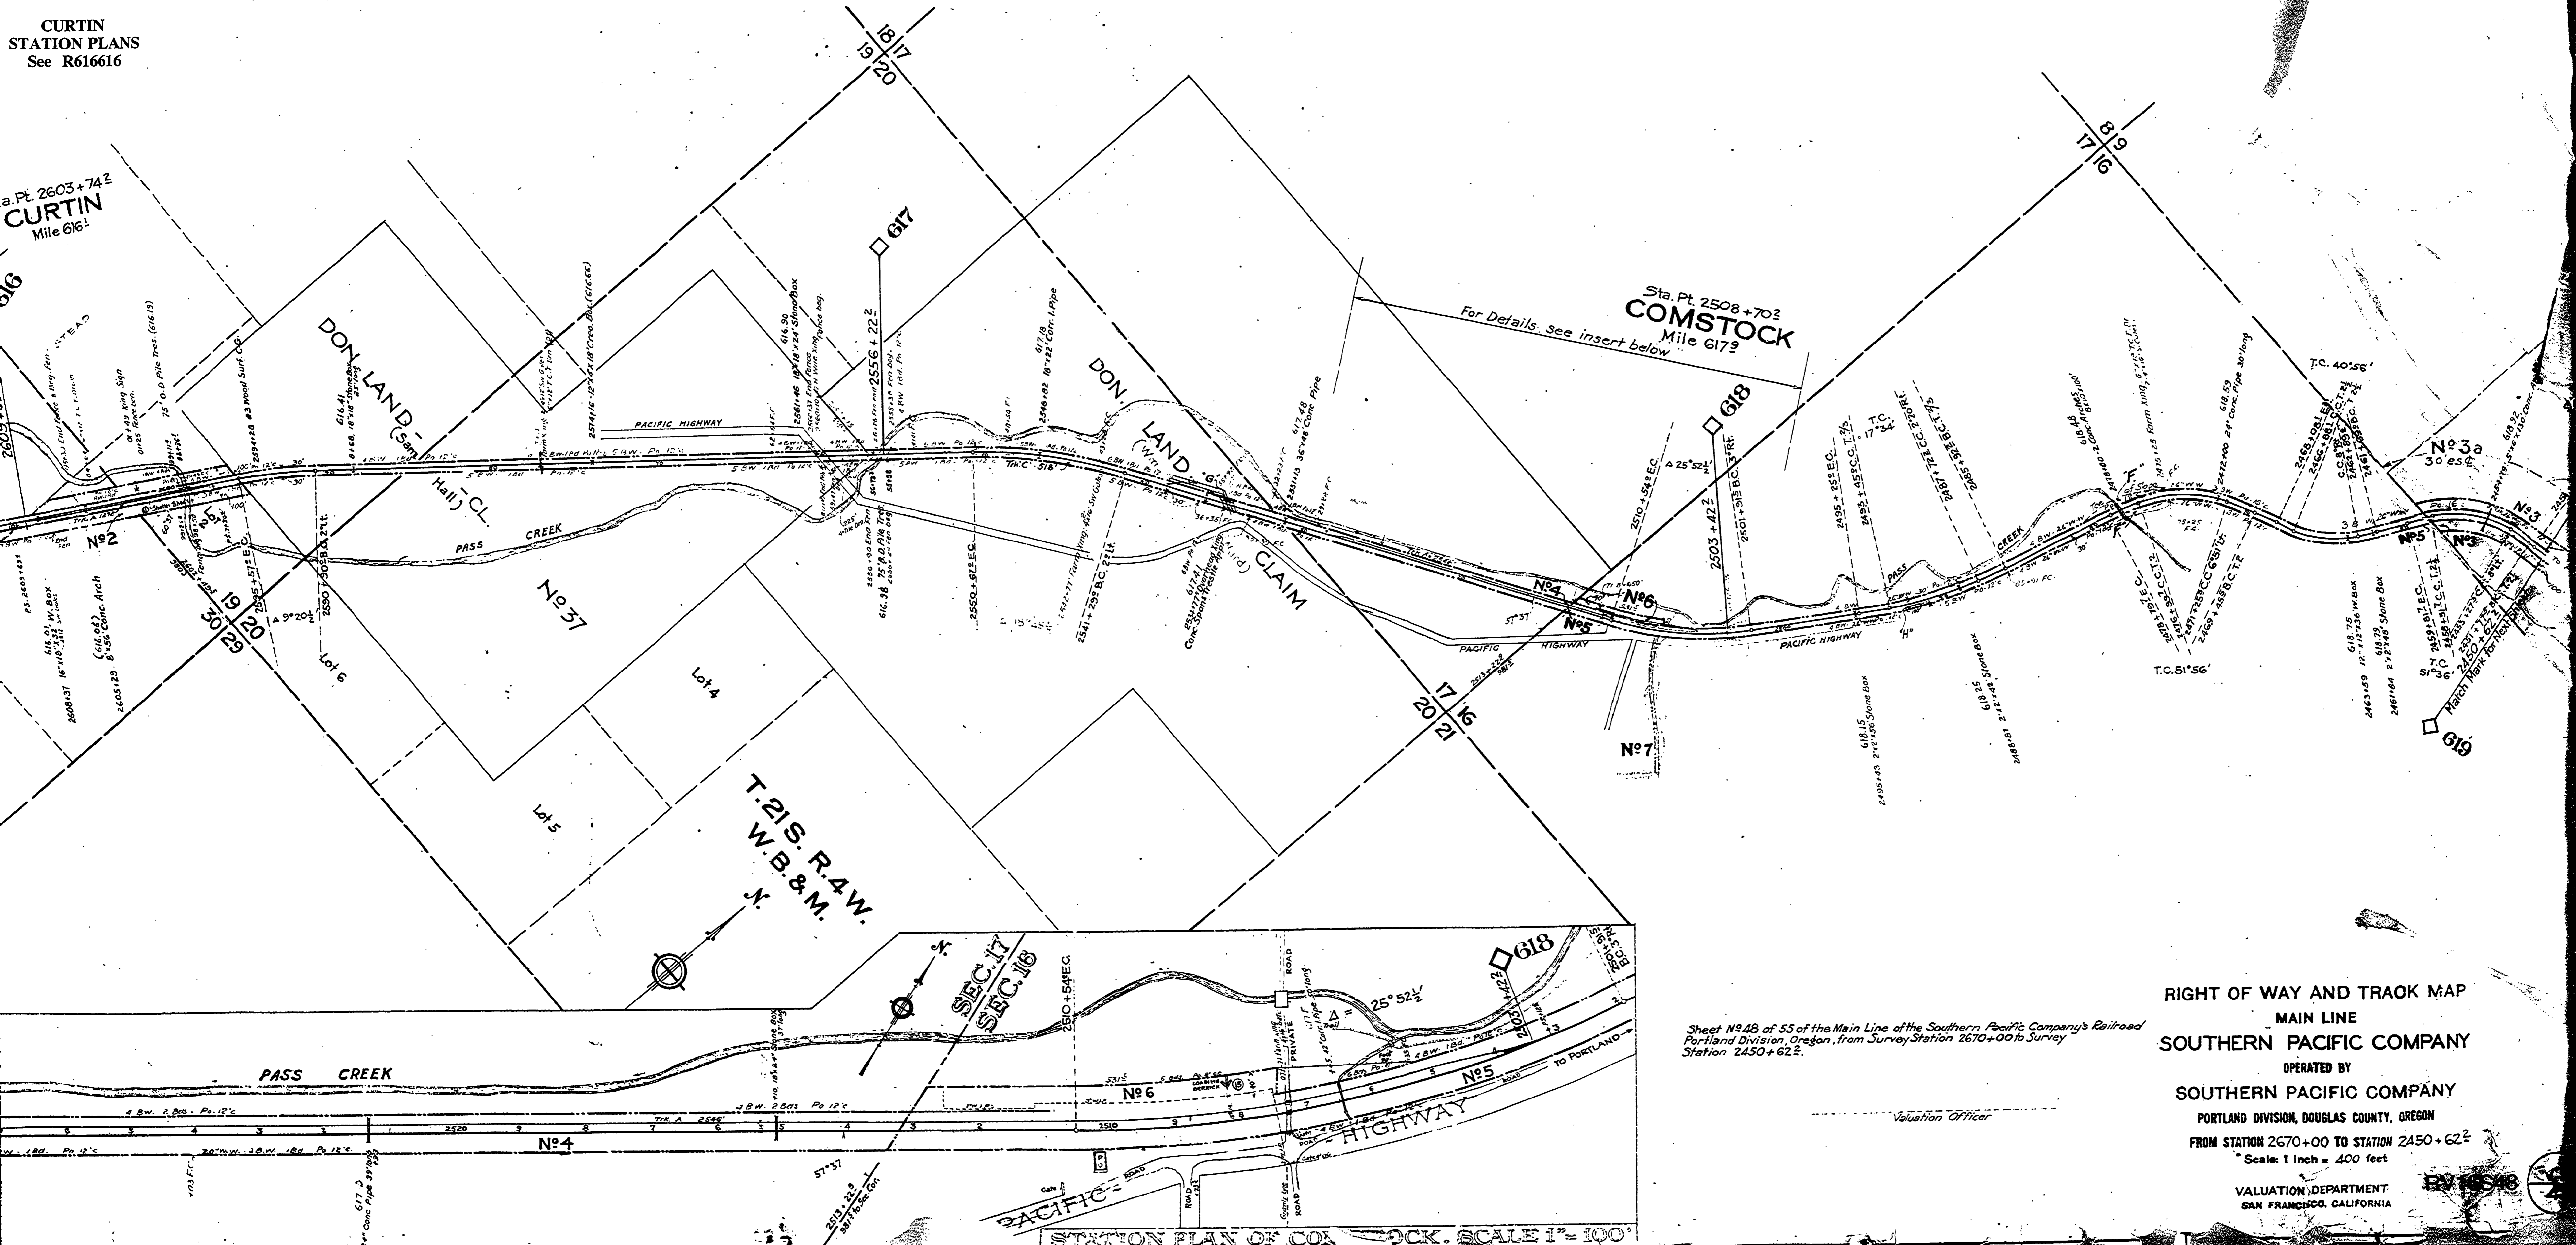

Sta. Pt. 2508+702
COMSTOCK
Mile 617²
For Details see insert below

Sheet No. 48 of 55 of the Main Line of the Southern Pacific Company's Railroad
Portland Division, Oregon, from Survey Station 2670+00 to Survey
Station 2450+62.2.

RIGHT OF WAY AND TRACK MAP
MAIN LINE
SOUTHERN PACIFIC COMPANY
OPERATED BY
SOUTHERN PACIFIC COMPANY
PORTLAND DIVISION, DOUGLAS COUNTY, OREGON
FROM STATION 2670+00 TO STATION 2450+62.2
Scale: 1 inch = 400 feet
VALUATION DEPARTMENT
SAN FRANCISCO, CALIFORNIA

STATION PLAN OF COMSTOCK. SCALE 1" = 100'