



T 30 S, R 4 W, W.M.

Date:	
By:	J.W. BROPHY 03/94
Designed:	J.W. BROPHY 03/94
CADD:	J.W. BROPHY 03/94
Checked:	
Approved:	

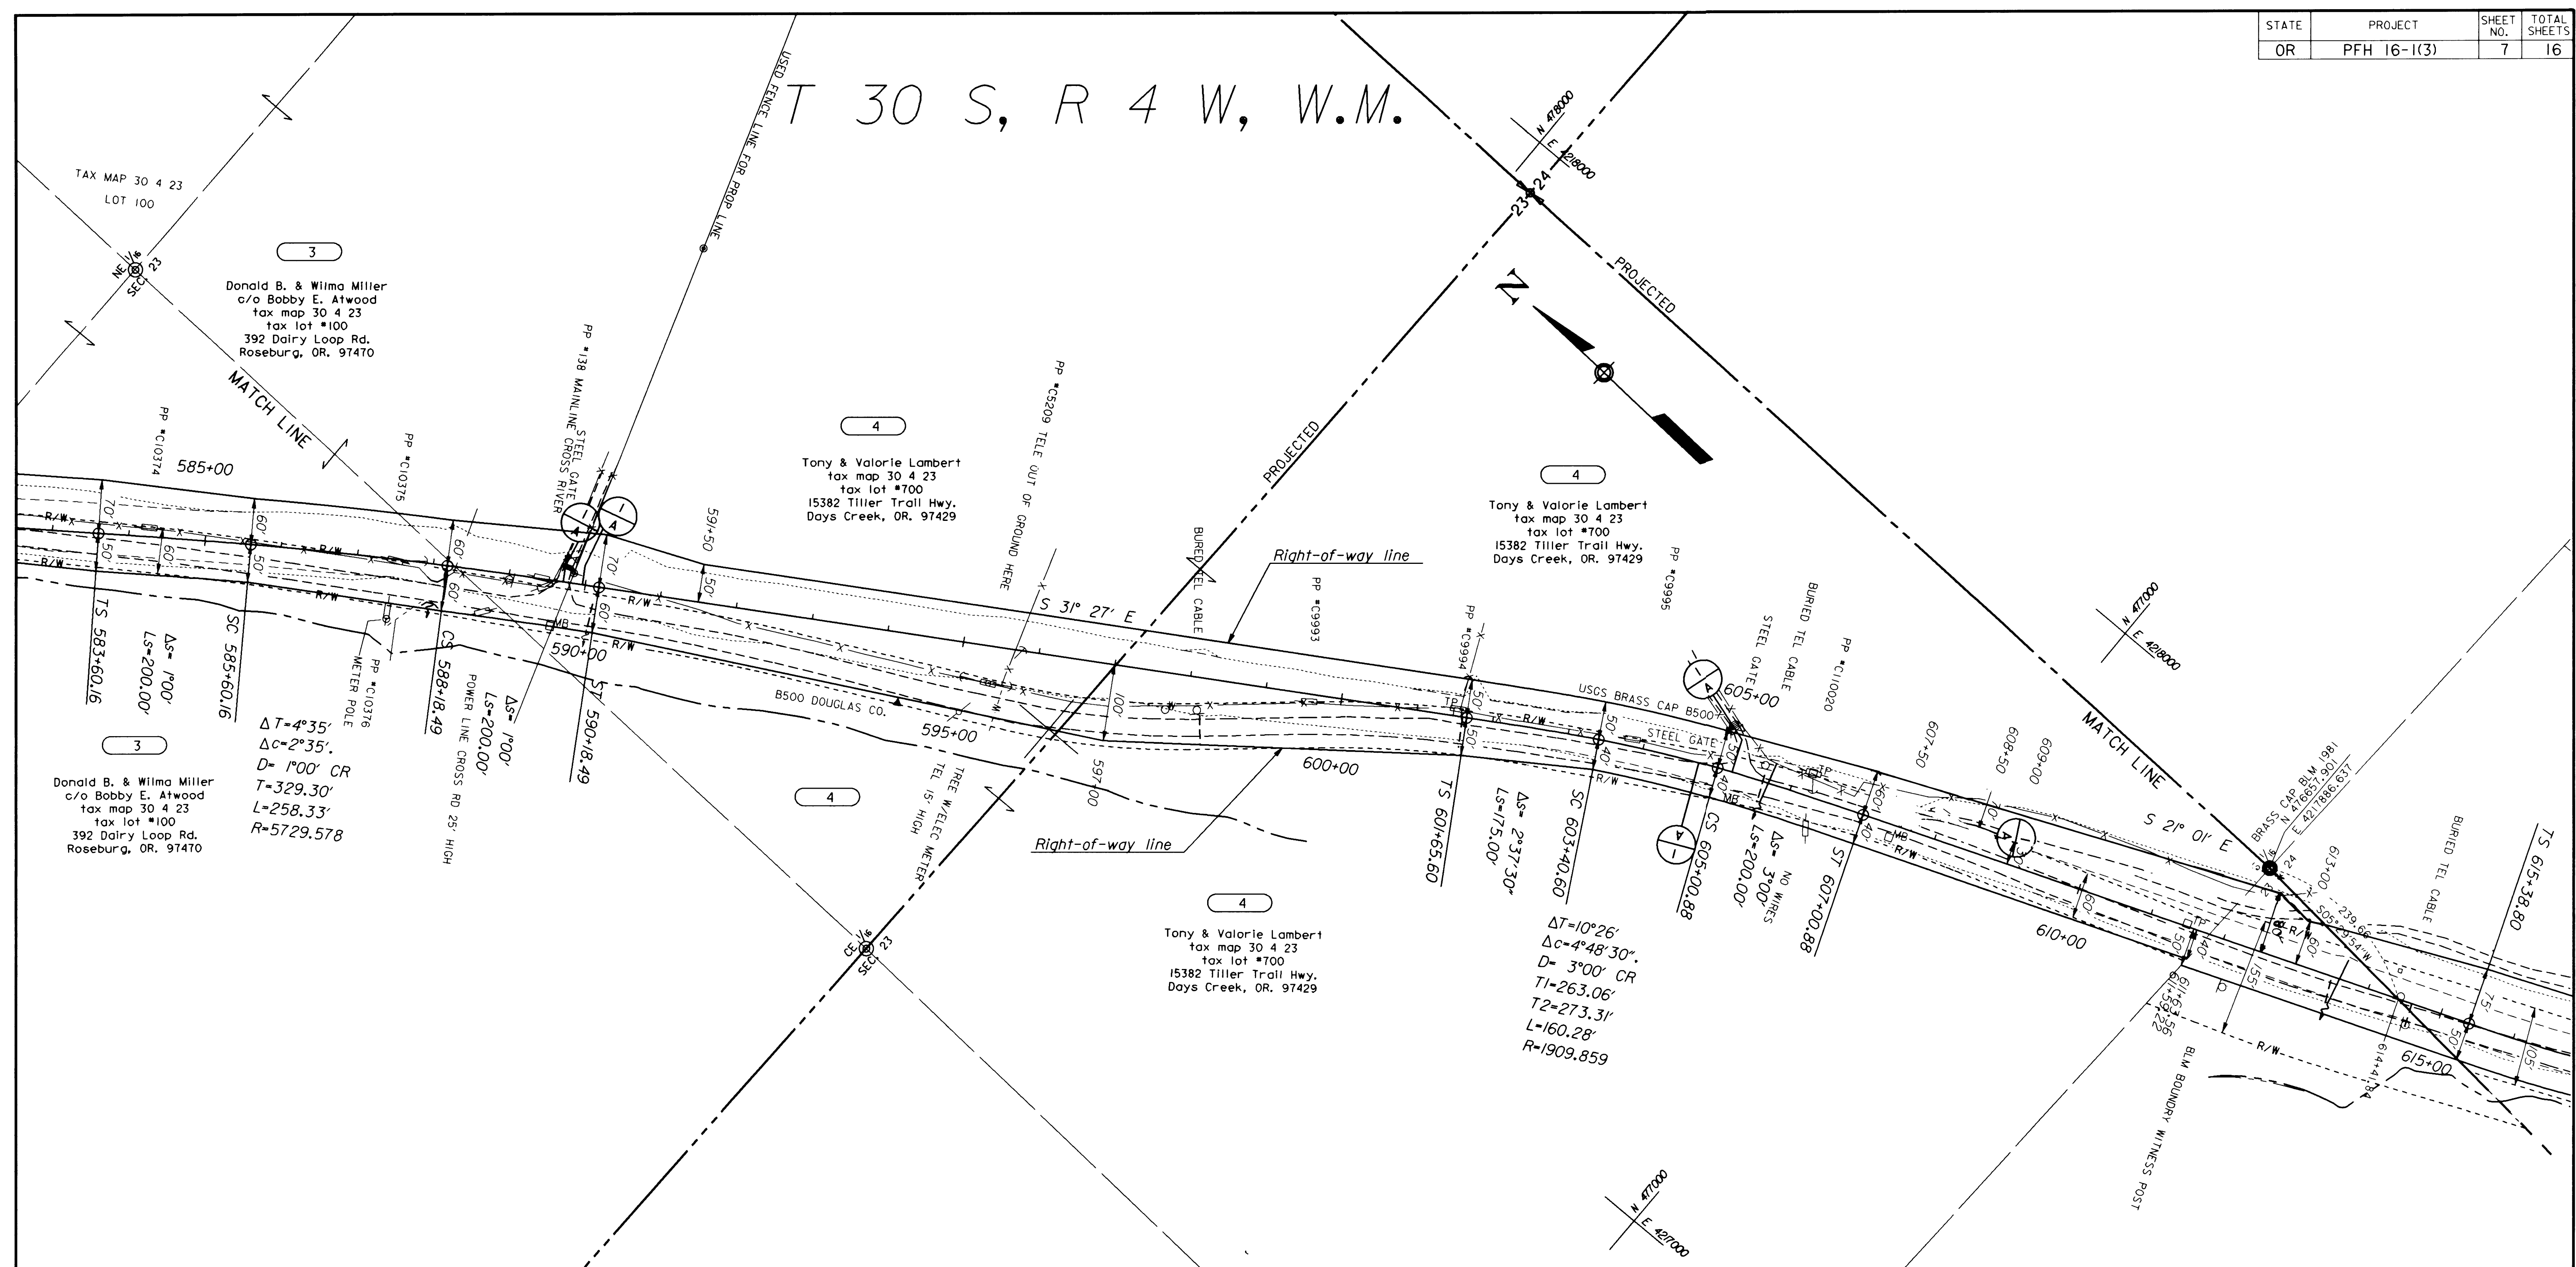

PARCEL NO.	TITLE OWNER or PURCHASER	STATION to STATION (scaled)	R/W REQUIRED (acres)	EXISTING R/W (acres)	R/W TO BE ACQUIRED (acres)	TEMPORARY CONSTRUCTION EASEMENT (acres)
NO.						
4	LAMBERT, Tony & Valorie Tax Map 30-4-23 Tax Lot 700	589+66 to 612+25	5.521	2.832	2.689	0.654

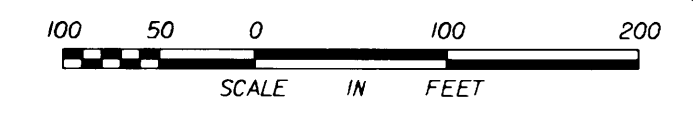

U. S. DEPARTMENT OF TRANSPORTATION
 FEDERAL HIGHWAY ADMINISTRATION
 WESTERN FEDERAL LANDS HIGHWAY DIVISION
 VANCOUVER, WASHINGTON

RIGHT OF WAY PLANS
 FOR
PUBLIC FOREST HIGHWAY 16-1(3)
 DOUGLAS COUNTY
 OREGON

OFO163.JG.FROW

14321483