




T 30 S, R 4 W, W.M.

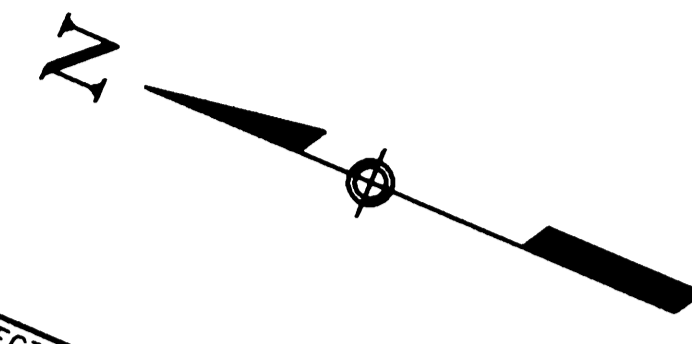

Date:	03/94
By:	J.W. BROPHY
Designed:	J.W. BROPHY
CADD:	J.W. BROPHY
Checked:	
Approved:	

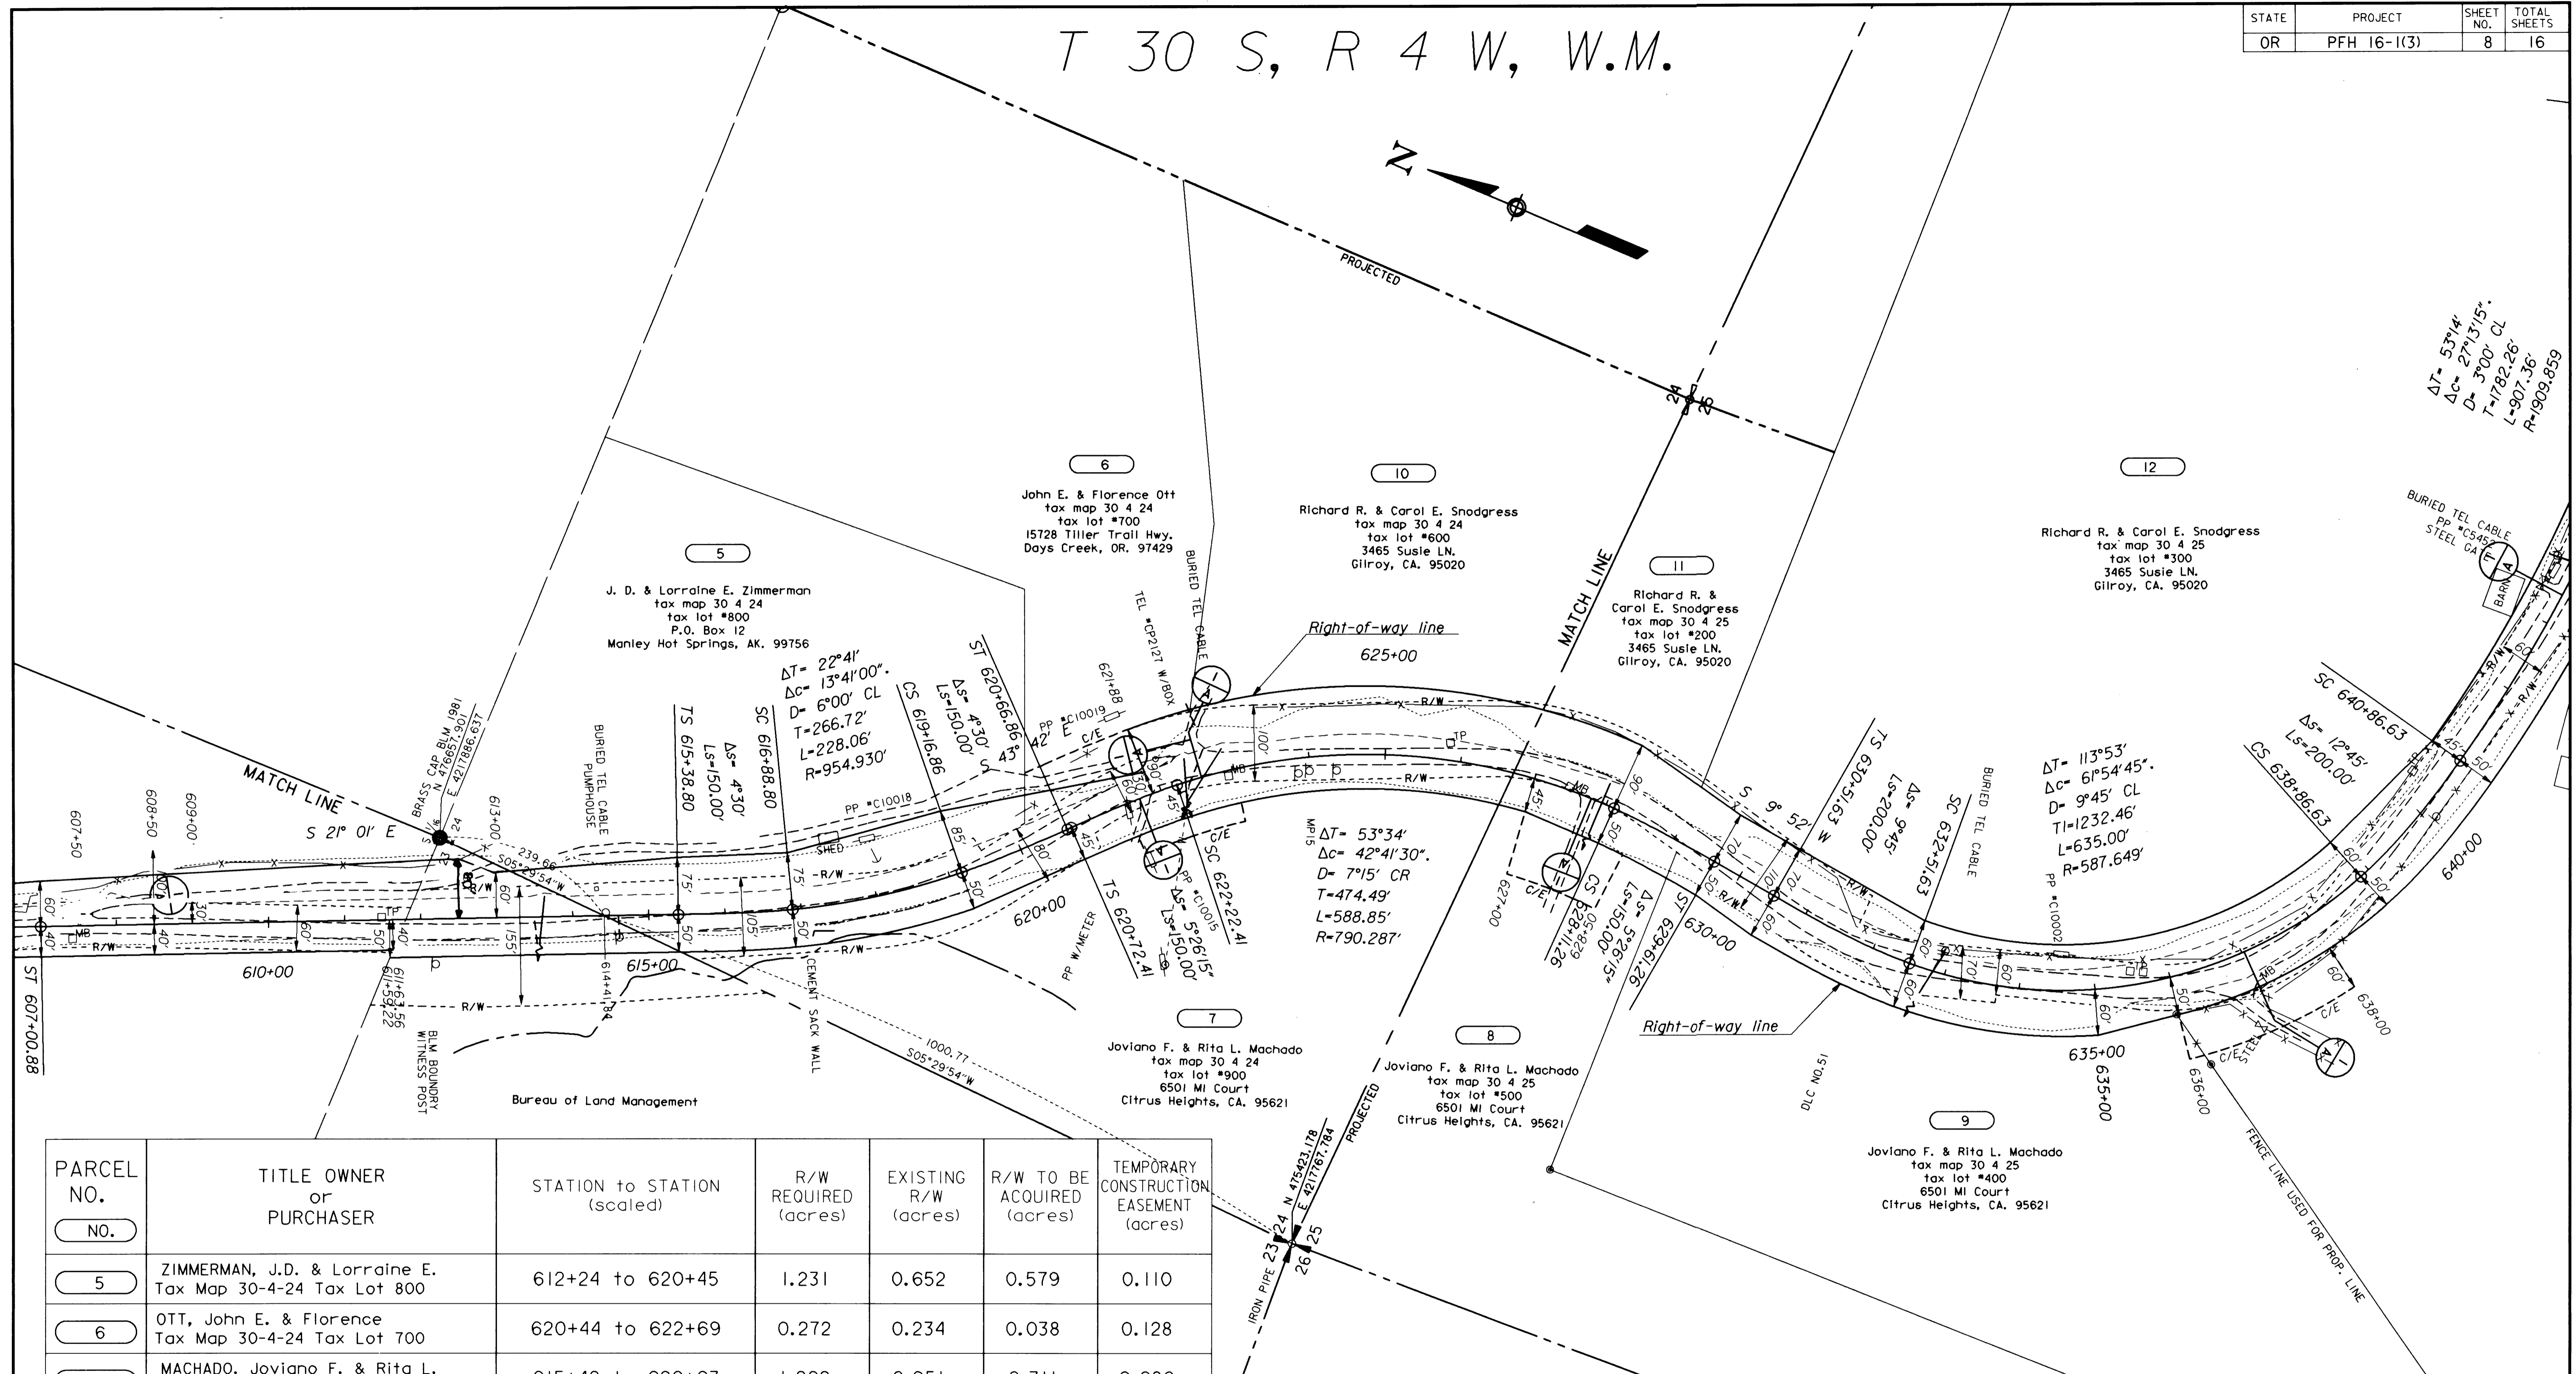

PARCEL NO.	TITLE OWNER or PURCHASER	STATION to STATION (scaled)	R/W REQUIRED (acres)	EXISTING R/W (acres)	R/W TO BE ACQUIRED (acres)	TEMPORARY CONSTRUCTION EASEMENT (acres)
5	ZIMMERMAN, J.D. & Lorraine E. Tax Map 30-4-24 Tax Lot 800	612+24 to 620+45	1.231	0.652	0.579	0.110
6	OTT, John E. & Florence Tax Map 30-4-24 Tax Lot 700	620+44 to 622+69	0.272	0.234	0.038	0.128
7	MACHADO, Joviano F. & Rita L. Tax Map 30-4-24 Tax Lot 900	615+42 to 626+63	1.262	0.951	0.311	0.080
10	SNODGRESS, Richard R. & Carol E. Tax Map 30-4-24 Tax Lot 600	622+68 to 626+88	0.893	0.755	0.138	N/A

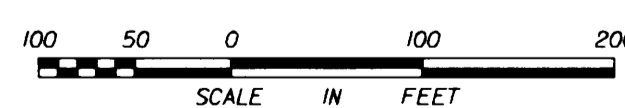

U. S. DEPARTMENT OF TRANSPORTATION
 FEDERAL HIGHWAY ADMINISTRATION
 WESTERN FEDERAL LANDS HIGHWAY DIVISION
 VANCOUVER, WASHINGTON

RIGHT OF WAY PLANS
 FOR
CANYONVILLE - TRAIL HIGHWAY
PUBLIC FOREST HIGHWAY 16-1(3)
 DOUGLAS COUNTY
 OREGON

OFO163JH.L.ROW

14.83 15.41