

T 30 S, R 4 W, W.M.

Date:	07/93
By:	J.W. BROPHY
Designed:	J.W. BROPHY
CADD:	J.W. BROPHY
Checked:	
Approved:	

IRON PIPE 23 24 N 475423.178
E 4217767.784

24 30
25 25
N 475194.277
E 4220250.554
IRON ROD
CC

Joviano F. & Rita L. Machado
tax map 30 4 25
tax lot #500
6501 MI Court
Citrus Heights, CA. 95621

Richard R. & Carol E. Snodgress
tax map 30 4 25
tax lot #200
3465 Susie LN.
Gilroy, CA. 95020

Joviano F. & Rita L. Machado
tax map 30 4 25
tax lot #400
6501 MI Court
Citrus Heights, CA. 95621

Richard R. & Carol E. Snodgress
tax map 30 4 25
tax lot #300
3465 Susie LN.
Gilroy, CA. 95020
 $\Delta T = 53^{\circ}14'$
 $\Delta C = 27^{\circ}13'15''$
 $D = 3^{\circ}00' CL$
 $T = 1782.26'$
 $L = 907.36'$
 $R = 1909.859$


Richard R. & Carol E. Snodgress
tax lot 30 3 30
tax lot #701
3465 Susie LN.
Gilroy, CA. 95020

$\Delta T = 95^{\circ}19'$
 $\Delta C = 19^{\circ}58'30''$
 $D = 2^{\circ}30' CR$
 $T = 1005.27'$
 $L = 799.00'$
 $R = 2291.831$
tax map 30 3 30
tax lot #1300
16035 Tillier Trail Hwy
Days Creek, OR. 97429


PROJECTED

MATCH LINE

PROJECTED

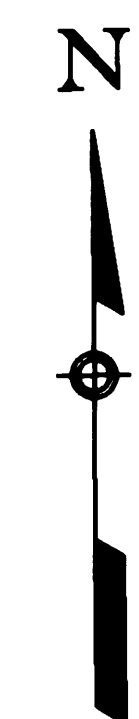

PARCEL NO.	TITLE OWNER or PURCHASER	STATION to STATION (scaled)	R/W REQUIRED (acres)	EXISTING R/W (acres)	R/W TO BE ACQUIRED (acres)	TEMPORARY CONSTRUCTION EASEMENT (acres)
8	MACHADO, Joviano F. & Rita L. Tax Map 30-4-25 Tax Lot 500	626+62 to 629+17	0.382	0.130	0.252	0.246
9	MACHADO, Joviano F. & Rita L. Tax Map 30-4-25 Tax Lot 400	629+16 to 635+98	0.959	0.514	0.445	0.012
11	SNODGRESS, Richard R. & Carol E. Tax Map 30-4-25 Tax Lot 200	626+87 to 629+00	0.355	0.355	0.000	N/A
12	SNODGRESS, Richard R. & Carol E. Tax Map 30-4-25 Tax Lot 300	628+99 to 654+47	3.066	1.875	1.191	N/A
15	North Pacific Union Conference Tax Map 30-4-25 Tax Lot 700	635+97 to 654+29	2.256	1.477	0.779	0.301

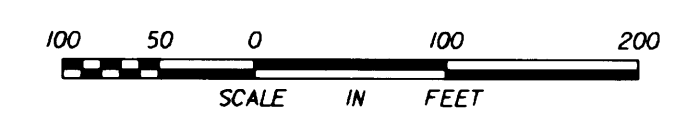

U. S. DEPARTMENT OF TRANSPORTATION
FEDERAL HIGHWAY ADMINISTRATION
WESTERN FEDERAL LANDS HIGHWAY DIVISION
VANCOUVER, WASHINGTON

RIGHT OF WAY PLANS
FOR
CANYONVILLE - TRAIL HIGHWAY
PUBLIC FOREST HIGHWAY 16-1(3)
DOUGLAS COUNTY
OREGON

060163JUL.FOW

21517.4550, 58536.0920

Co. Rd. #1

M.P. 15.91 - 15.68

1541151568