

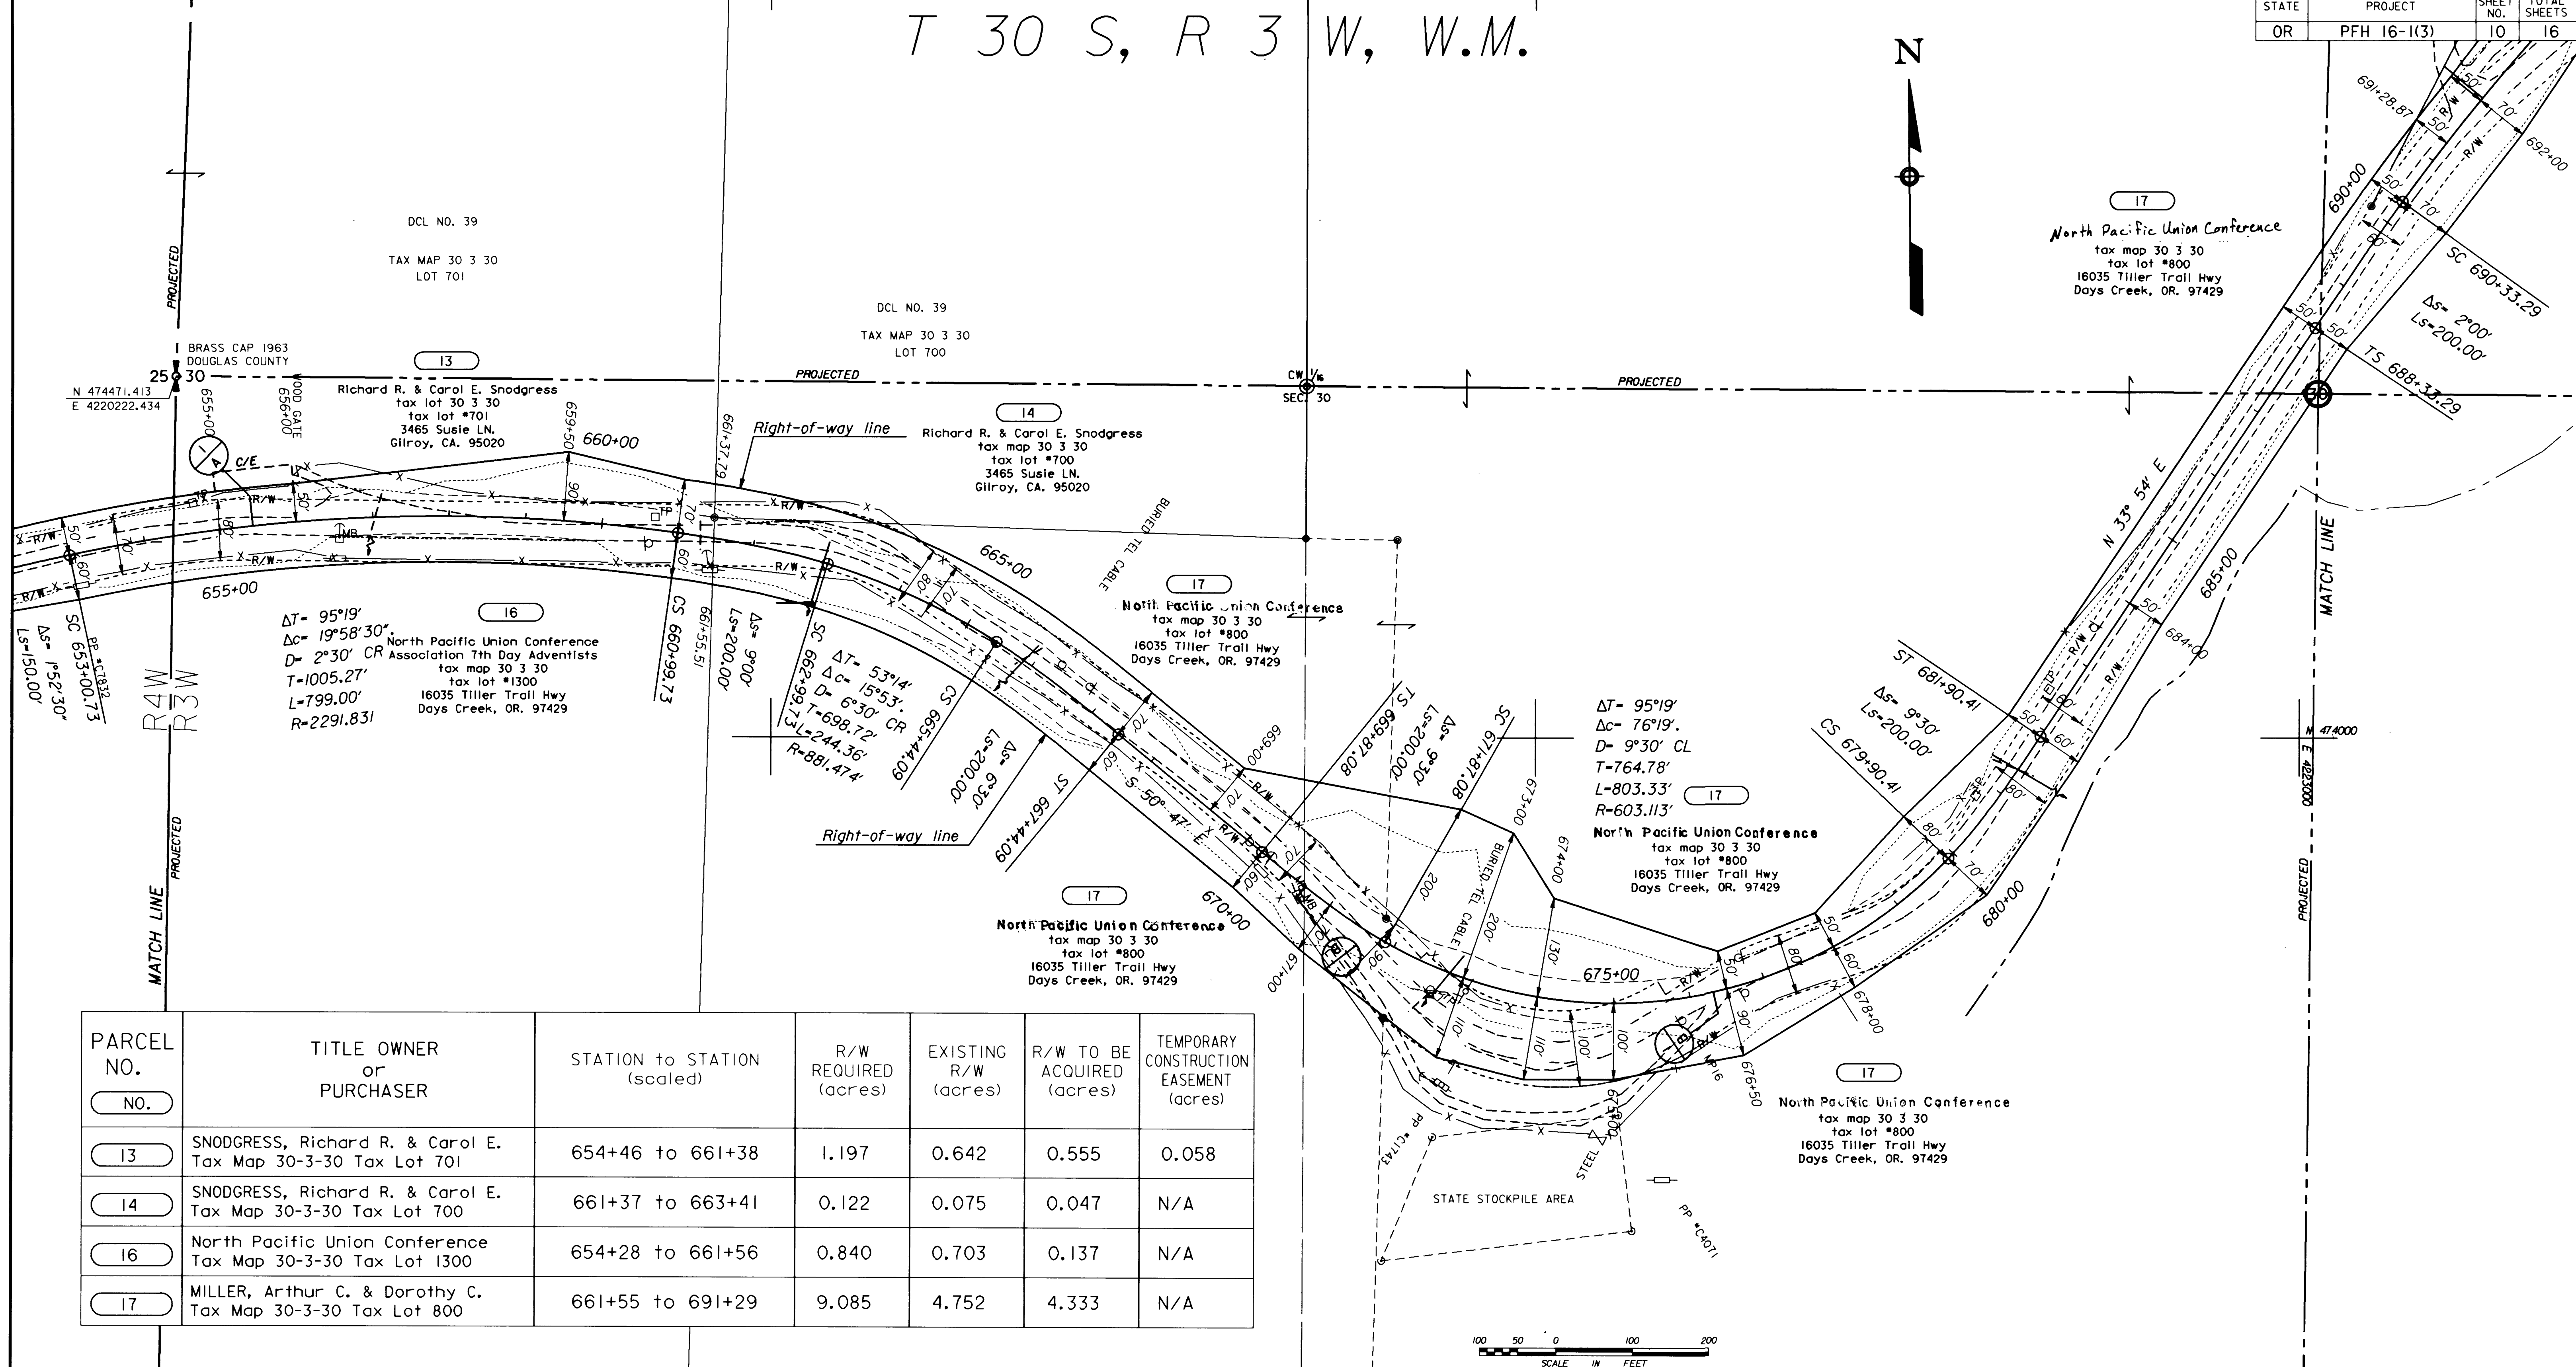


T 30 S, R 3 W, W.M.

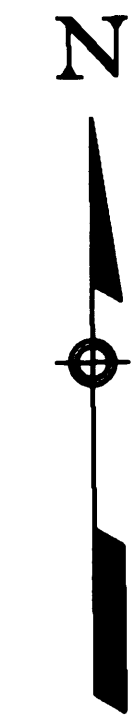

Date: 03/94  
 By: J.W. BROPHY  
 Designed: J.W. BROPHY  
 CADD: J.W. BROPHY  
 Checked:  
 Approved:

PARCEL NO.	TITLE OWNER or PURCHASER	STATION to STATION (scaled)	R/W REQUIRED (acres)	EXISTING R/W (acres)	R/W TO BE ACQUIRED (acres)	TEMPORARY CONSTRUCTION EASEMENT (acres)
13	SNODGRESS, Richard R. & Carol E. Tax Map 30-3-30 Tax Lot 701	654+46 to 661+38	1.197	0.642	0.555	0.058
14	SNODGRESS, Richard R. & Carol E. Tax Map 30-3-30 Tax Lot 700	661+37 to 663+41	0.122	0.075	0.047	N/A
16	North Pacific Union Conference Tax Map 30-3-30 Tax Lot 1300	654+28 to 661+56	0.840	0.703	0.137	N/A
17	MILLER, Arthur C. & Dorothy C. Tax Map 30-3-30 Tax Lot 800	661+55 to 691+29	9.085	4.752	4.333	N/A

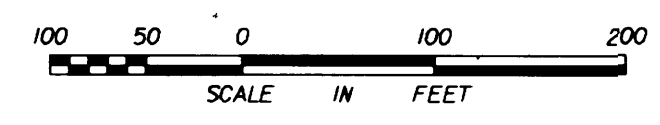

U. S. DEPARTMENT OF TRANSPORTATION  
 FEDERAL HIGHWAY ADMINISTRATION  
 WESTERN FEDERAL LANDS HIGHWAY DIVISION  
 VANCOUVER, WASHINGTON

RIGHT OF WAY PLANS  
 FOR  
 CANYONVILLE - TRAIL HIGHWAY  
 PUBLIC FOREST HIGHWAY 16-1(3)  
 DOUGLAS COUNTY  
 OREGON

OF 0163JJJ.R/W

32918251