



T 30 S, R 3 W, W.M.

STATE	PROJECT	SHEET NO.	TOTAL SHEETS
OR	PFH 16-1(3)	11	16

Date:	03/94
By:	J.W. BROPHY
Designed:	J.W. BROPHY
CADD:	J.W. BROPHY
Checked:	
Approved:	

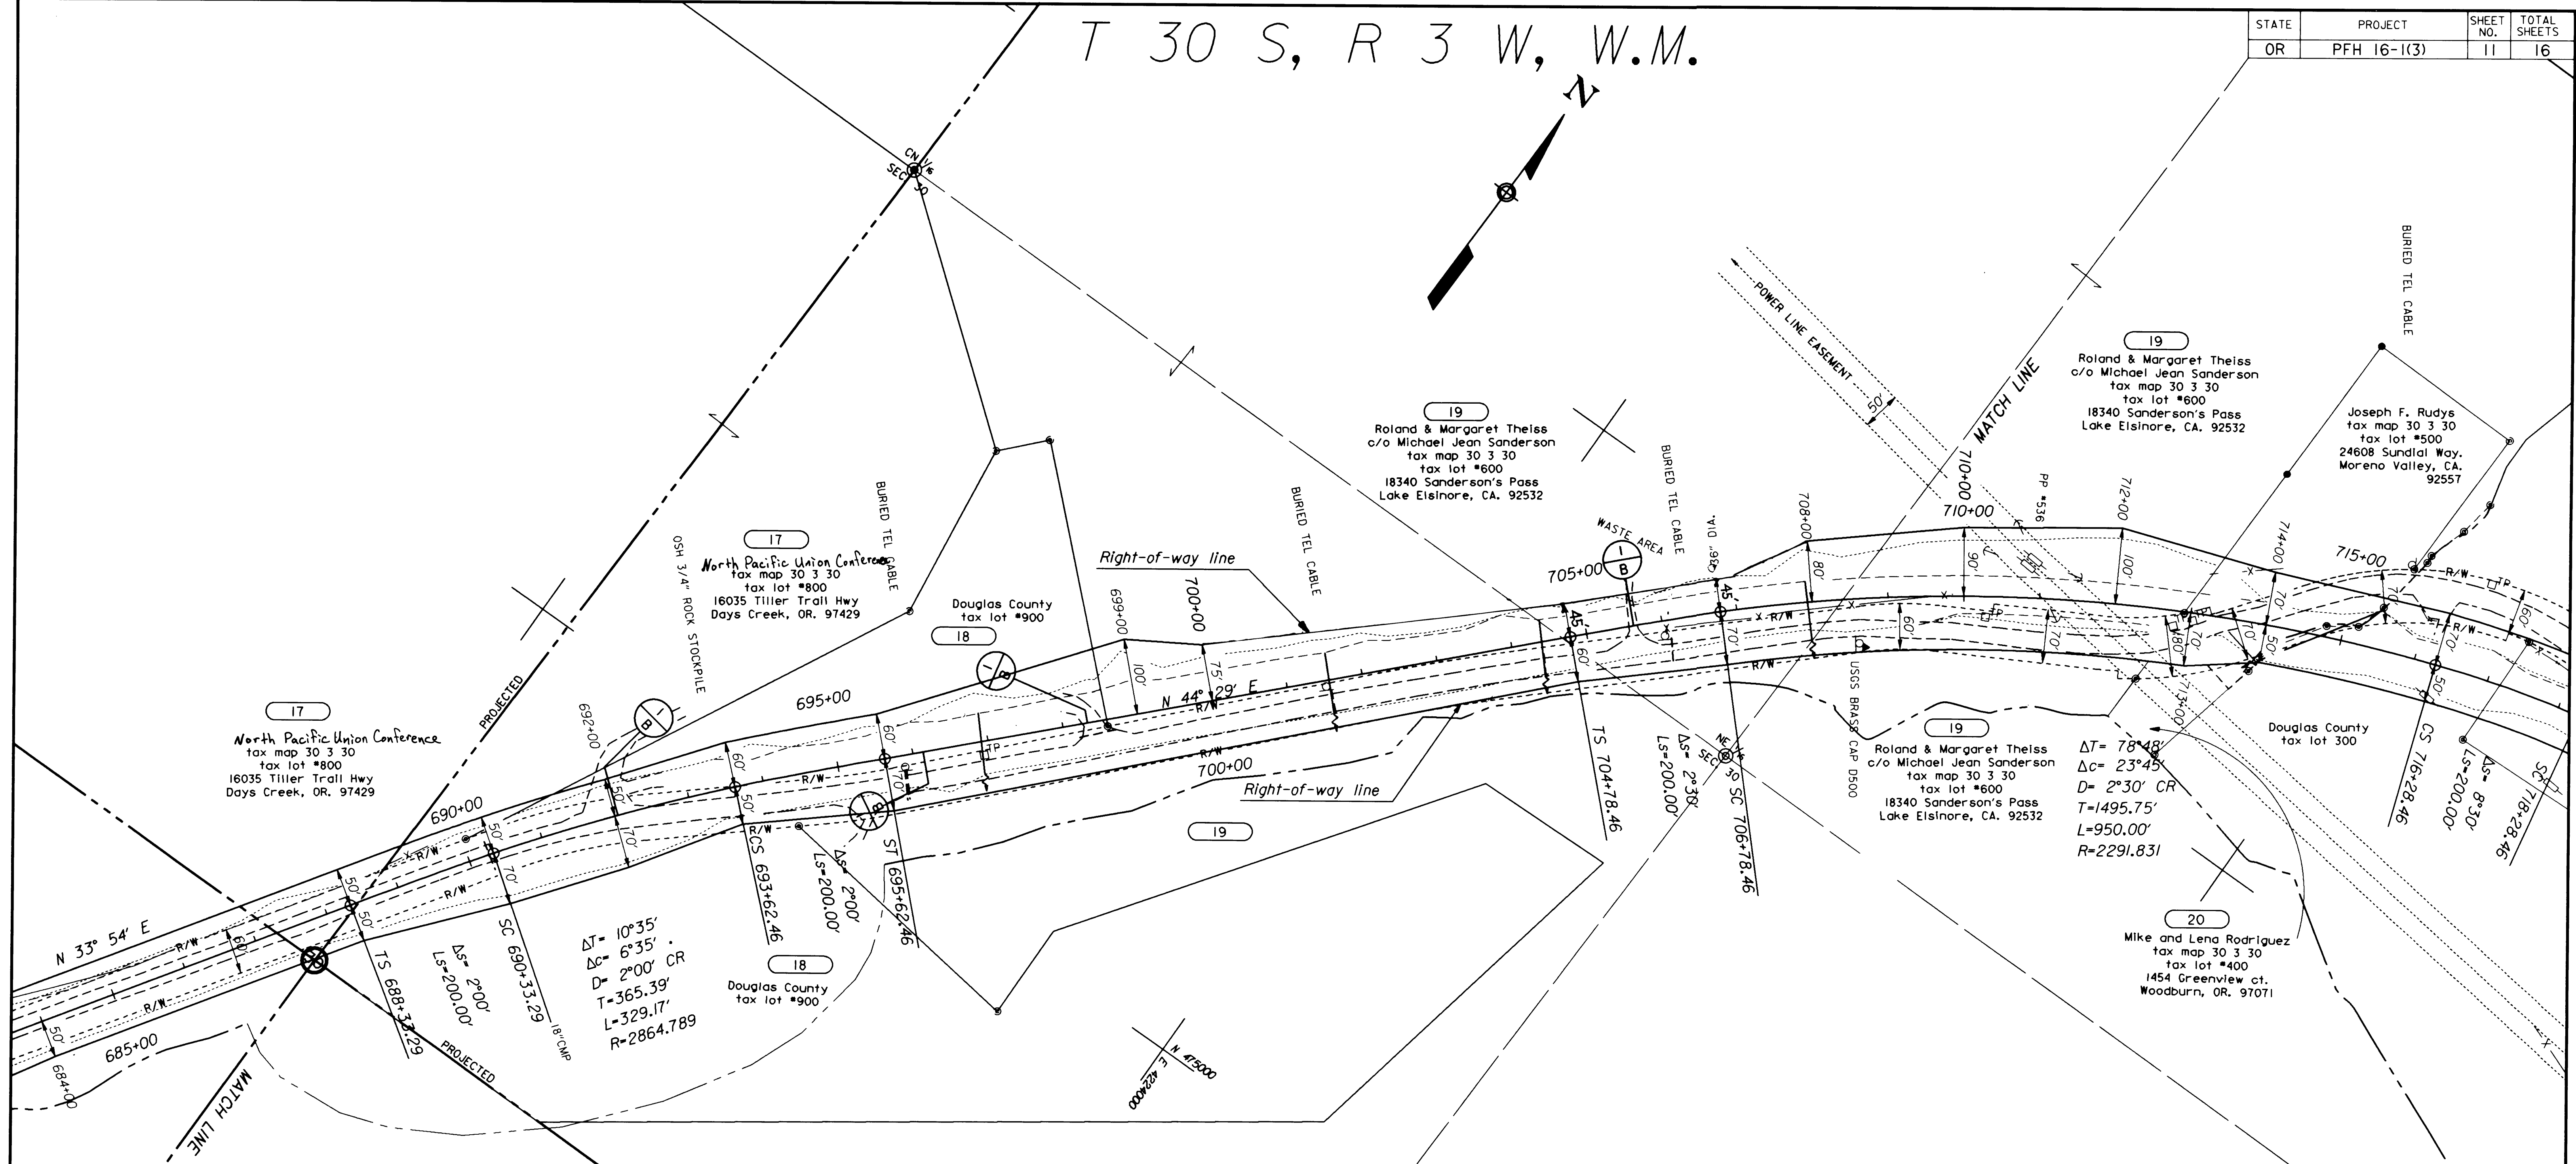

PARCEL NO.	TITLE OWNER or PURCHASER	STATION to STATION (scaled)	R/W REQUIRED (acres)	EXISTING R/W (acres)	R/W TO BE ACQUIRED (acres)	TEMPORARY CONSTRUCTION EASEMENT (acres)
18	Douglas County Tax Map 30-3-30 Tax Lot 900	687+62.46 to 698+56.10	2.500	1.008	1.492	N/A
19	THEISS, Roland & Margaret Tax Map 30-3-30 Tax Lot 600	698+56.10 to 712+33.56	5.031	2.135	2.896	N/A

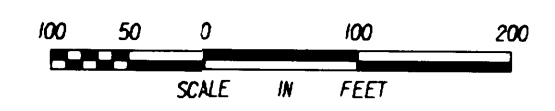

U. S. DEPARTMENT OF TRANSPORTATION
 FEDERAL HIGHWAY ADMINISTRATION
 WESTERN FEDERAL LANDS HIGHWAY DIVISION
 VANCOUVER, WASHINGTON

RIGHT OF WAY PLANS
 FOR
CANYONVILLE - TRAIL HIGHWAY
PUBLIC FOREST HIGHWAY 16-1(3)
 DOUGLAS COUNTY
 OREGON

0F0163JK_ROW

21511.4550, 43136.0820

Co. Rd. #1

M.P. 16.38 - 16.82