



T 30 S, R 3 W, W.M.

By: J.W. BROPHY
 Designed: J.W. BROPHY
 CADD: J.W. BROPHY
 Checked: J.W. BROPHY
 Approved: J.W. BROPHY

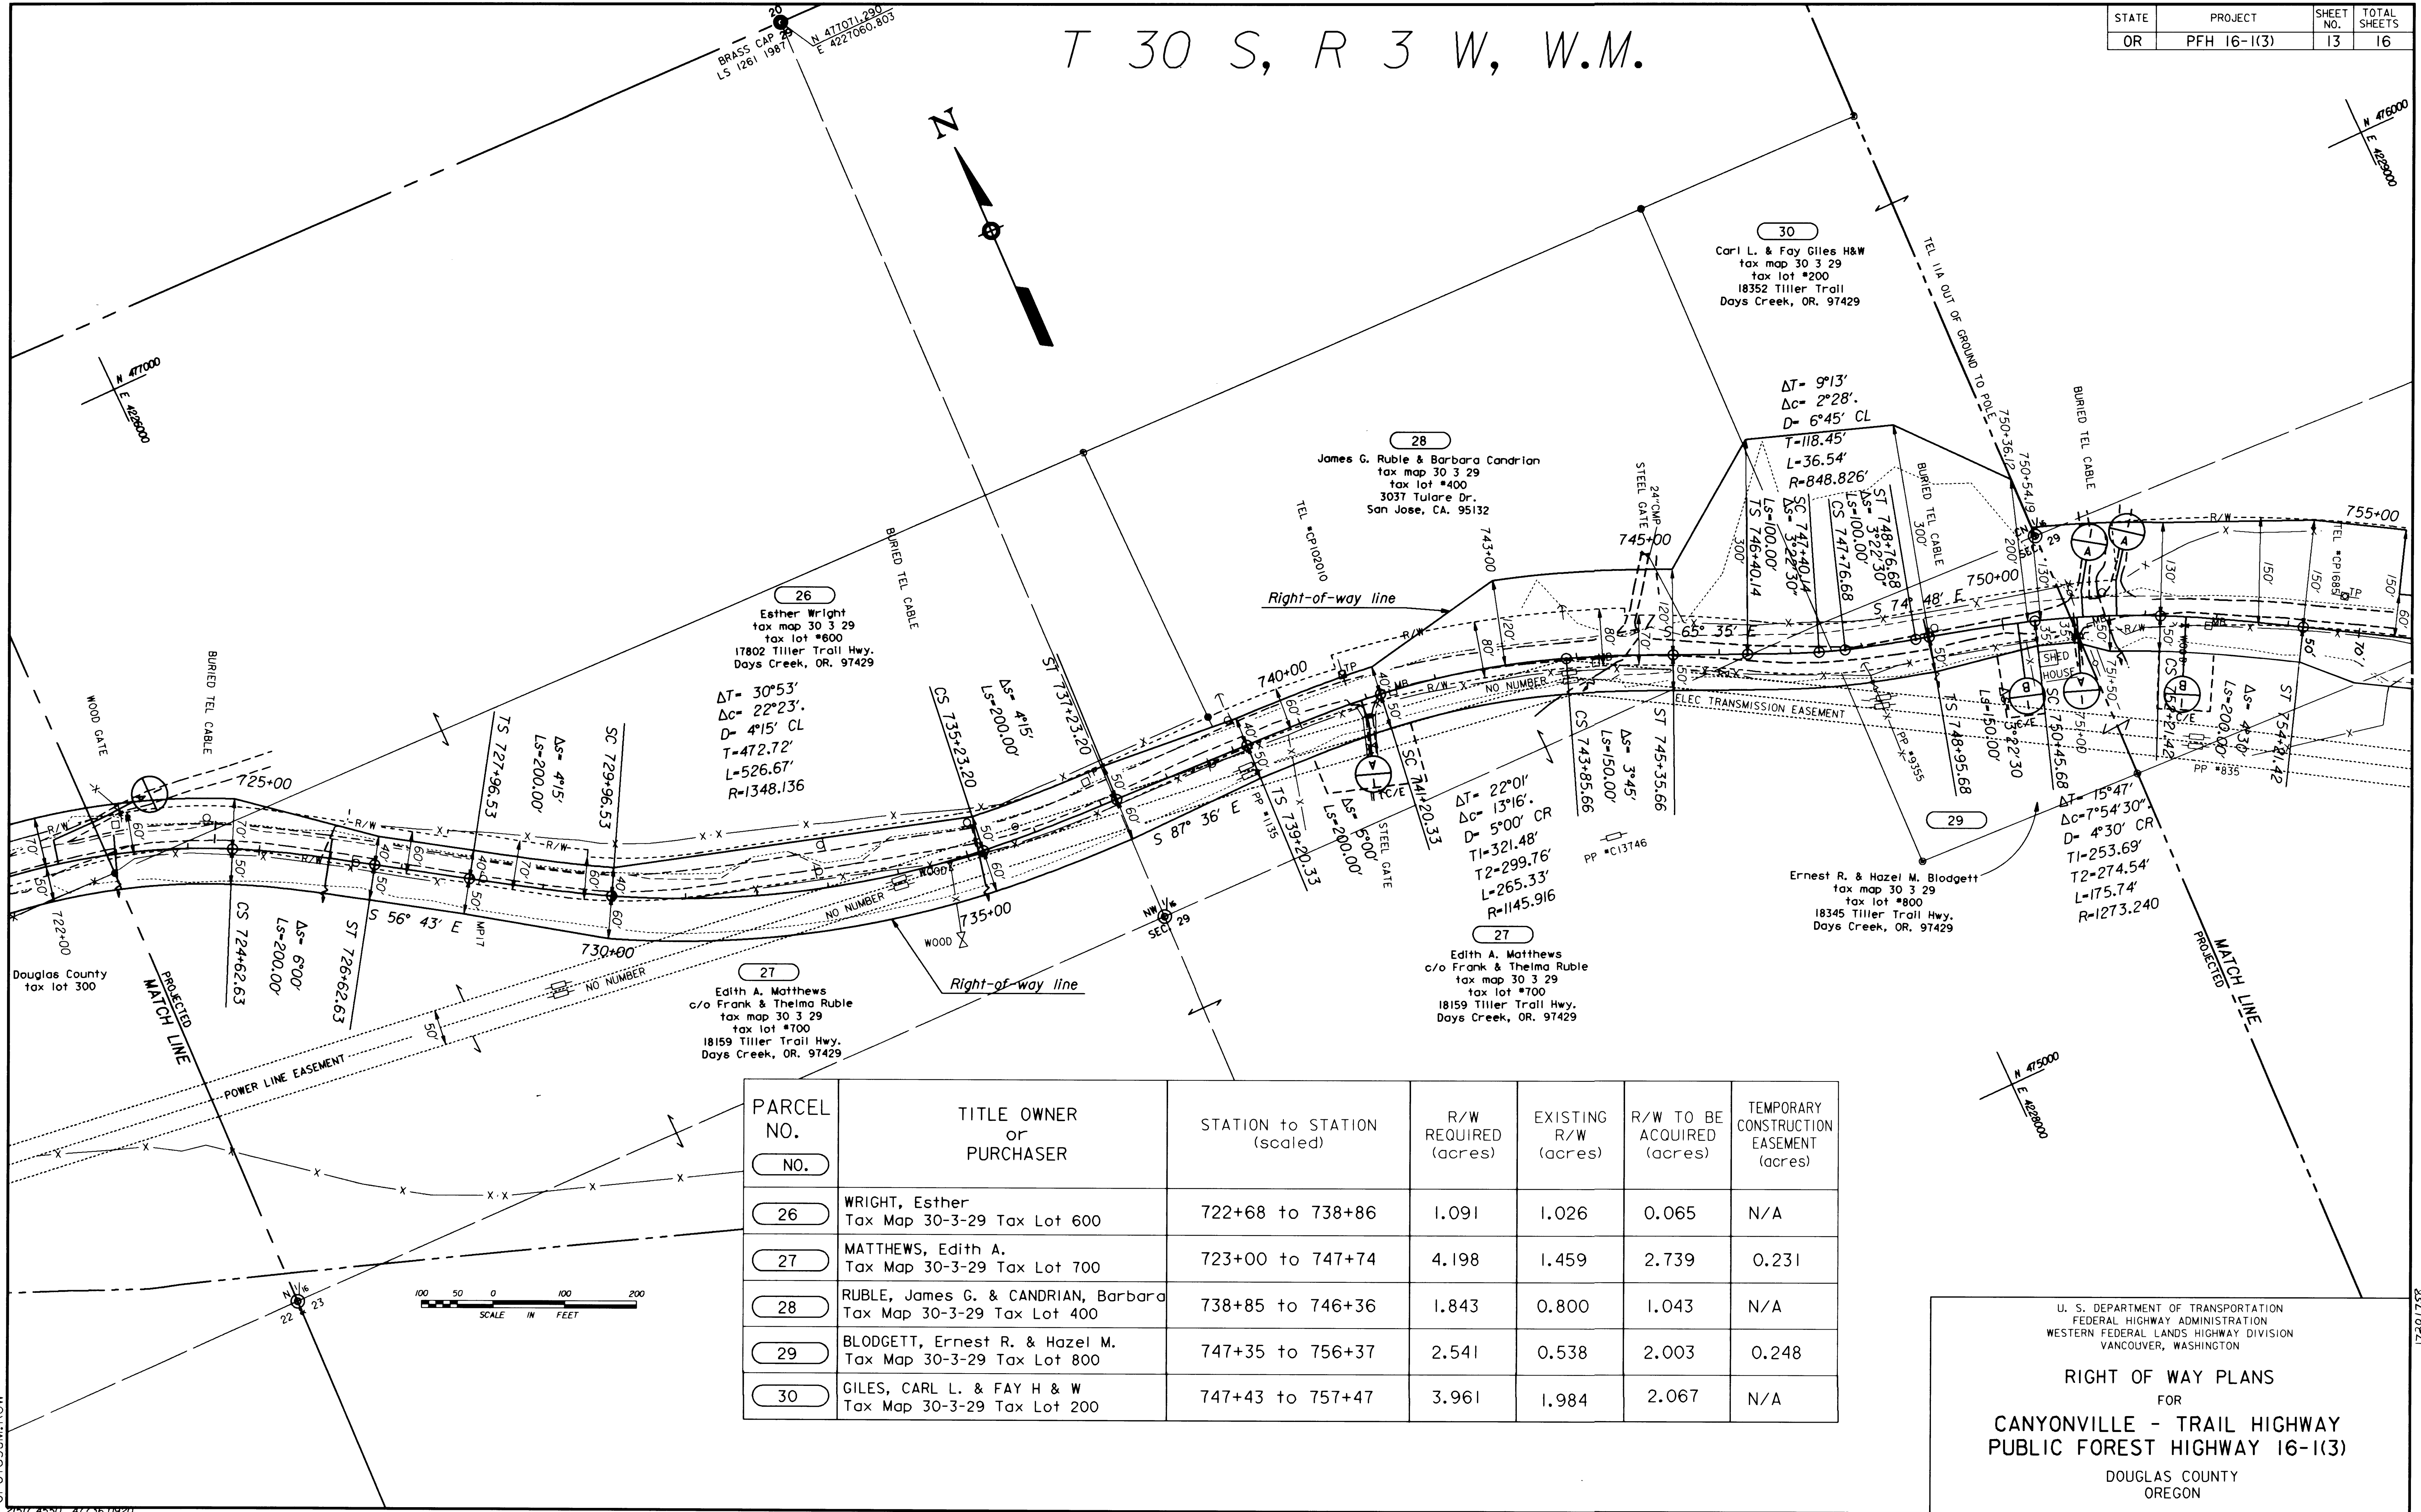

PARCEL NO.	TITLE OWNER or PURCHASER	STATION to STATION (scaled)	R/W REQUIRED (acres)	EXISTING R/W (acres)	R/W TO BE ACQUIRED (acres)	TEMPORARY CONSTRUCTION EASEMENT (acres)
26	WRIGHT, Esther Tax Map 30-3-29 Tax Lot 600	722+68 to 738+86	1.091	1.026	0.065	N/A
27	MATTHEWS, Edith A. Tax Map 30-3-29 Tax Lot 700	723+00 to 747+74	4.198	1.459	2.739	0.231
28	RUBLE, James G. & CANDRIAN, Barbara Tax Map 30-3-29 Tax Lot 400	738+85 to 746+36	1.843	0.800	1.043	N/A
29	BLODGETT, Ernest R. & Hazel M. Tax Map 30-3-29 Tax Lot 800	747+35 to 756+37	2.541	0.538	2.003	0.248
30	GILES, CARL L. & FAY H & W Tax Map 30-3-29 Tax Lot 200	747+43 to 757+47	3.961	1.984	2.067	N/A

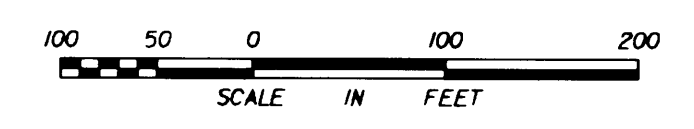

U. S. DEPARTMENT OF TRANSPORTATION
 FEDERAL HIGHWAY ADMINISTRATION
 WESTERN FEDERAL LANDS HIGHWAY DIVISION
 VANCOUVER, WASHINGTON

RIGHT OF WAY PLANS
 FOR
CANYONVILLE - TRAIL HIGHWAY
PUBLIC FOREST HIGHWAY 16-1(3)
 DOUGLAS COUNTY
 OREGON

OFO 163 J.M. ROW

2517.4530, 47736.0920

Co. Rd. #1

M.P. 17.20 - 17.58

1740.1733