



T 30 S, R 3 W, W.M.

PARCEL NO.	TITLE OWNER or PURCHASER	STATION to STATION (scaled)	R/W REQUIRED (acres)	EXISTING R/W (acres)	R/W TO BE ACQUIRED (acres)	TEMPORARY CONSTRUCTION EASEMENT (acres)
38	LAYMAN, Ned L. & FINCH, Phyllis Tax Map 30-3-28 Tax Lot 900	797+58.83 to 806+48.41	0.615	0.586	0.029	0.535
39	HENDRIX, Merrell L. Tax Map 30-3-28 Tax Lot 800	806+48.41 to 809+58.65	0.314	0.270	0.044	N/A
41	NEGHERBON, Lucille A. Tax Map 30-3-28 Tax Lot 1000	797+58.83 to 836+01.50	7.086	4.123	2.963	0.524

By: J.W. BROPHY
Date: 03/94
Designed: J.W. BROPHY
CADD: J.W. BROPHY
Checked: Approved:

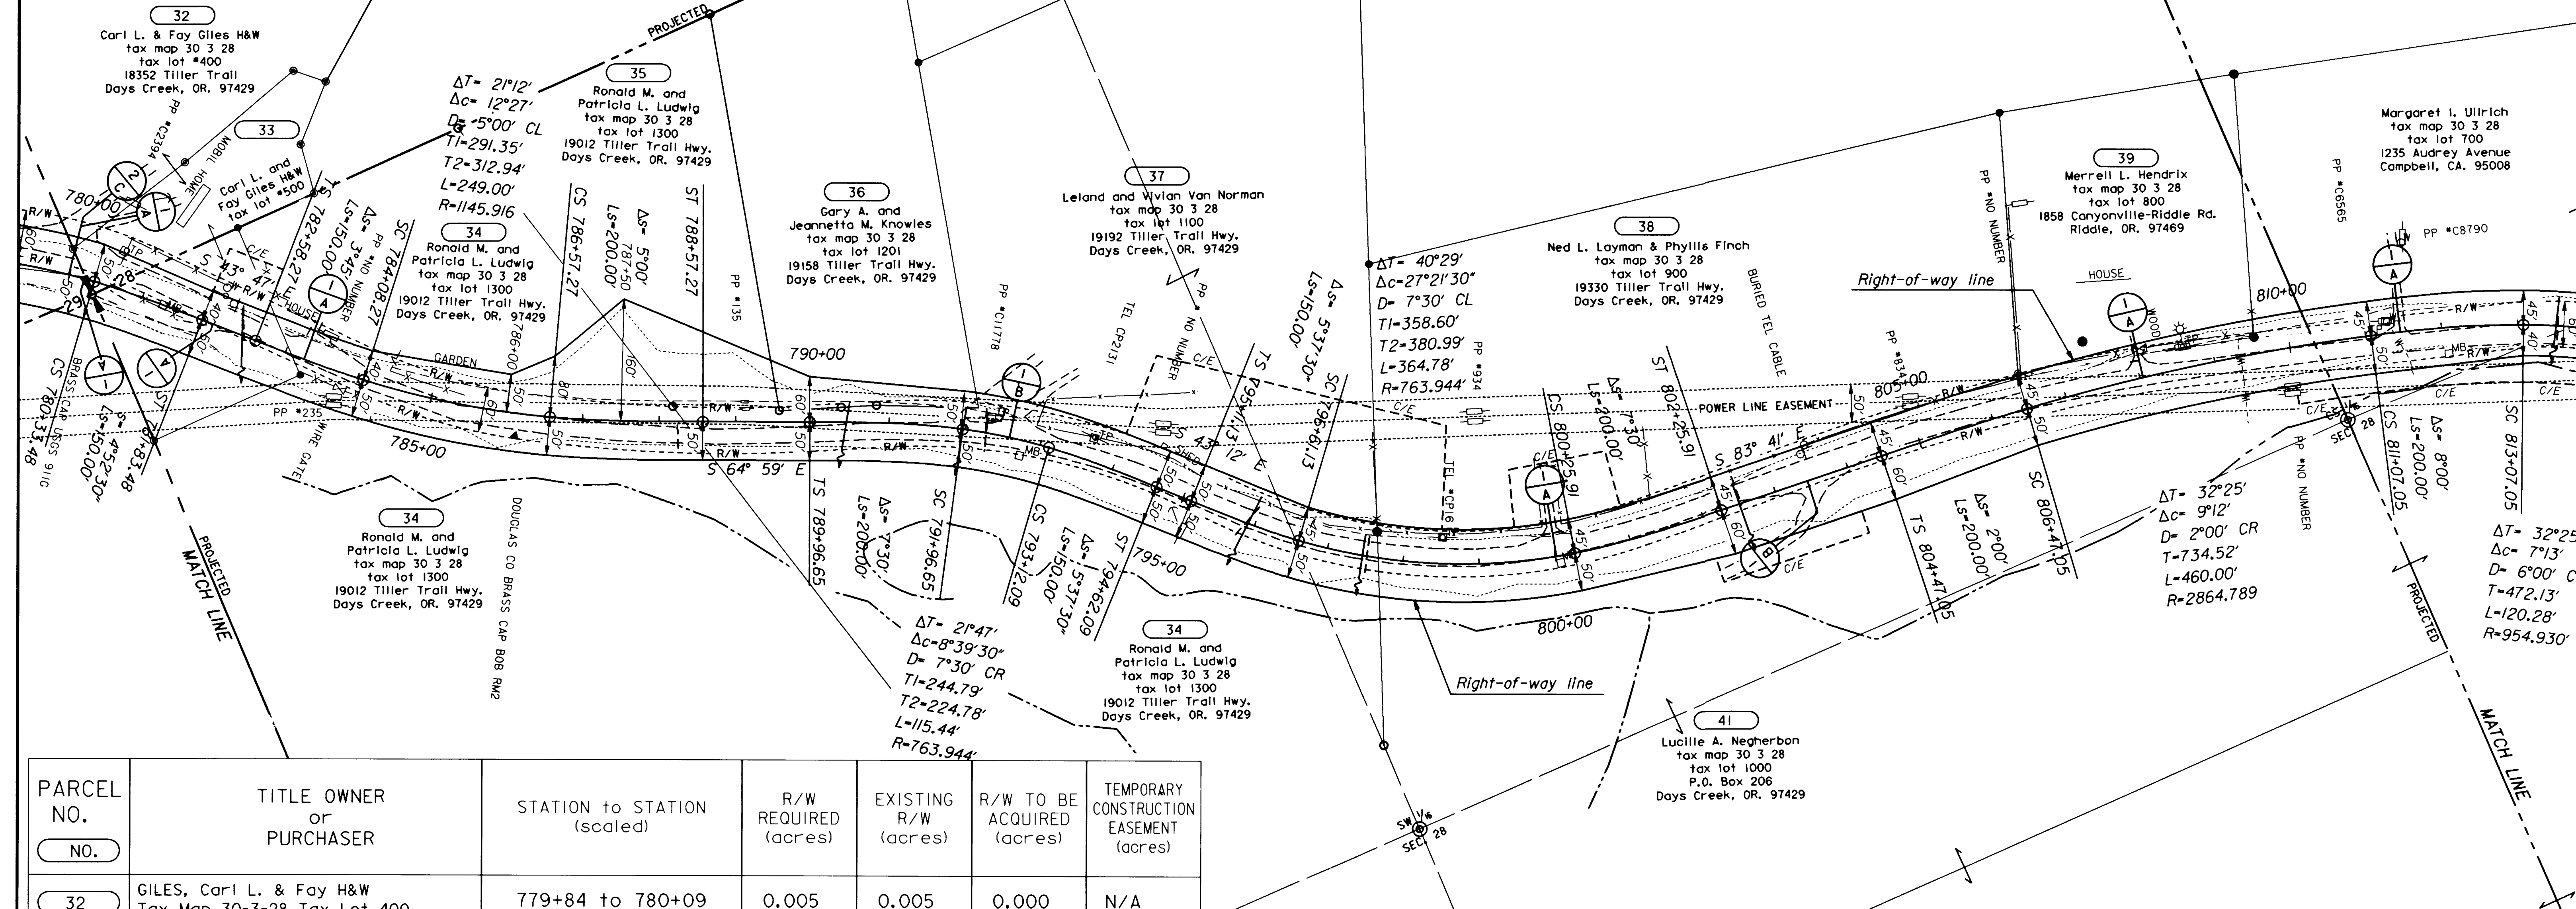

PARCEL NO.	TITLE OWNER or PURCHASER	STATION to STATION (scaled)	R/W REQUIRED (acres)	EXISTING R/W (acres)	R/W TO BE ACQUIRED (acres)	TEMPORARY CONSTRUCTION EASEMENT (acres)
32	GILES, Carl L. & Fay H&W Tax Map 30-3-28 Tax Lot 400	779+84 to 780+09	0.005	0.005	0.000	N/A
33	GILES, Carl L. & Fay H&W Tax Map 30-3-28 Tax Lot 500	780+08 to 783+00	0.593	0.270	0.323	0.077
34	LUDWIG, Ronald M. & Patricia L. Tax Map 30-3-28 Tax Lot 1300	782+69 to 797+76	2.366	1.173	1.193	0.026
35	LUDWIG, Ronald M. & Patricia L. Tax Map 30-3-28 Tax Lot 1200	787+09 to 789+43	0.516	0.106	0.410	N/A
36	KNOWLES, Gary A. & Jeannetta M. Tax Map 30-3-28 Tax Lot 1201	789+42 to 792+08	0.404	0.238	0.166	N/A
37	VAN NORMAN, Leland & Vivian Tax Map 30-3-28 Tax Lot 1100	792+07 to 797+59	0.535	0.486	0.049	0.967

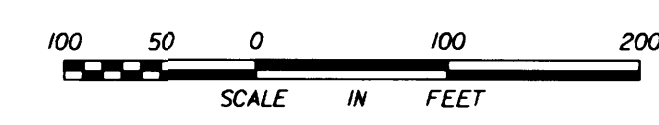

U. S. DEPARTMENT OF TRANSPORTATION
FEDERAL HIGHWAY ADMINISTRATION
WESTERN FEDERAL LANDS HIGHWAY DIVISION
VANCOUVER, WASHINGTON

RIGHT OF WAY PLANS
FOR
CANYONVILLE - TRAIL HIGHWAY
PUBLIC FOREST HIGHWAY 16-1(3)
DOUGLAS COUNTY
OREGON

0F0163J0.ROW

21917.4550, 52336.0920

Co. Rd. #1

M.P. 18.10 - 18.68

82810191