


DOUGLAS COUNTY OREGON
 BRIDGE NEAR OLD DAYS CREEK SCHOOL
 MI-7-26

F.C. Frear, County Roadmaster
 April 1929
 Scale 1" = 10'

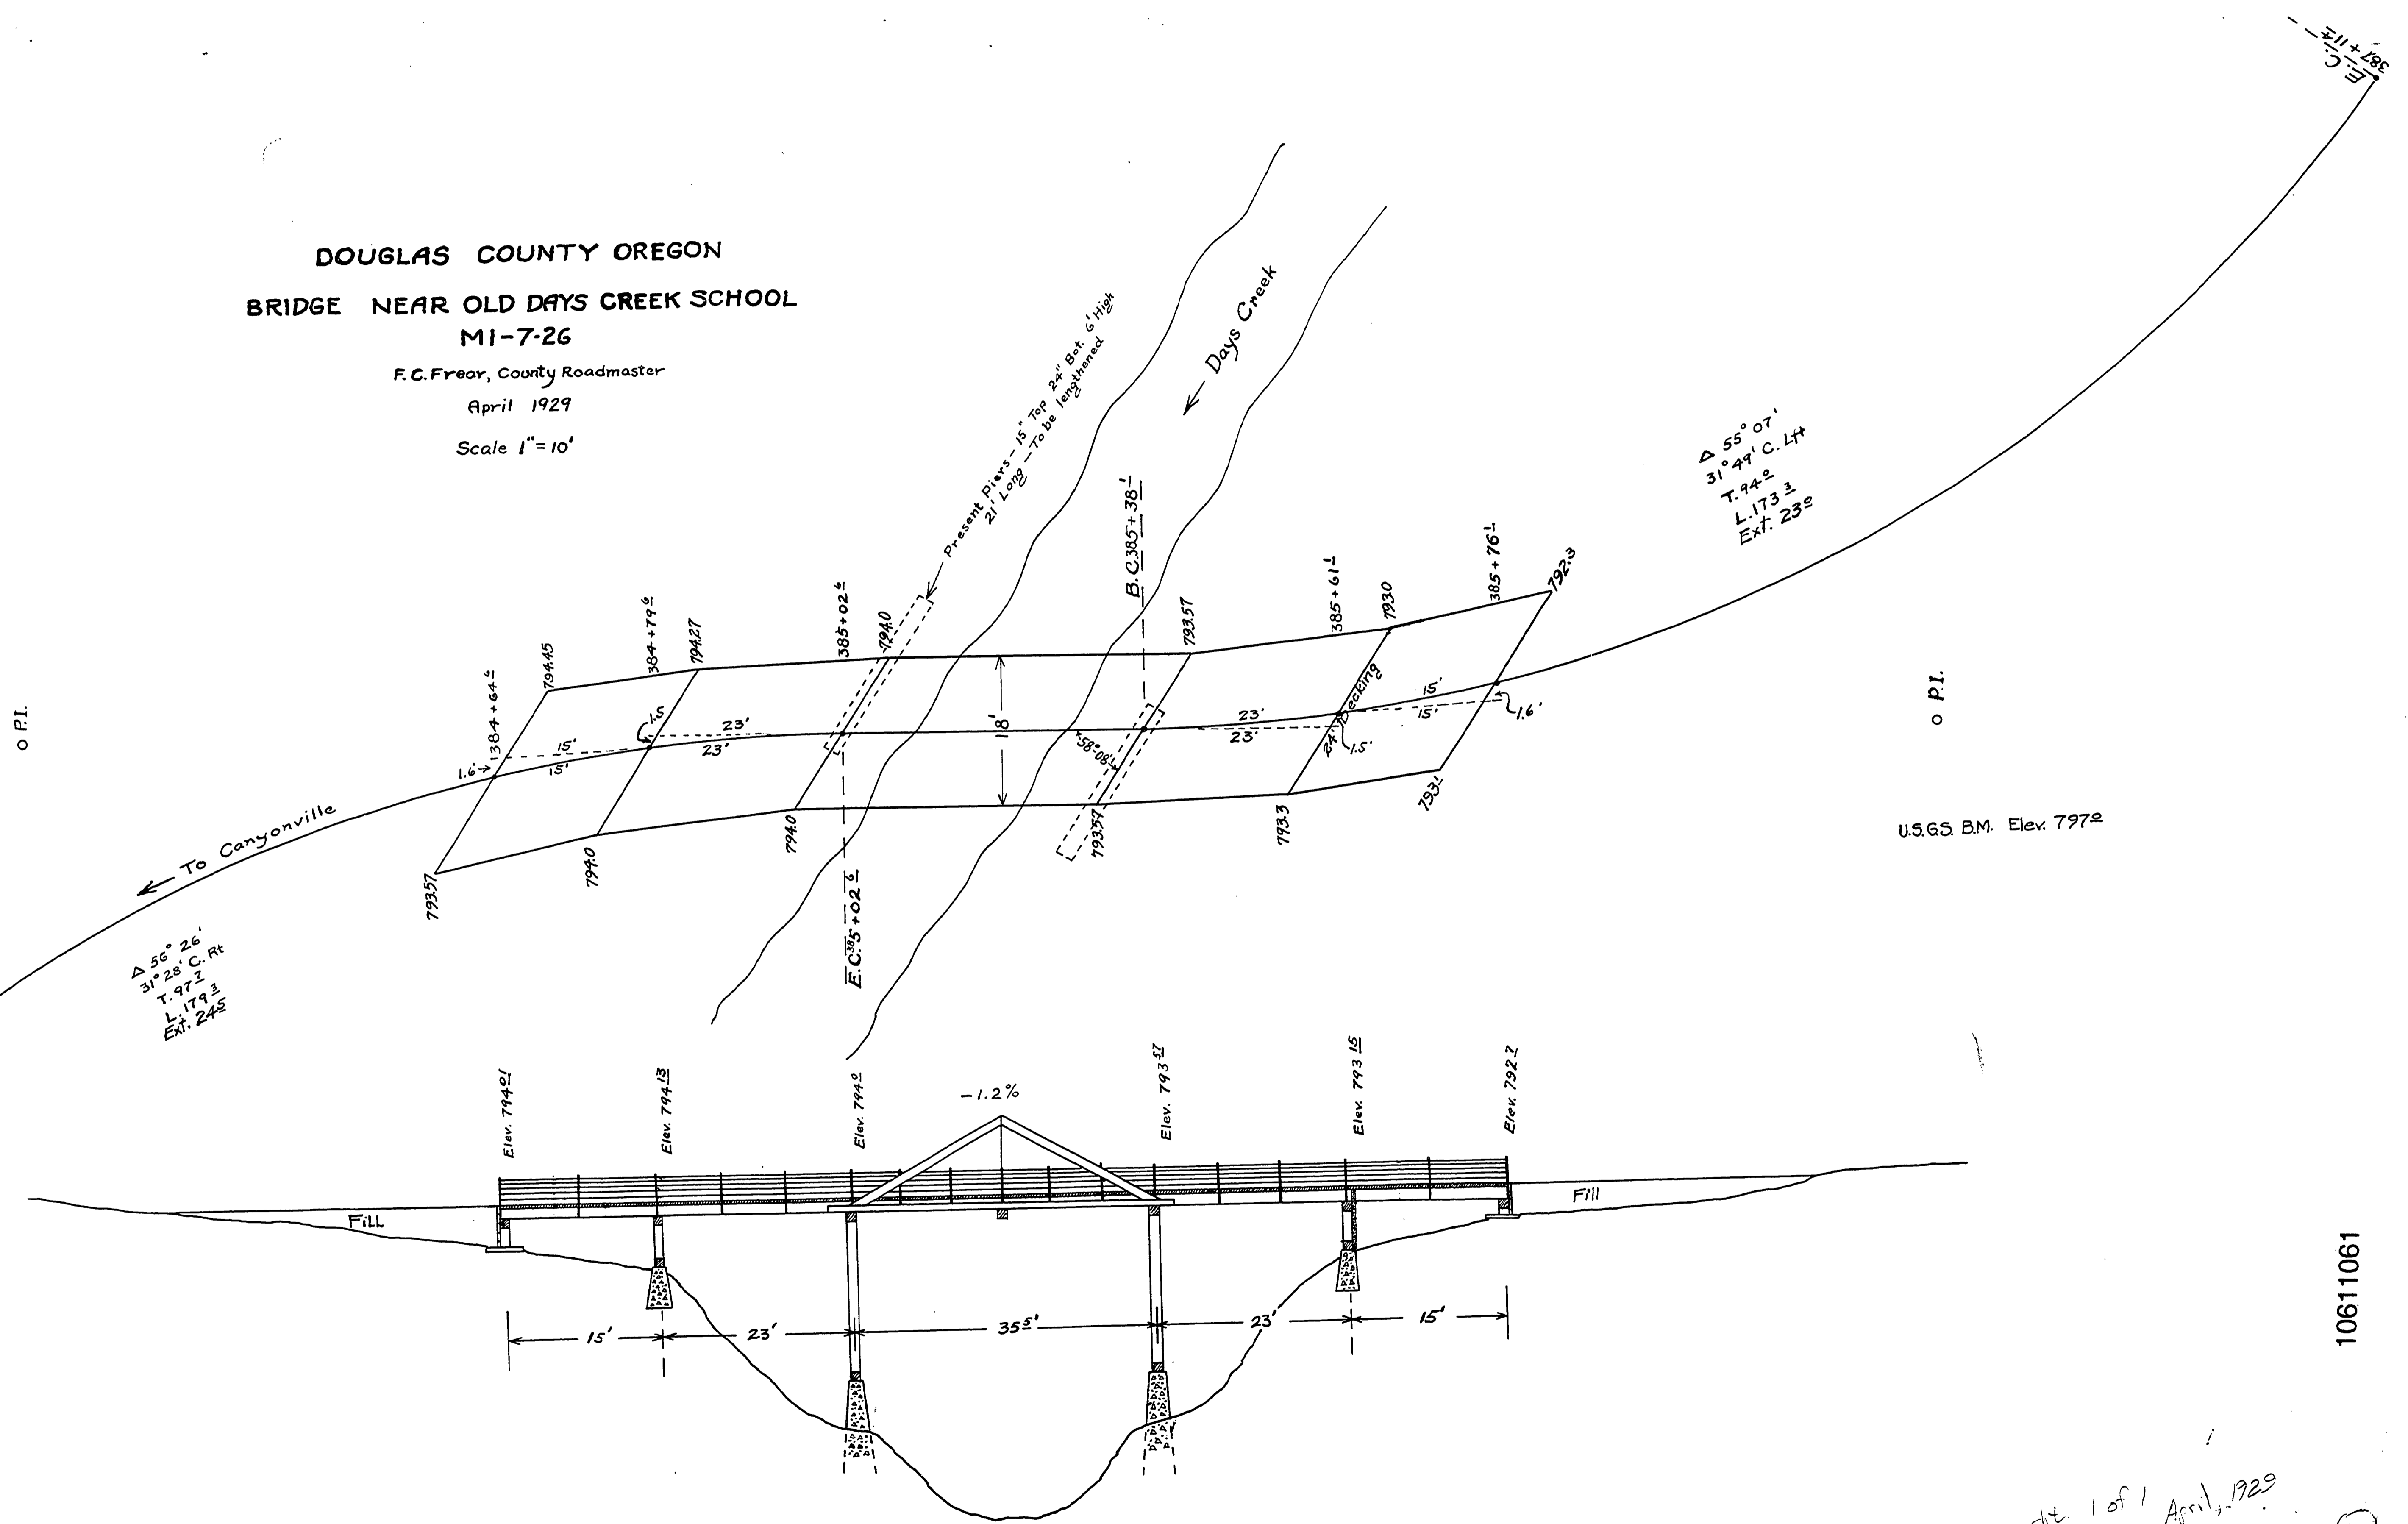

Δ 55° 07'
 31° 49' C. Lt.
 T. 94.2
 L. 173.3
 Ext. 23.2

Δ 56° 26'
 31° 28' C. Rt.
 T. 97.2
 L. 179.3
 Ext. 24.5

U.S.G.S. B.M. Elev. 797.2

10611061

Sheet 1 of 1 April, 1929
 ROAD No 1

M.P. 10.61

