


DOUGLAS COUNTY HIGHWAY IMPROVEMENT

PROFILE AND ALIGNMENT
Canyonville - Tiller Road
Hanks Hill Section

SECTION 15 TWP. 30S. RANGE 4 W.W.M.
STA. 0+00 TO STA. 22+85.5

OFFICE OF
F. C. FREAR
COUNTY SURVEYOR & ROADMASTER
SCALE 1 in. = 100 ft.

SECTION 15 TWP. 30S. R. 4 W.
SECTION 16 TWP. 30S. R. 4 W.

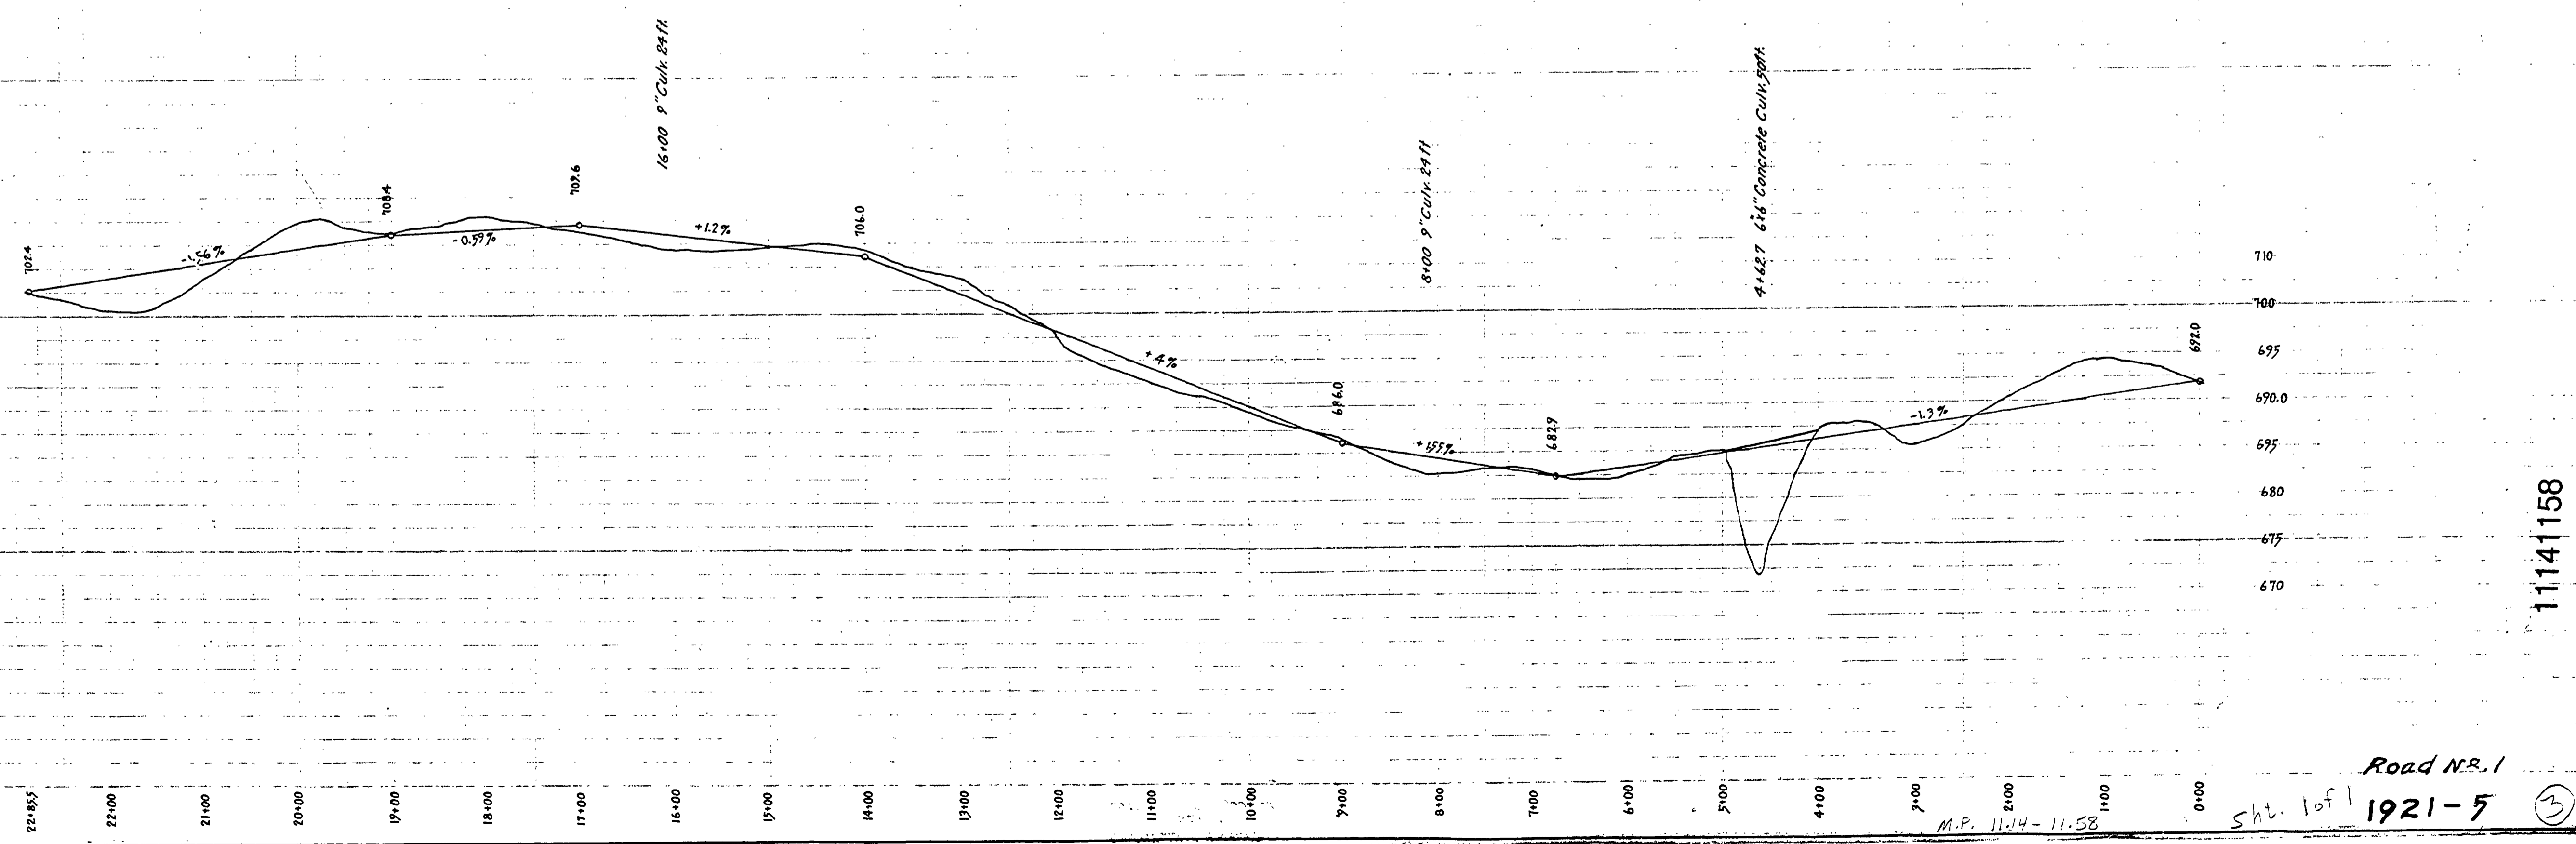

11141158

Road No. 1

Sht. 1 of 1 1921-5 (3)

M.P. 11.14 - 11.58