

**DOUGLAS COUNTY HIGHWAY  
IMPROVEMENT  
PROFILE, GRADE LINE AND ALIGNMENT**

"DAYS CREEK"  
Highway Relocation  
in

SECS. 15, 16, 21 & 22, T<sub>p</sub> 30 S., R. 4 W. W. MER.

**DOUGLAS COUNTY OREGON**

Sta. 0+00 to Sta. 72+21.2

Elev. Datum assumed. Sun bearings.

Scale - { Hor. 1 inch = 150 ft.  
Ver. 1 inch = 6 ft.

M.B. Germond, C.E.  
Locating Engr.

K.A. Sinclair  
Roadmaster


July 1916.


MAP 11.5-12.4

Sheet 1 of 2

ROAD No. 1

11501240

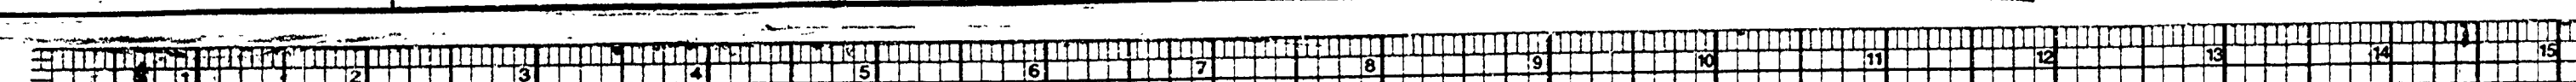

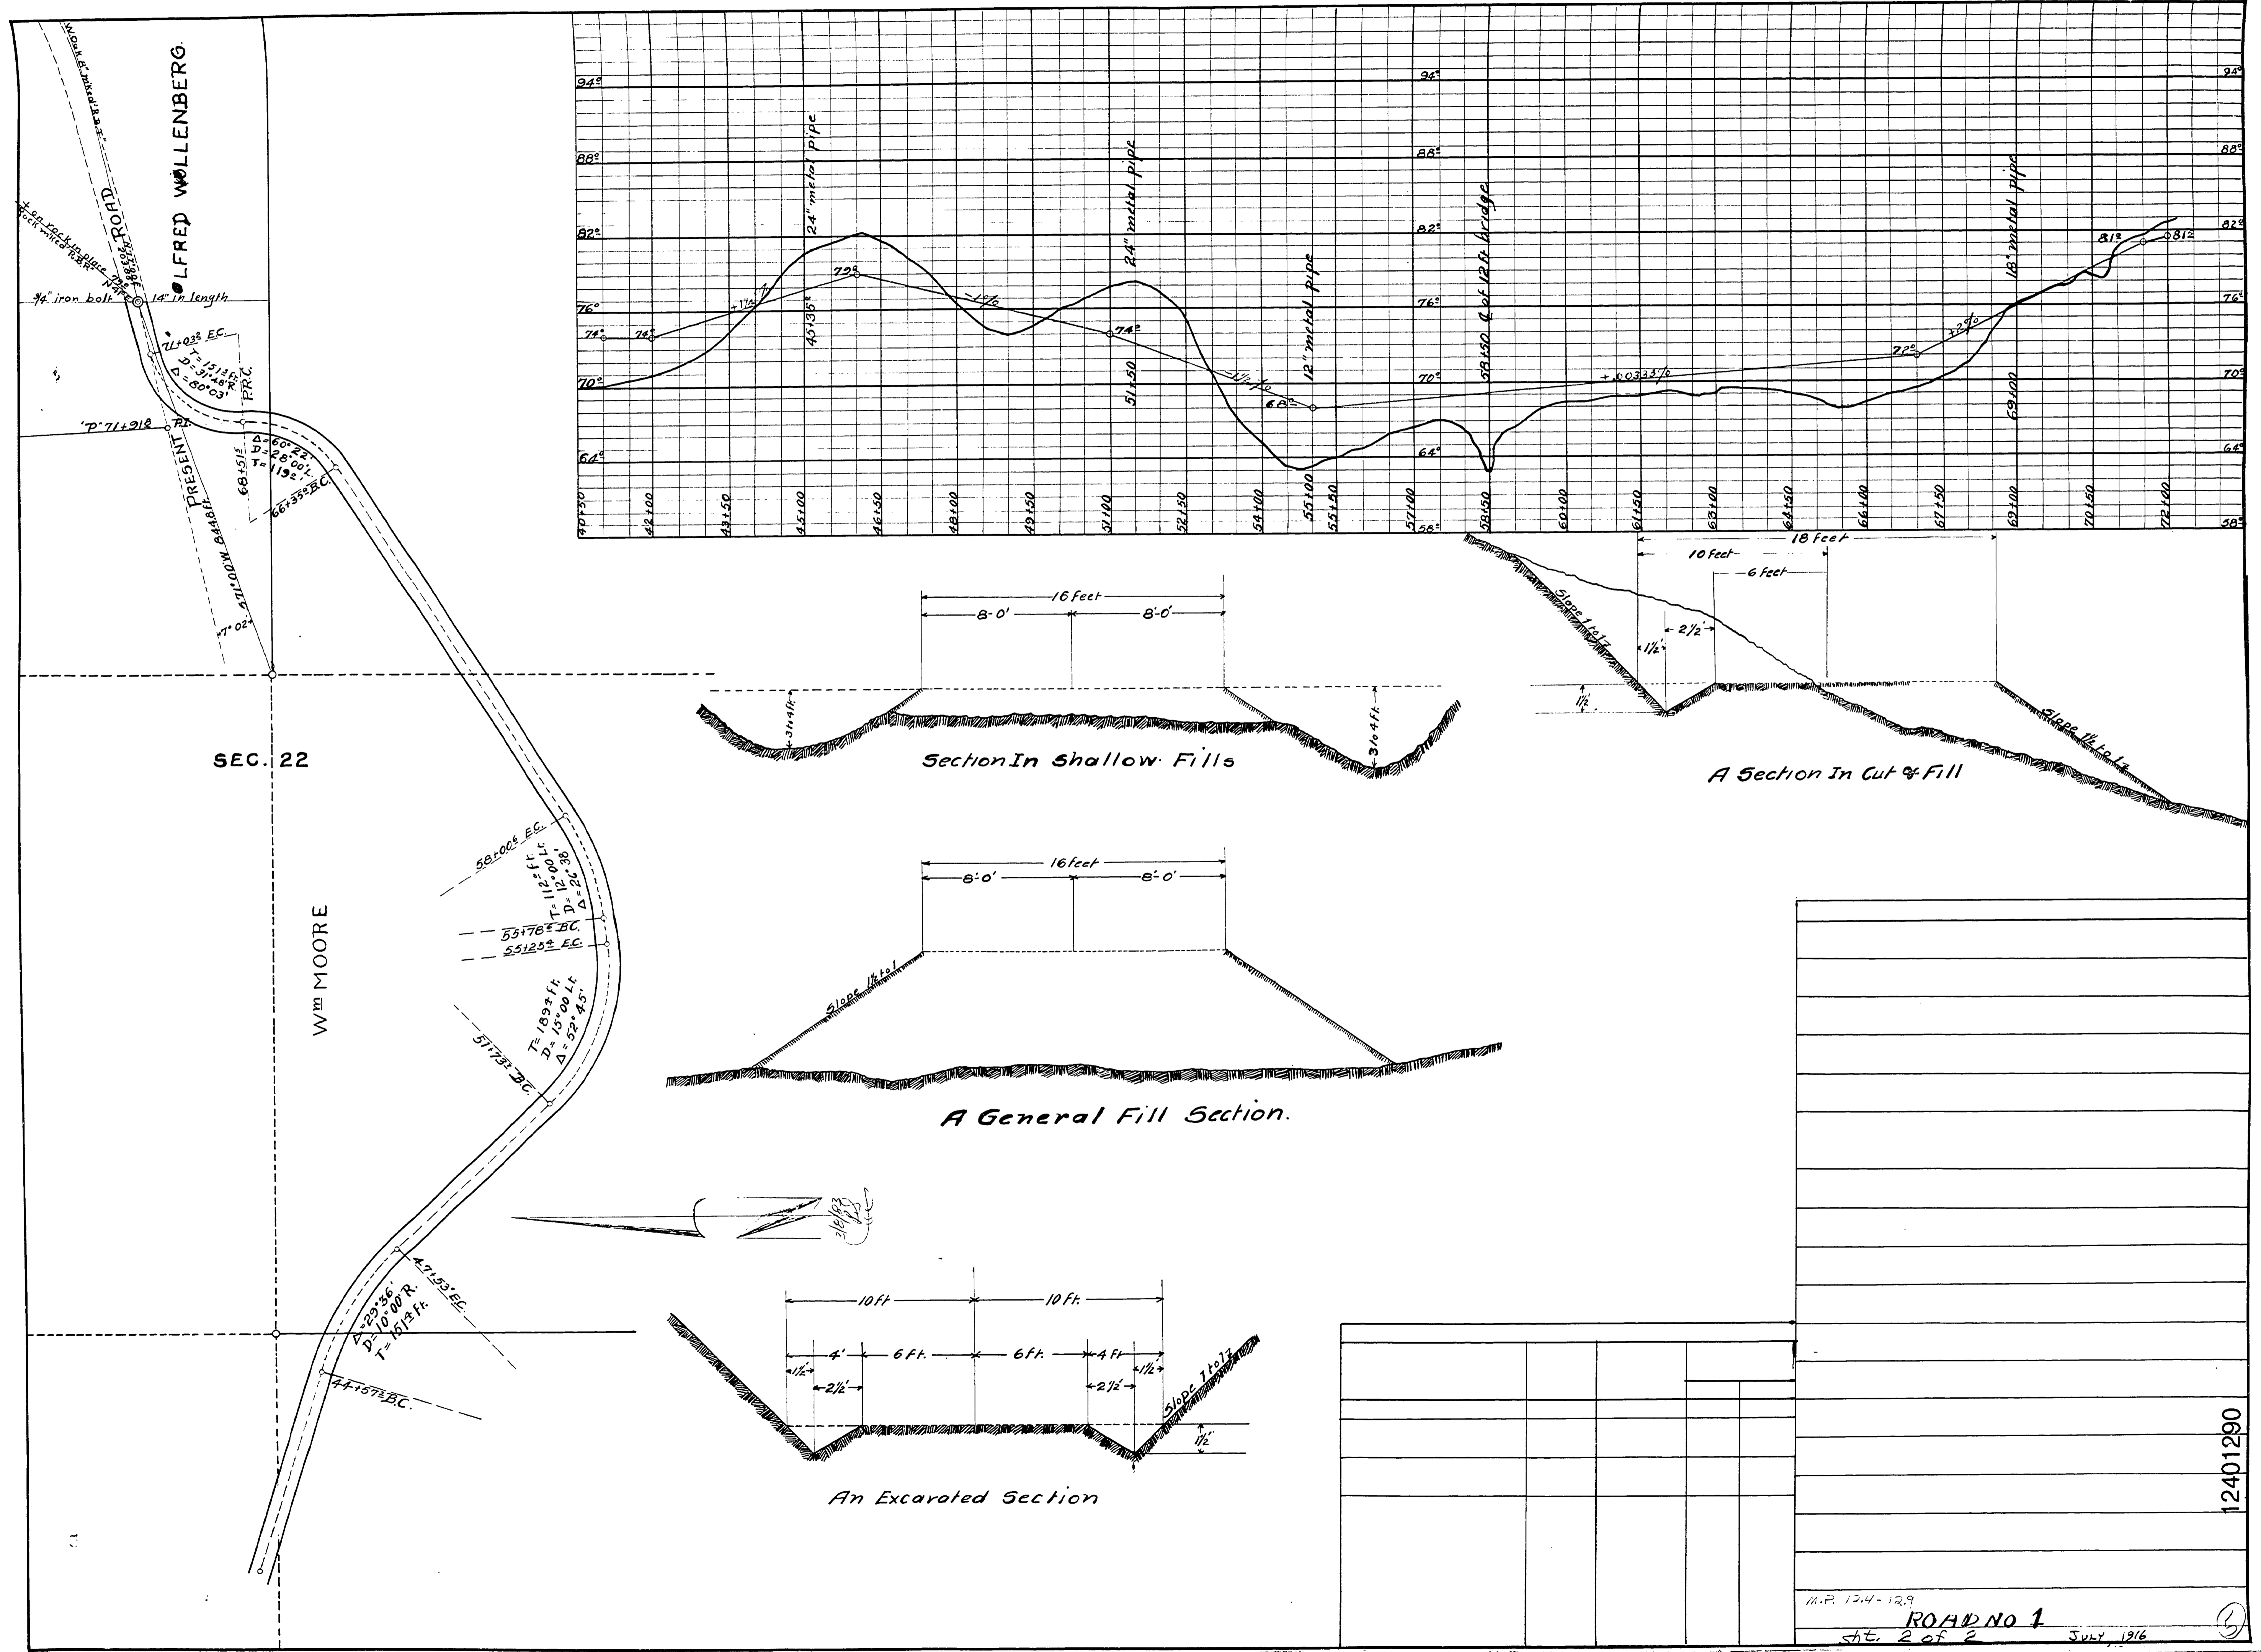

LFRED WOLLENBERG

SEC. 22

Wm MOORE

Section In Shallow Fills

A Section In Cut & Fill

A General Fill Section

An Excavated Section


M.P. 12.4-12.9  
 ROAD NO 1  
 SHE. 2 of 2  
 JULY, 1916

12401290