


Filed June 6 1919
 M. B. Germond C.E. County Surv. & Roadmaster
 June, 1919.

Scale 1" = 200'

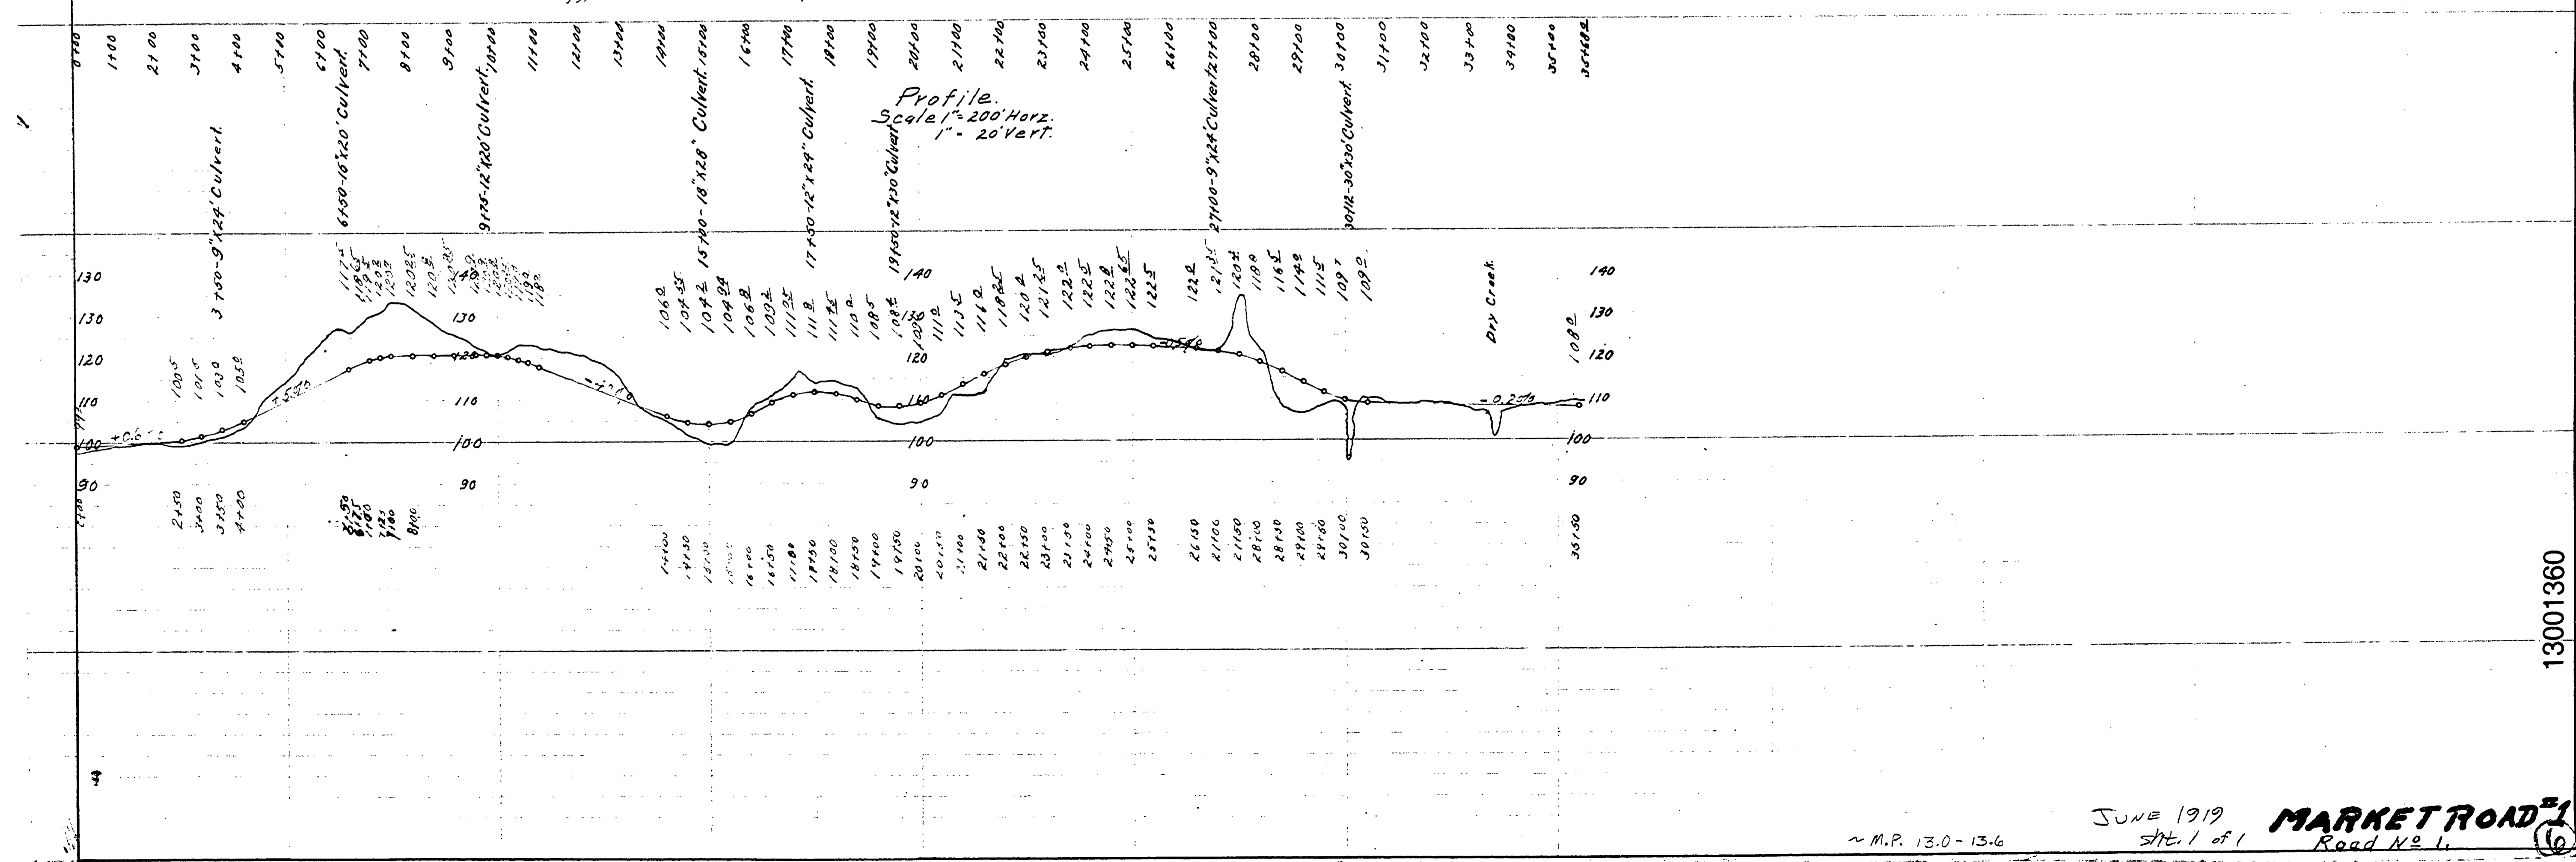

13001360