


**DOUGLAS COUNTY HIGHWAY  
IMPROVEMENT**

PROFILE AND ALIGNMENT  
RIDDLE - DREW ROAD  
SIELERT HILL  
IN

SECTIONS 26 TWP. 30 SR 3 W.W.M.  
STA 0+00 TO STA 11+00

OFFICE OF  
**F. C. FREAR**  
COUNTY SURVEYOR & ROADMASTER  
APRIL 1921

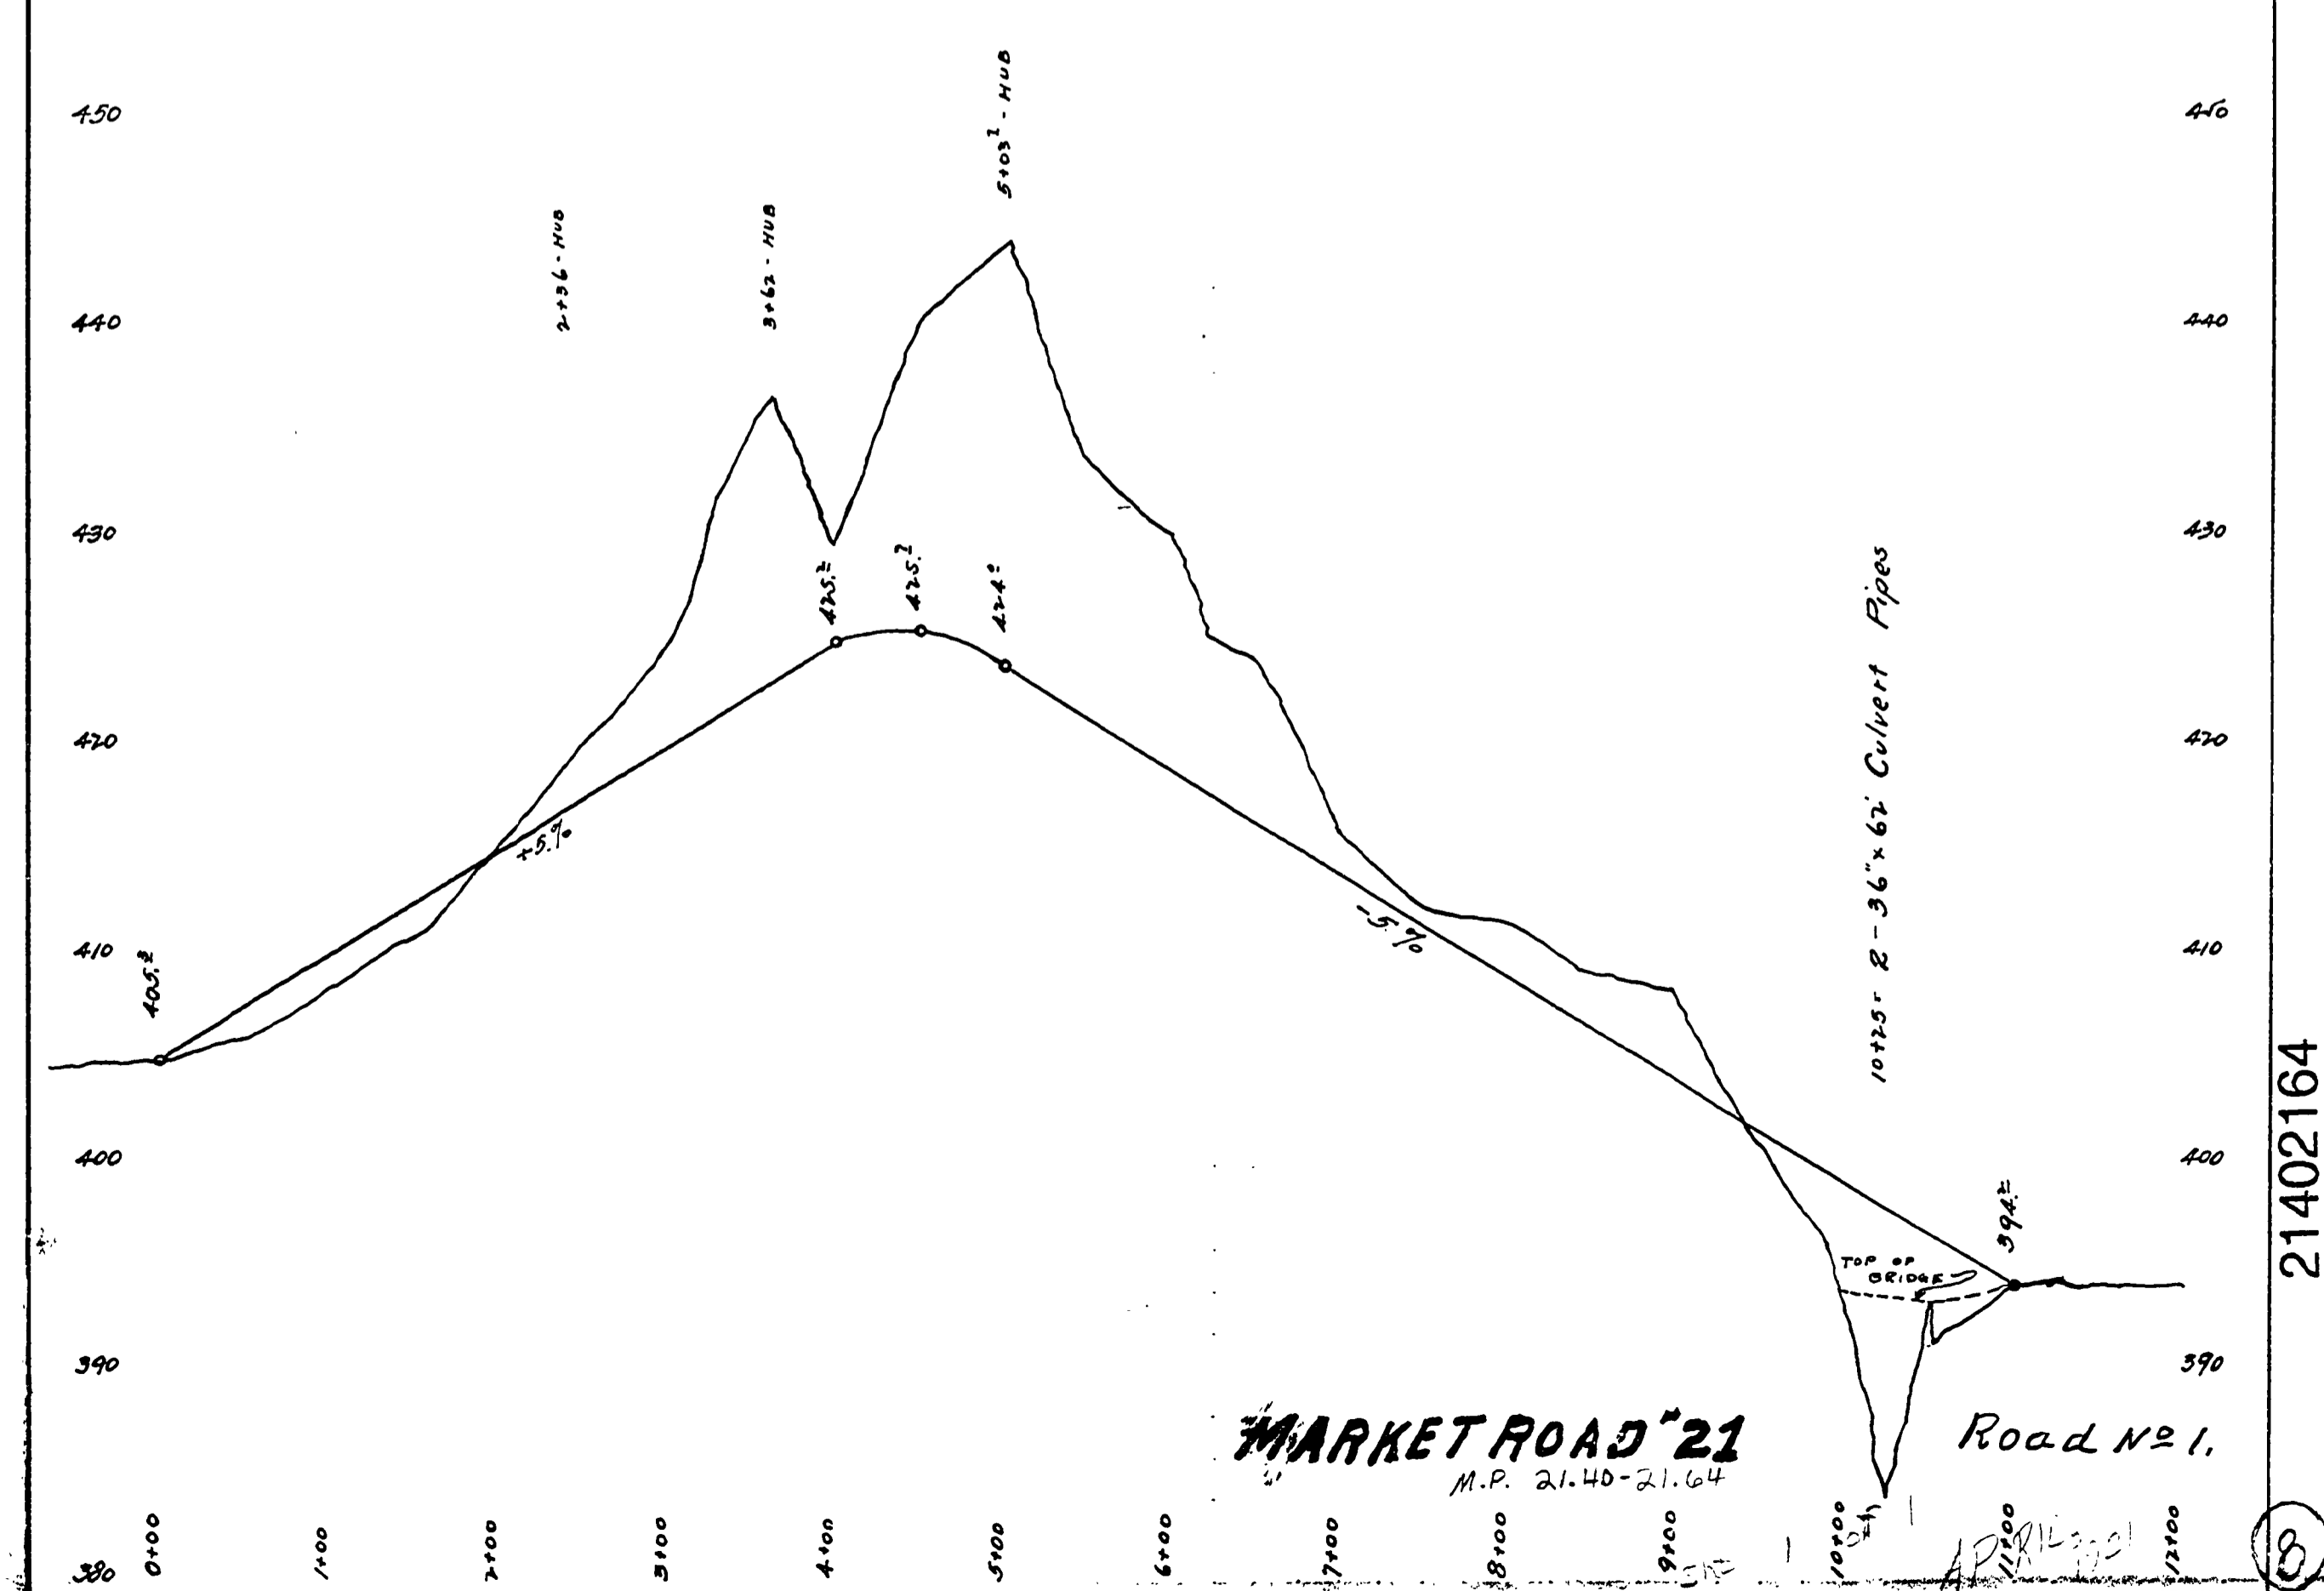

21402164

MARKET ROAD #21  
M.P. 21.40-21.64  
Road No. 1.

