


**DOUGLAS COUNTY HIGHWAY**  
**IMPROVEMENT**  
**PROFILE AND ALIGNMENT**  
**CANYONVILLE TILLER ROAD**  
**TILLER SECTION**  
 SECTIONS 30, 31, 32 & 33 TWP. 30 S. R. 2 W. W. M.  
 STA 10+00 TO STA 97+102  
 OFFICE OF  
**P.C. FREAR**  
 COUNTY ROADMASTER  
 FEBRUARY 1923  
 SCALE: HOR. lin. = 100 ft. VERTICAL lin. = 10 ft.

SHEET 5

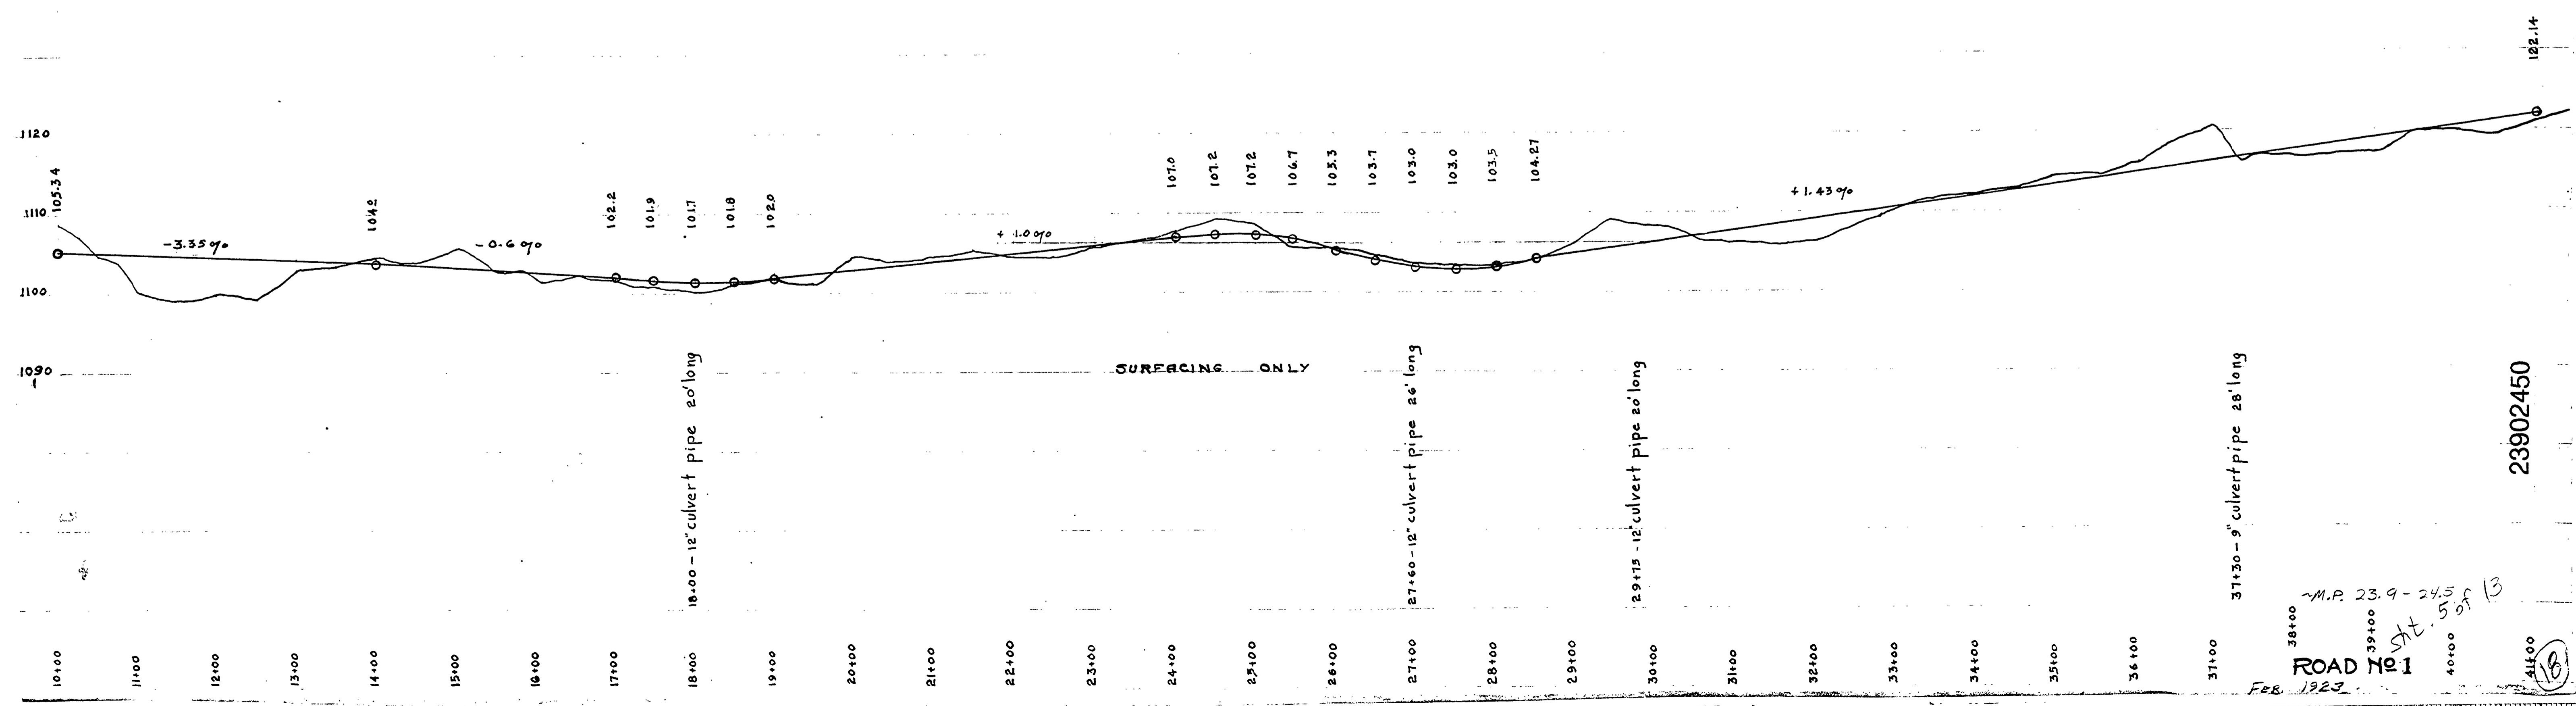

23902450

ROAD No 1  
 FEB. 1923  
 M.P. 23.9 - 24.5 of 13  
 St. 5 of 13  
 38+00  
 39+00  
 40+00  
 41+00