


CANYONVILLE - TILLER ROAD  
 TILLER SECTION  
 SECTION 30 T30S R2W.W.M.  
 SECTION 23 T30S R3W.W.M.  
 DOUGLAS COUNTY OREGON

OFFICE OF  
 F.C. FREAR, CO. ROADMASTER  
 APRIL 1925  
 HOR. SCALE 1" = 100'  
 VER. SCALE 1" = 10'

MARKET RD. NO 1

SHEET 8

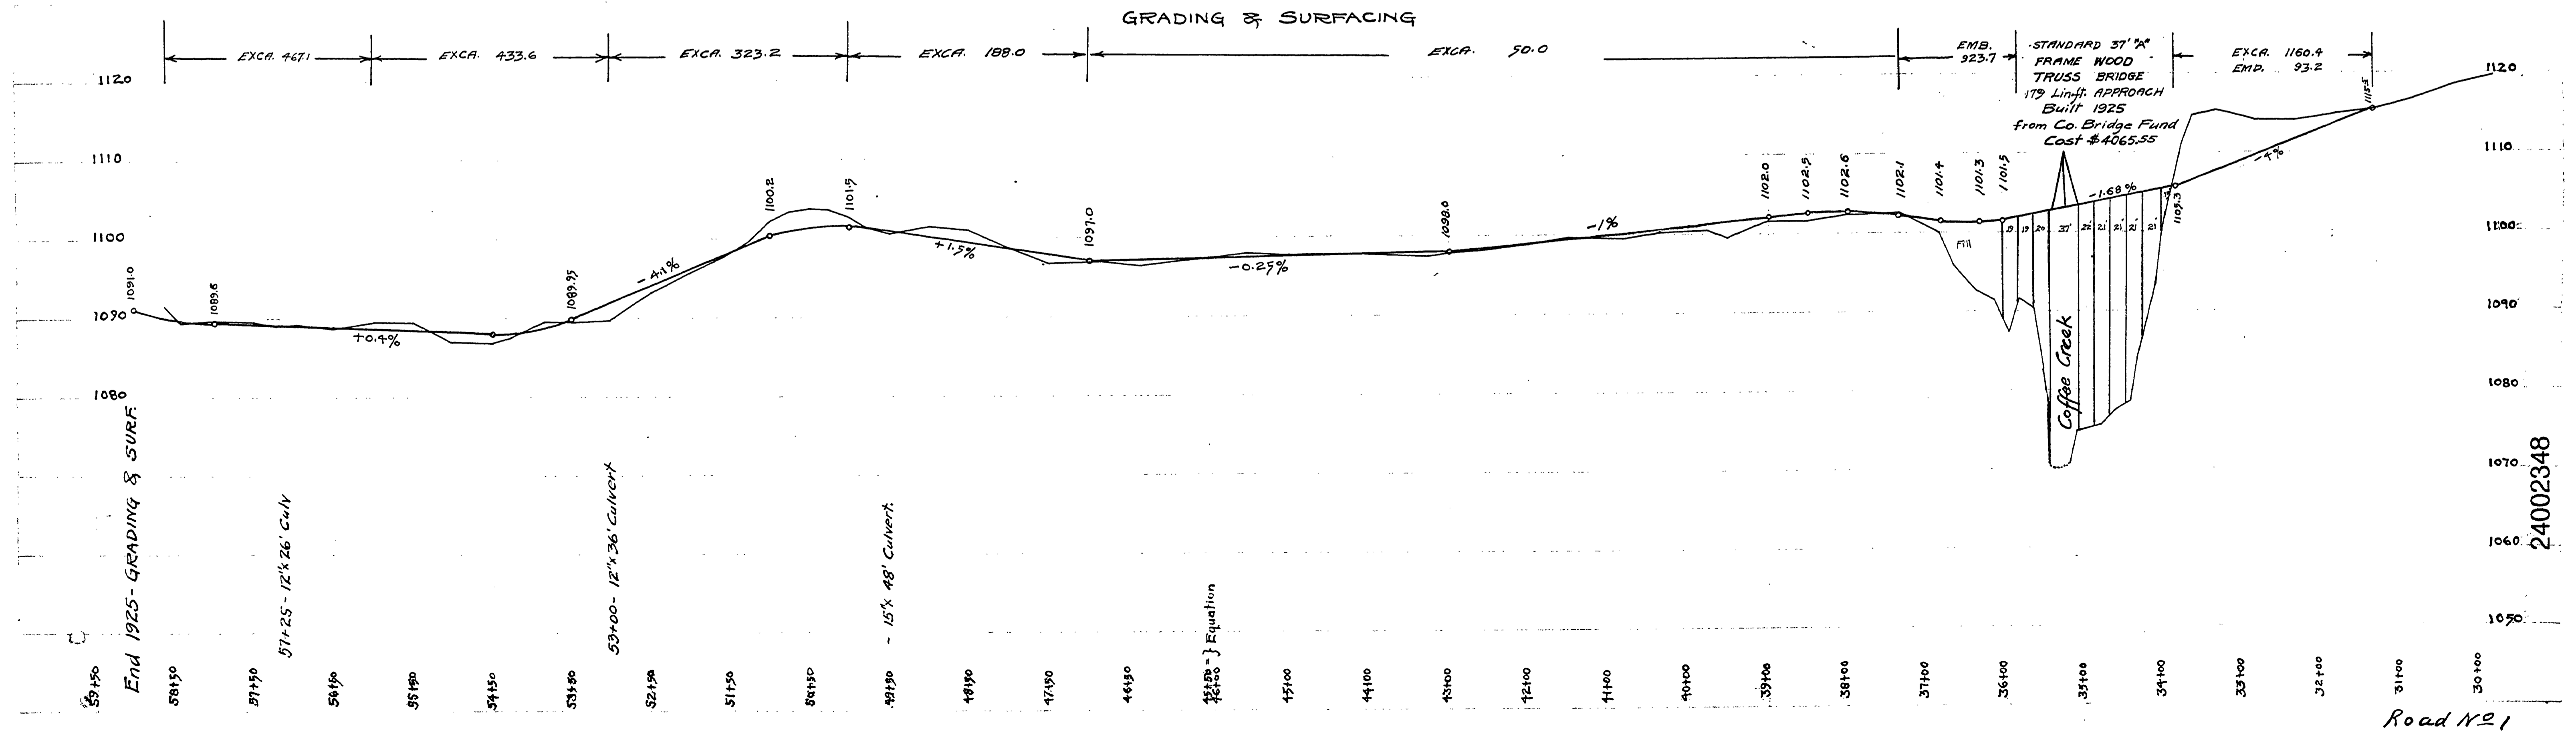

24002348

Road No 1

~ M.P. 24.00-23.43 April 1925 Sat. 8 of 13