


DOUGLAS COUNTY
HIGHWAY IMPROVEMENT
PROFILE AND ALIGNMENT
CANYONVILLE - TILLER ROAD
MARKET ROAD NO. 1
SEC. 25 T. 30 S. R. 3 W. W. M.

OFFICE OF
R. C. FREAR COUNTY ROADMASTER
JUNE 1925

HOR. SCALE 1"=100'
VER. SCALE 1"=10'

SHEET 10

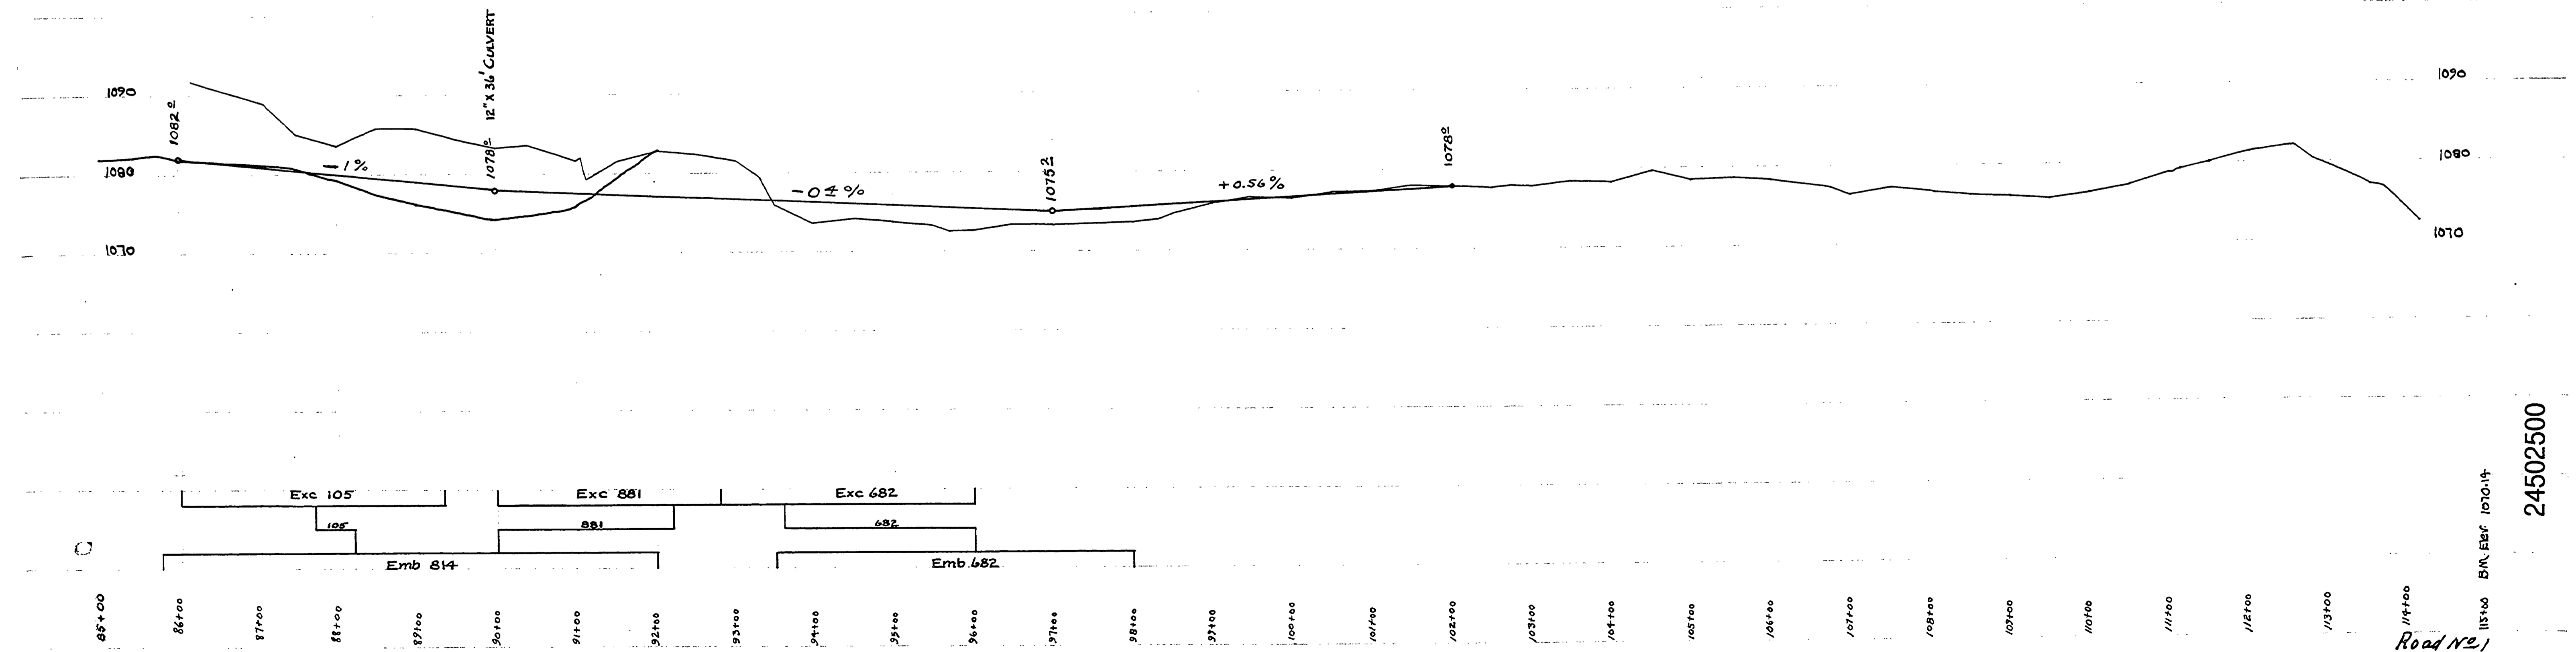

24502500

115+00 B.M. EMB 1070.14
Road No. 1

~M.P. 24.50 - 25.00

JUNE, 1925

sm. 14. 2. 13

3