
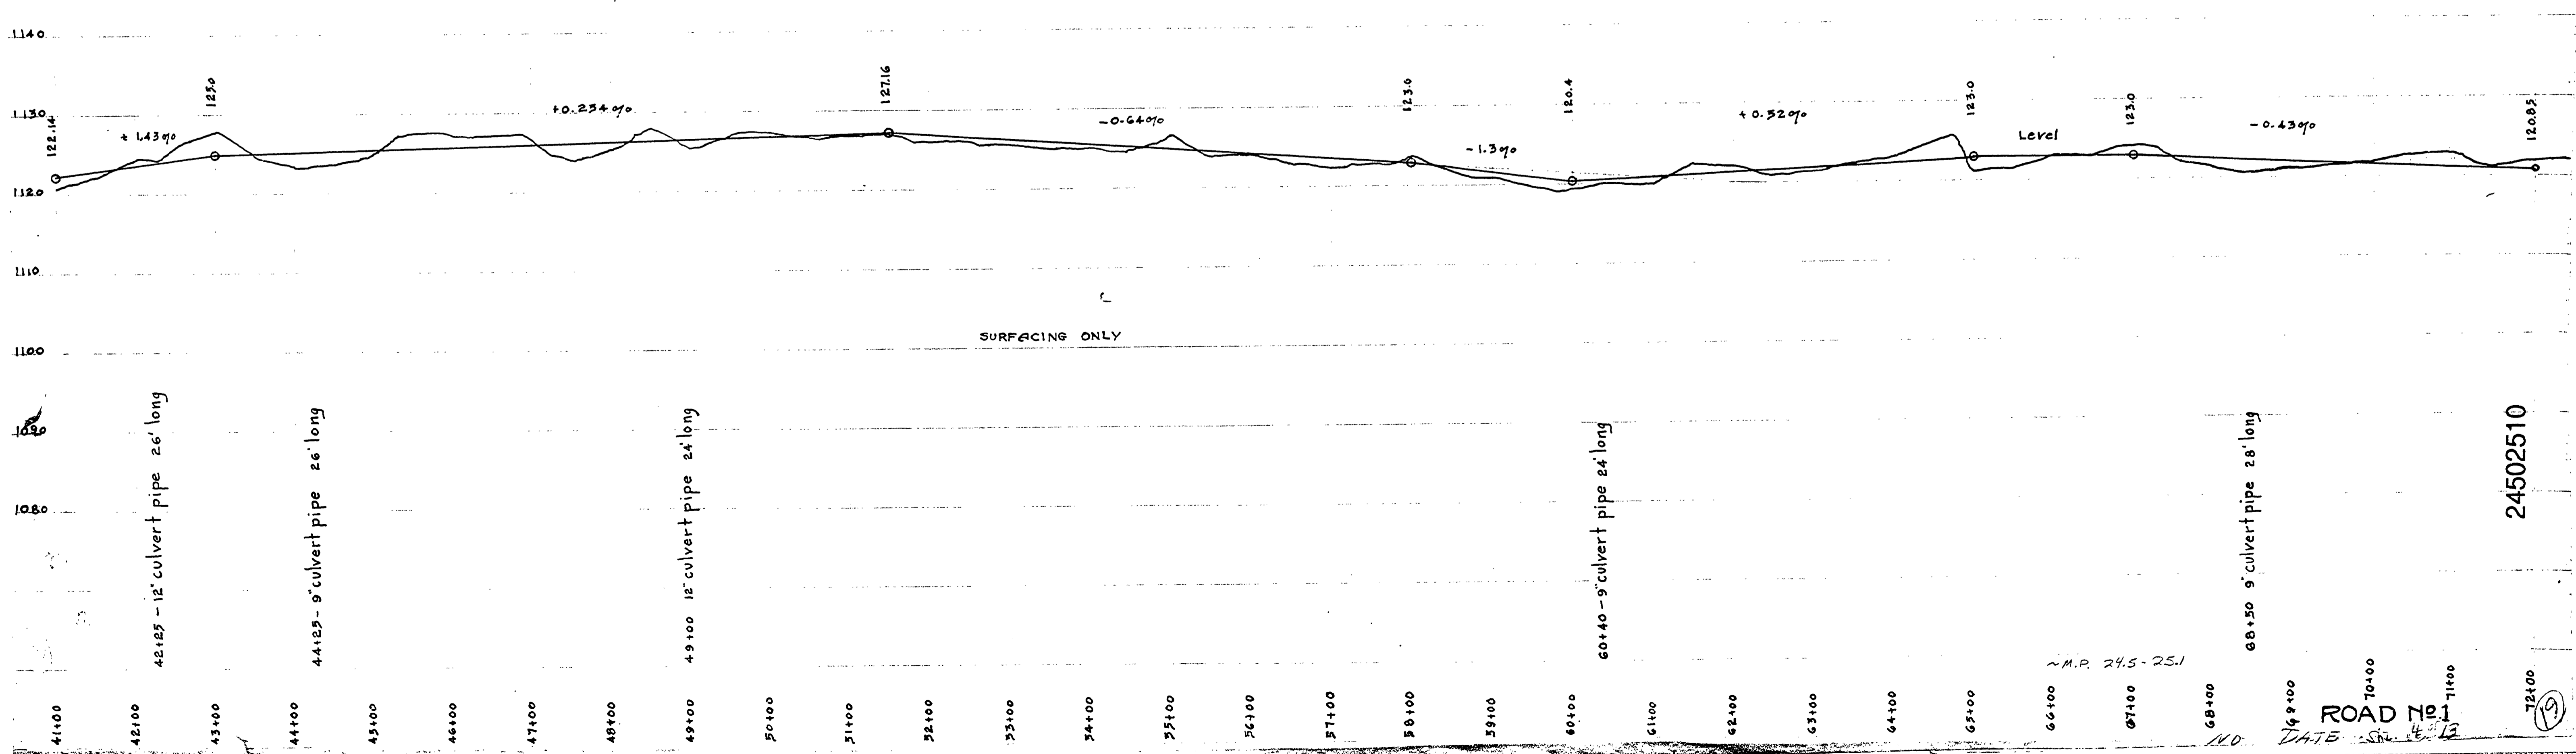
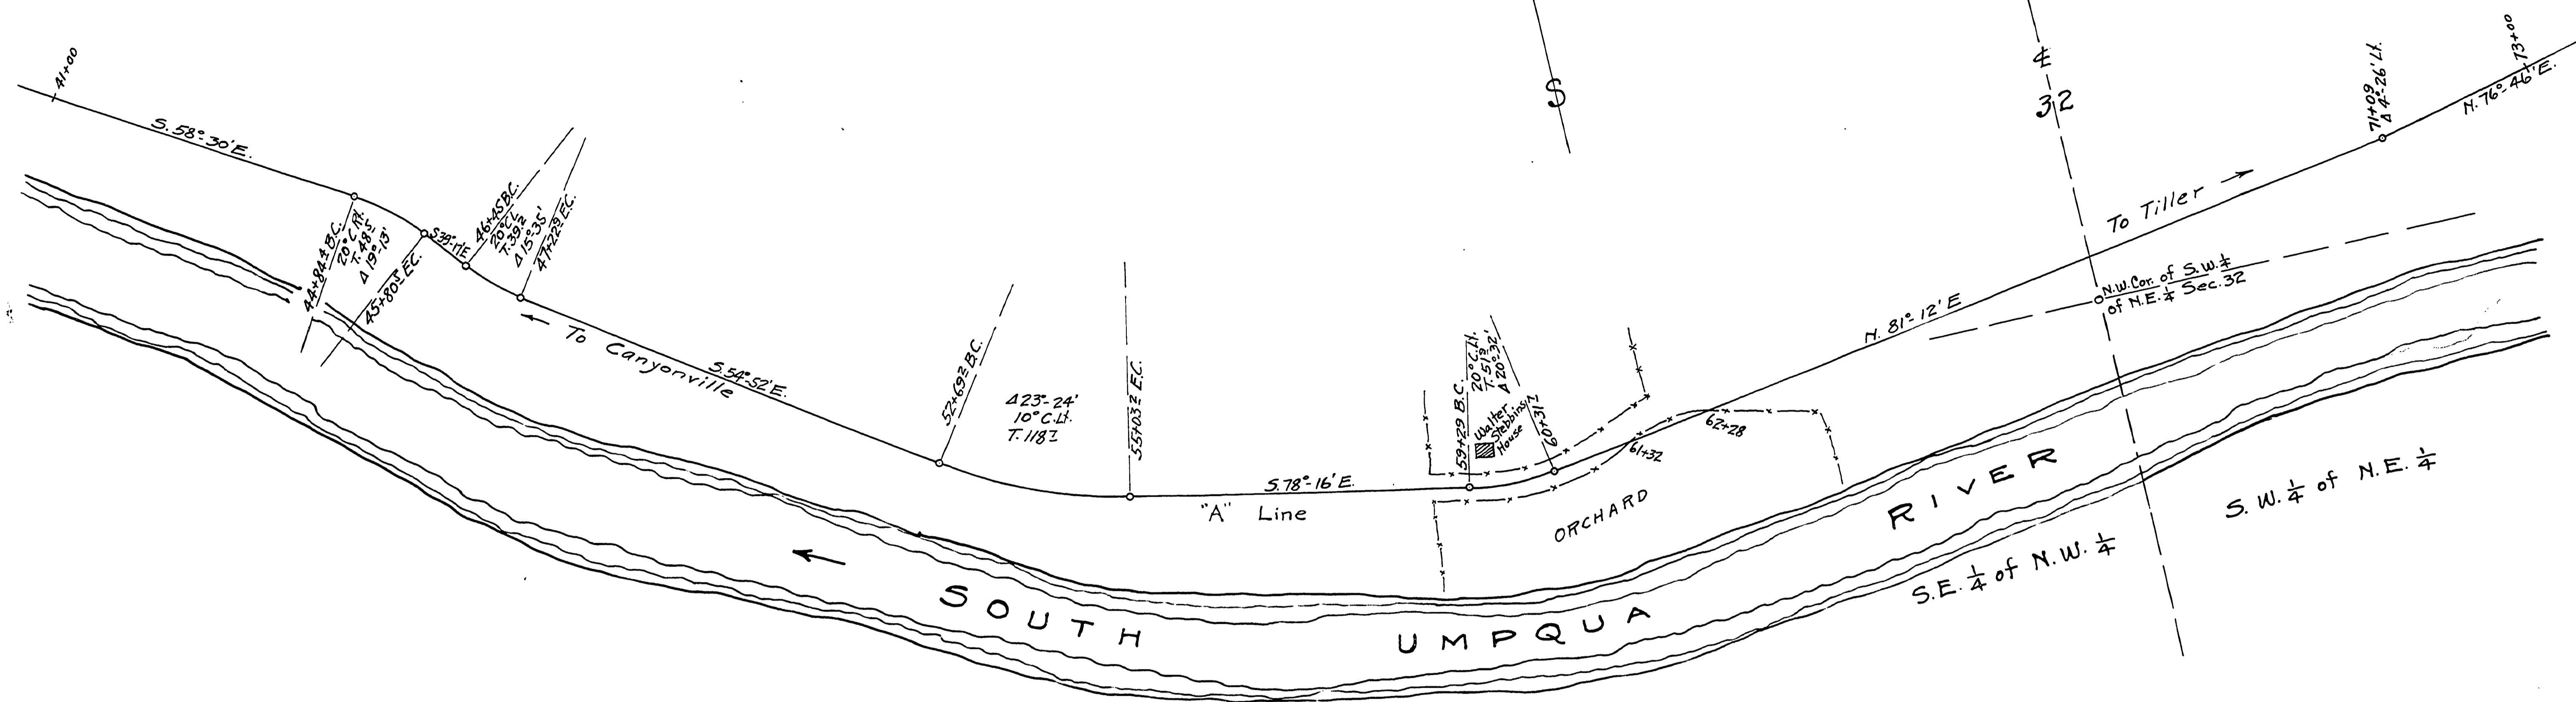


CANYONVILLE - TILLER ROAD
(TILLER SECT.)
Sheet 4

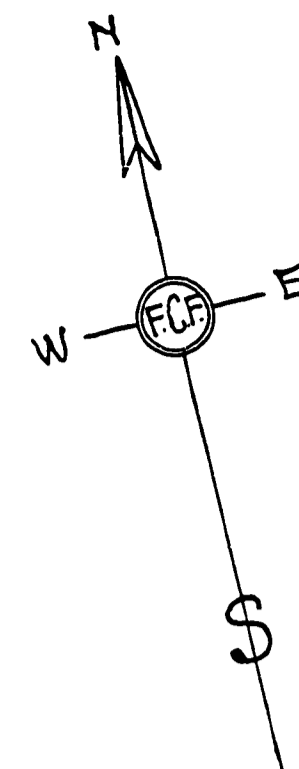

ROAD No 1
DATE 4-12-12
M.D. 72100

24502510