


**DOUGLAS COUNTY HIGHWAY
IMPROVEMENT
PROFILE AND ALIGNMENT
FATE ROAD
IN
SECTIONS 26 & 25 TWP. 30 SR 3 W.W.M.
0+00 TO STA**

OFFICE OF
F. C. FREAR
COUNTY SURVEYOR & ROADMASTER
Scale 1" = 200'

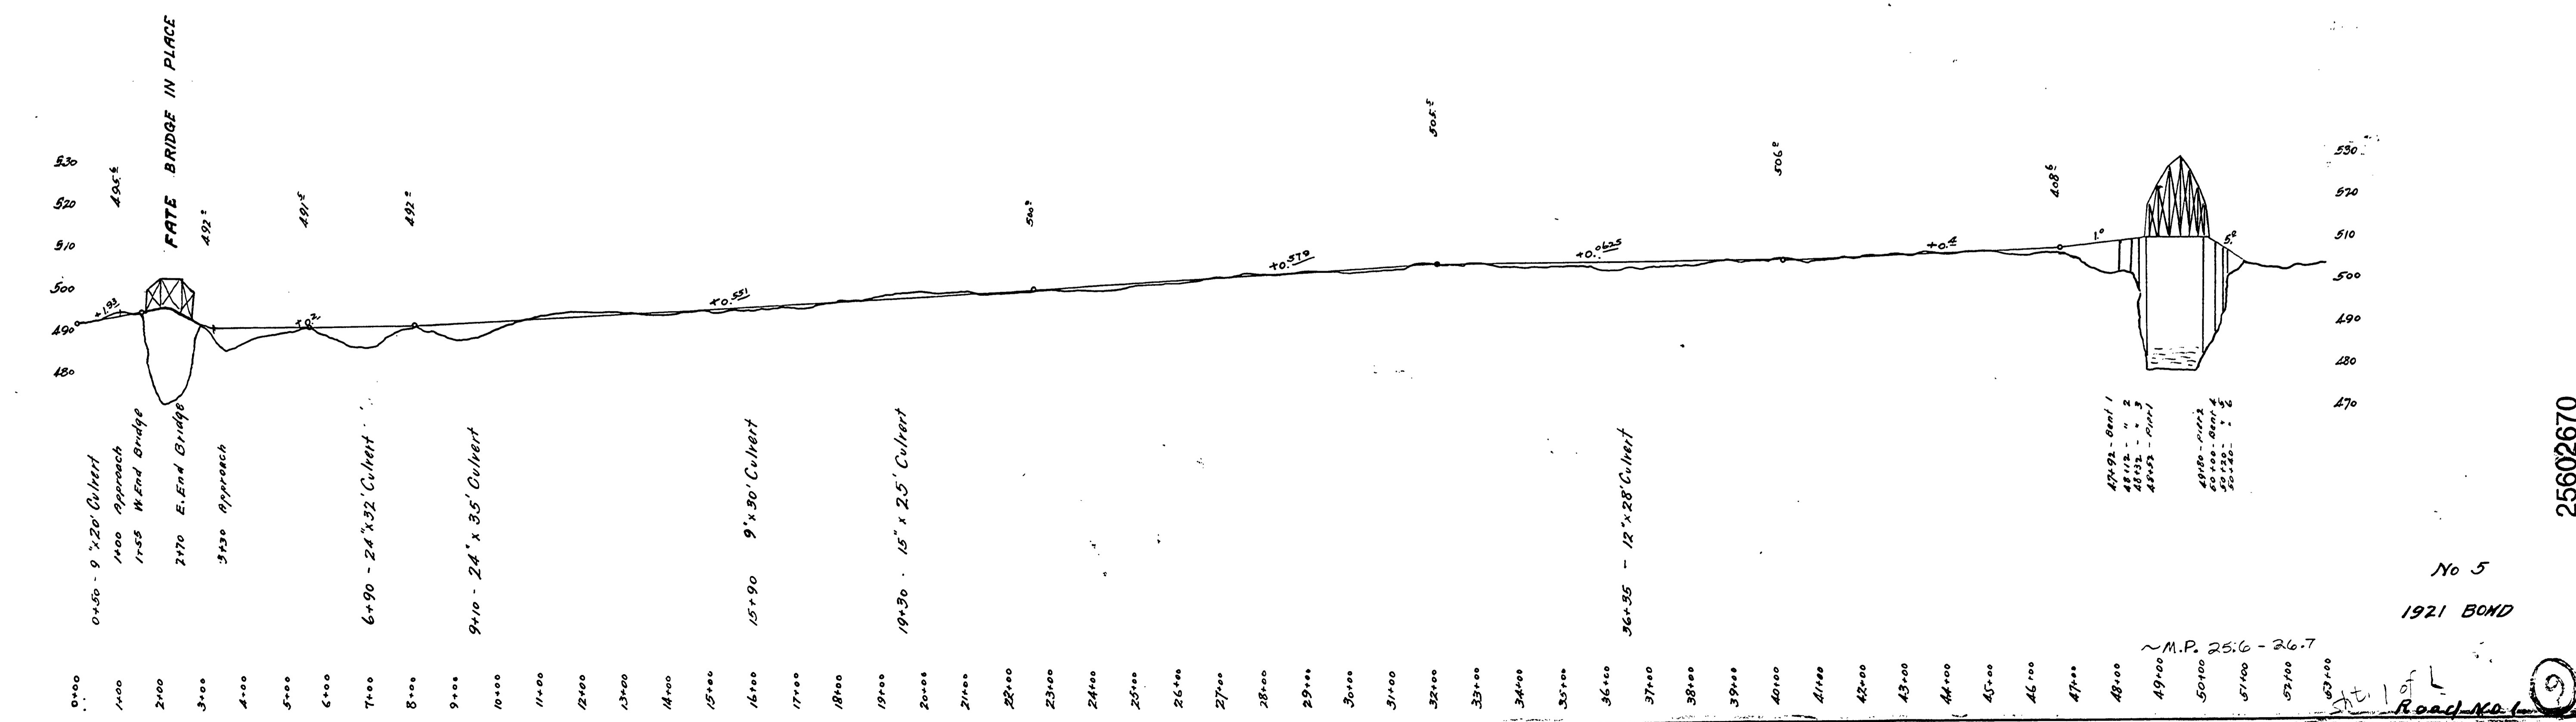

25602670

No 5
1921 BOND

~ M.P. 25.6 - 26.7

Road No. 1