



M.P. 26.3-26.7
 Sht 1 of 3
 1931
 Road No. 1



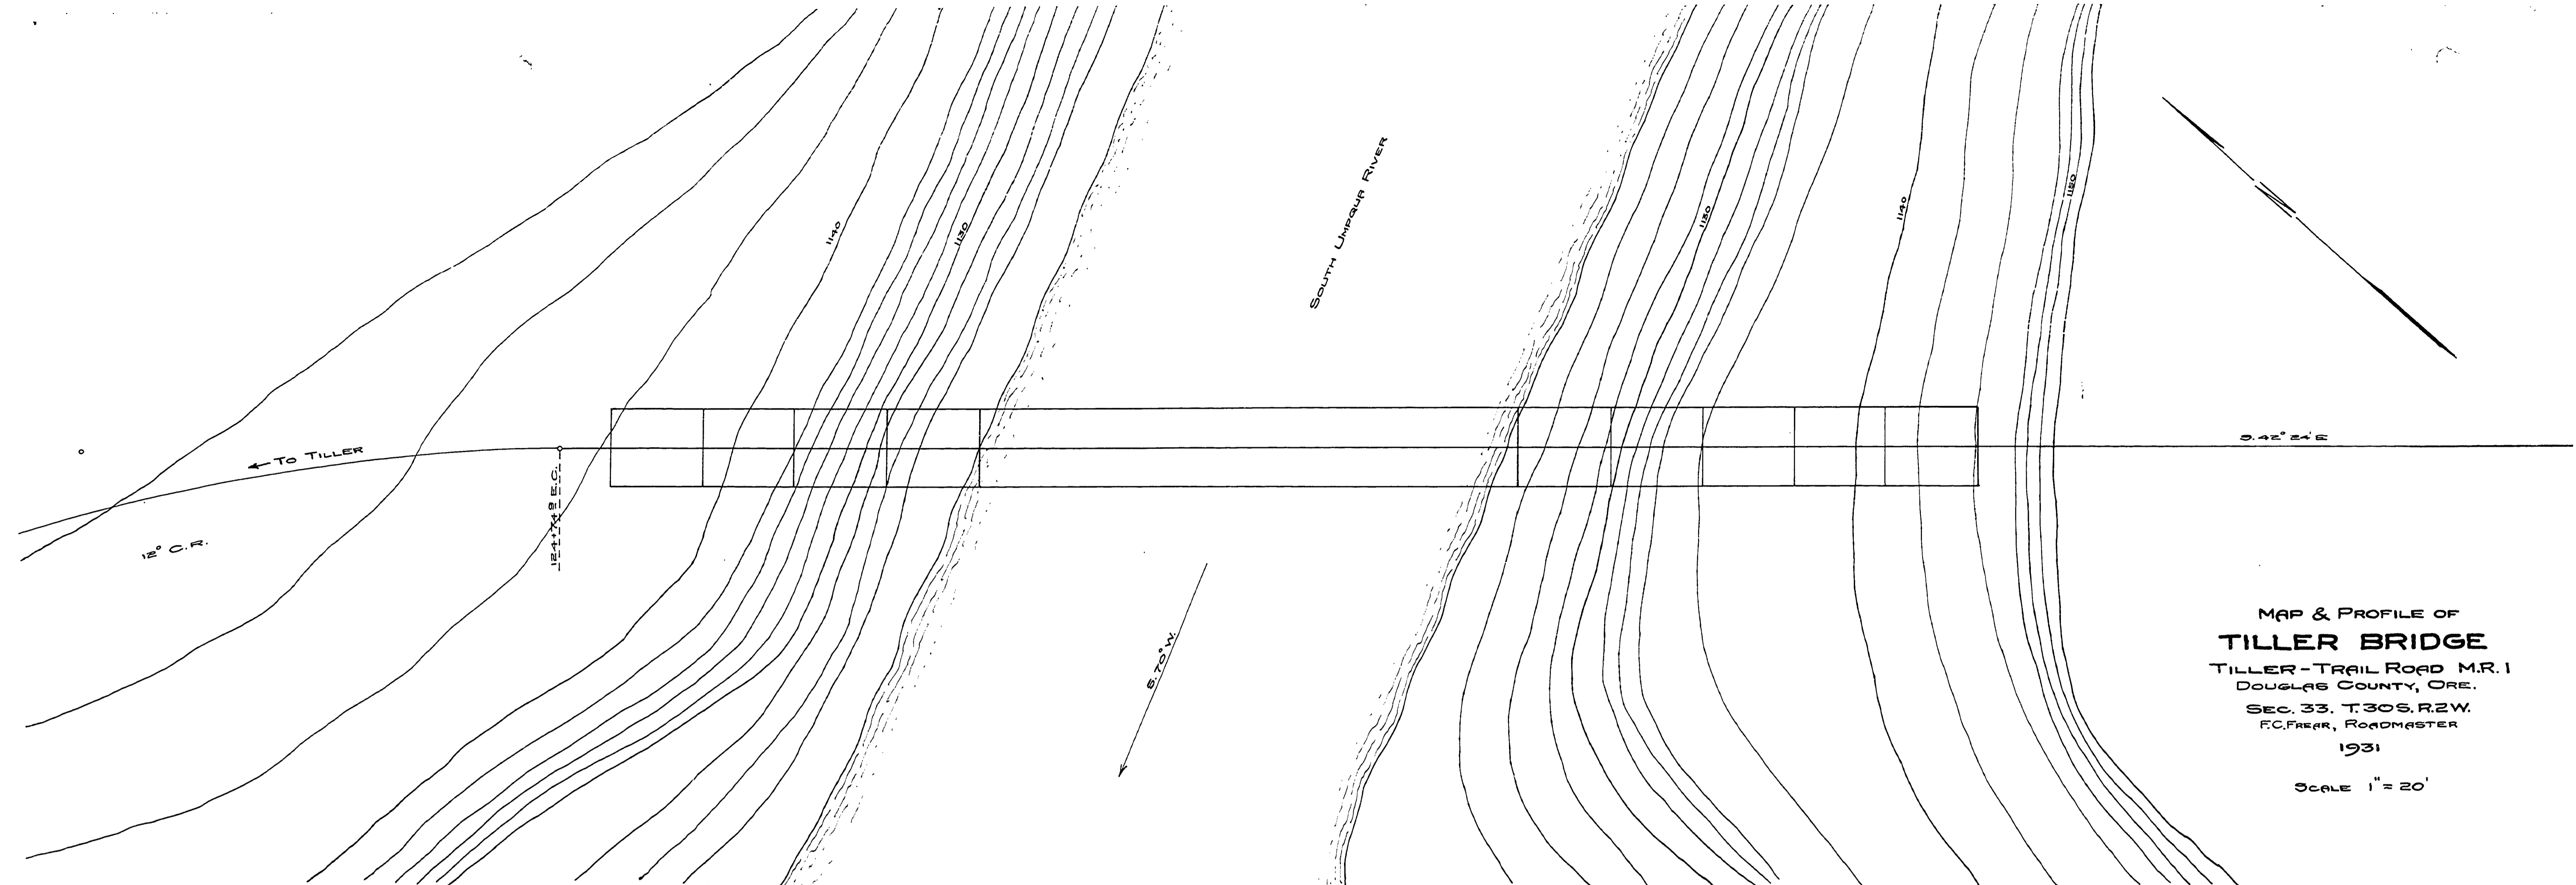

MAP & PROFILE OF
TILLER BRIDGE
 TILLER-TRAIL ROAD M.R. 1
 DOUGLAS COUNTY, ORE.
 SEC. 33, T.30S. R.2W.
 F.C. FREAR, ROADMASTER
 1931
 SCALE 1" = 20'

124+85 E. 1156.16 125+11 E. 1156.62 125+24 E. 1157.08 125+37 E. 1157.54 125+50 E. 1158.00
 127+19 E. 1160.77 127+32 E. 1161.19 127+45 E. 1161.62 127+58 E. 1162.05 128+07 E. 1163.06 128+150 E. 1163.78

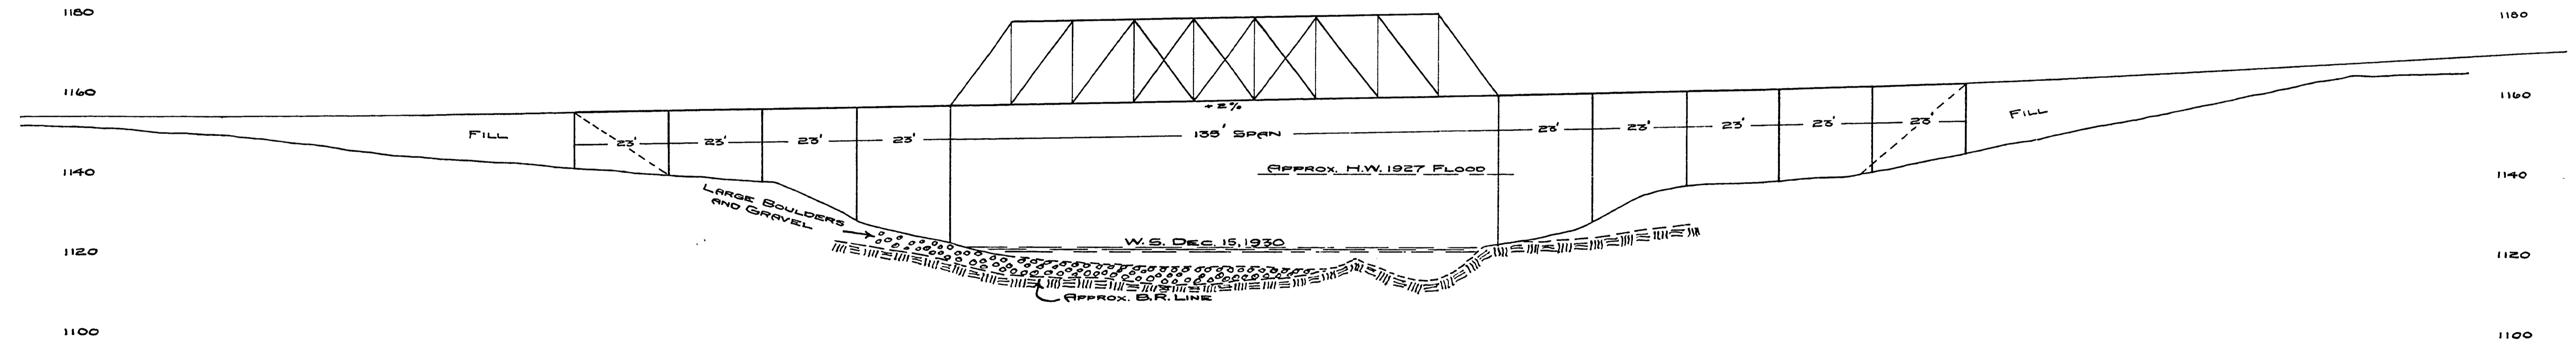

26522652

124

125

126

127

128

129

Road No. 1

M.P. 26.52

sh. 3 of 3 p. 31

25

