


**DOUGLAS COUNTY HIGHWAY
 IMPROVEMENT**
 PROFILE AND ALIGNMENT
TILLER - TRAIL
 SECTION
 SECTION 13 TWP 31 S R 2 W WM.
 TRACED FROM GOVERNMENT MAP
 OFFICE OF
 F. C. FREAR
 COUNTY ROADMASTER
 HORIZ. - 1" = 100'
 SCALE VERT. - 1" = 10'

Job 1D

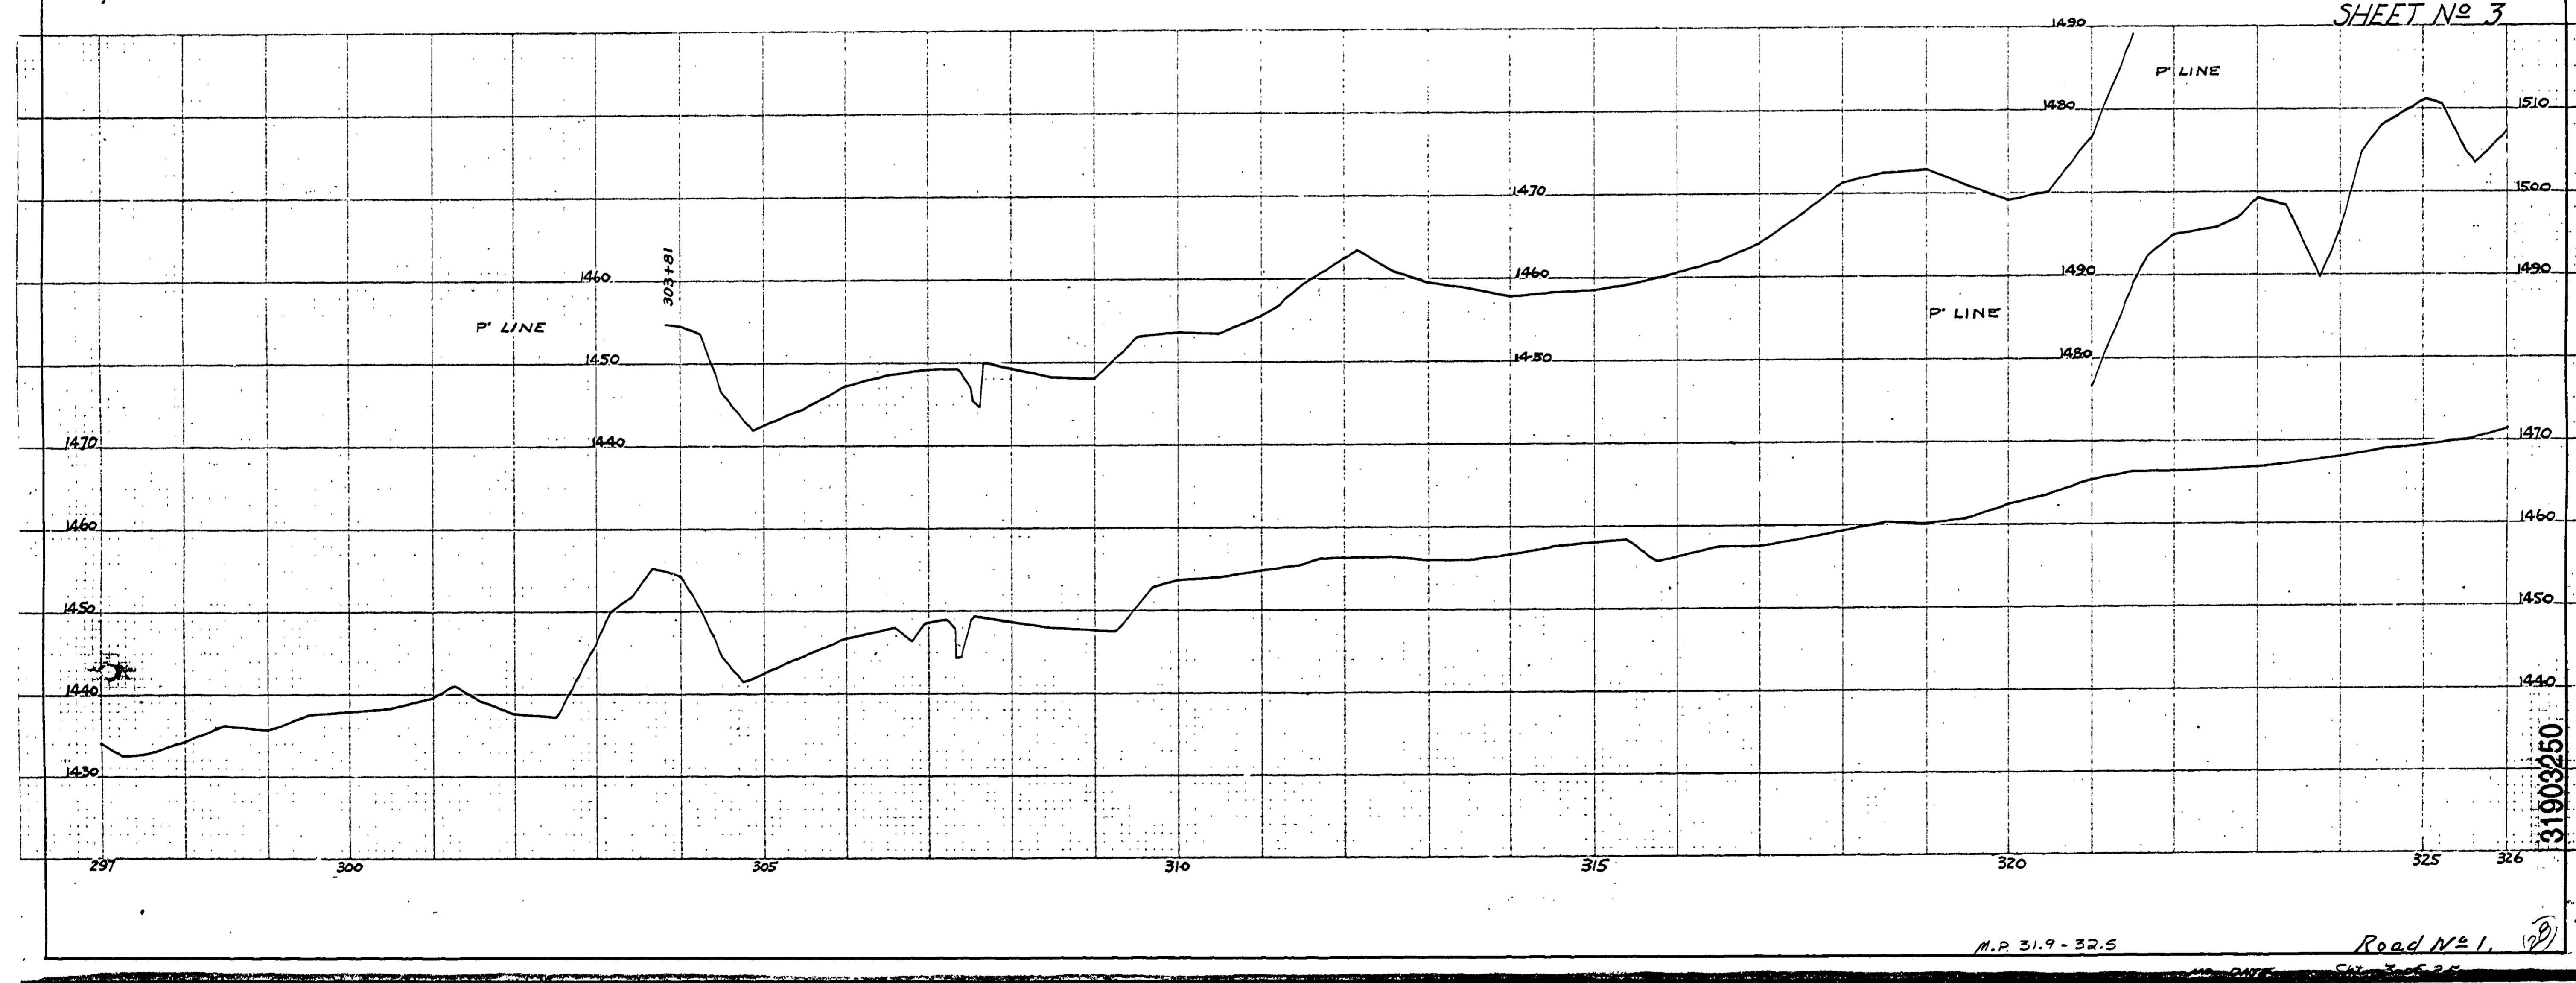

30 X

