


DOUGLAS COUNTY HIGHWAY
IMPROVEMENT
 PROFILE AND ALIGNMENT
TILLER - TRAIL
 SECTION
 SEC'S 13-24-19 T 31S R 1 AND 2 W WM.
 TRACED FROM GOVERNMENT MAP
 OFFICE OF
 FIC FRIEAR
 COUNTY ROADMASTER
 SCALE HORT - 1" = 100'
 SCALE VERT - 1" = 10'

VOID

SHEET No 4

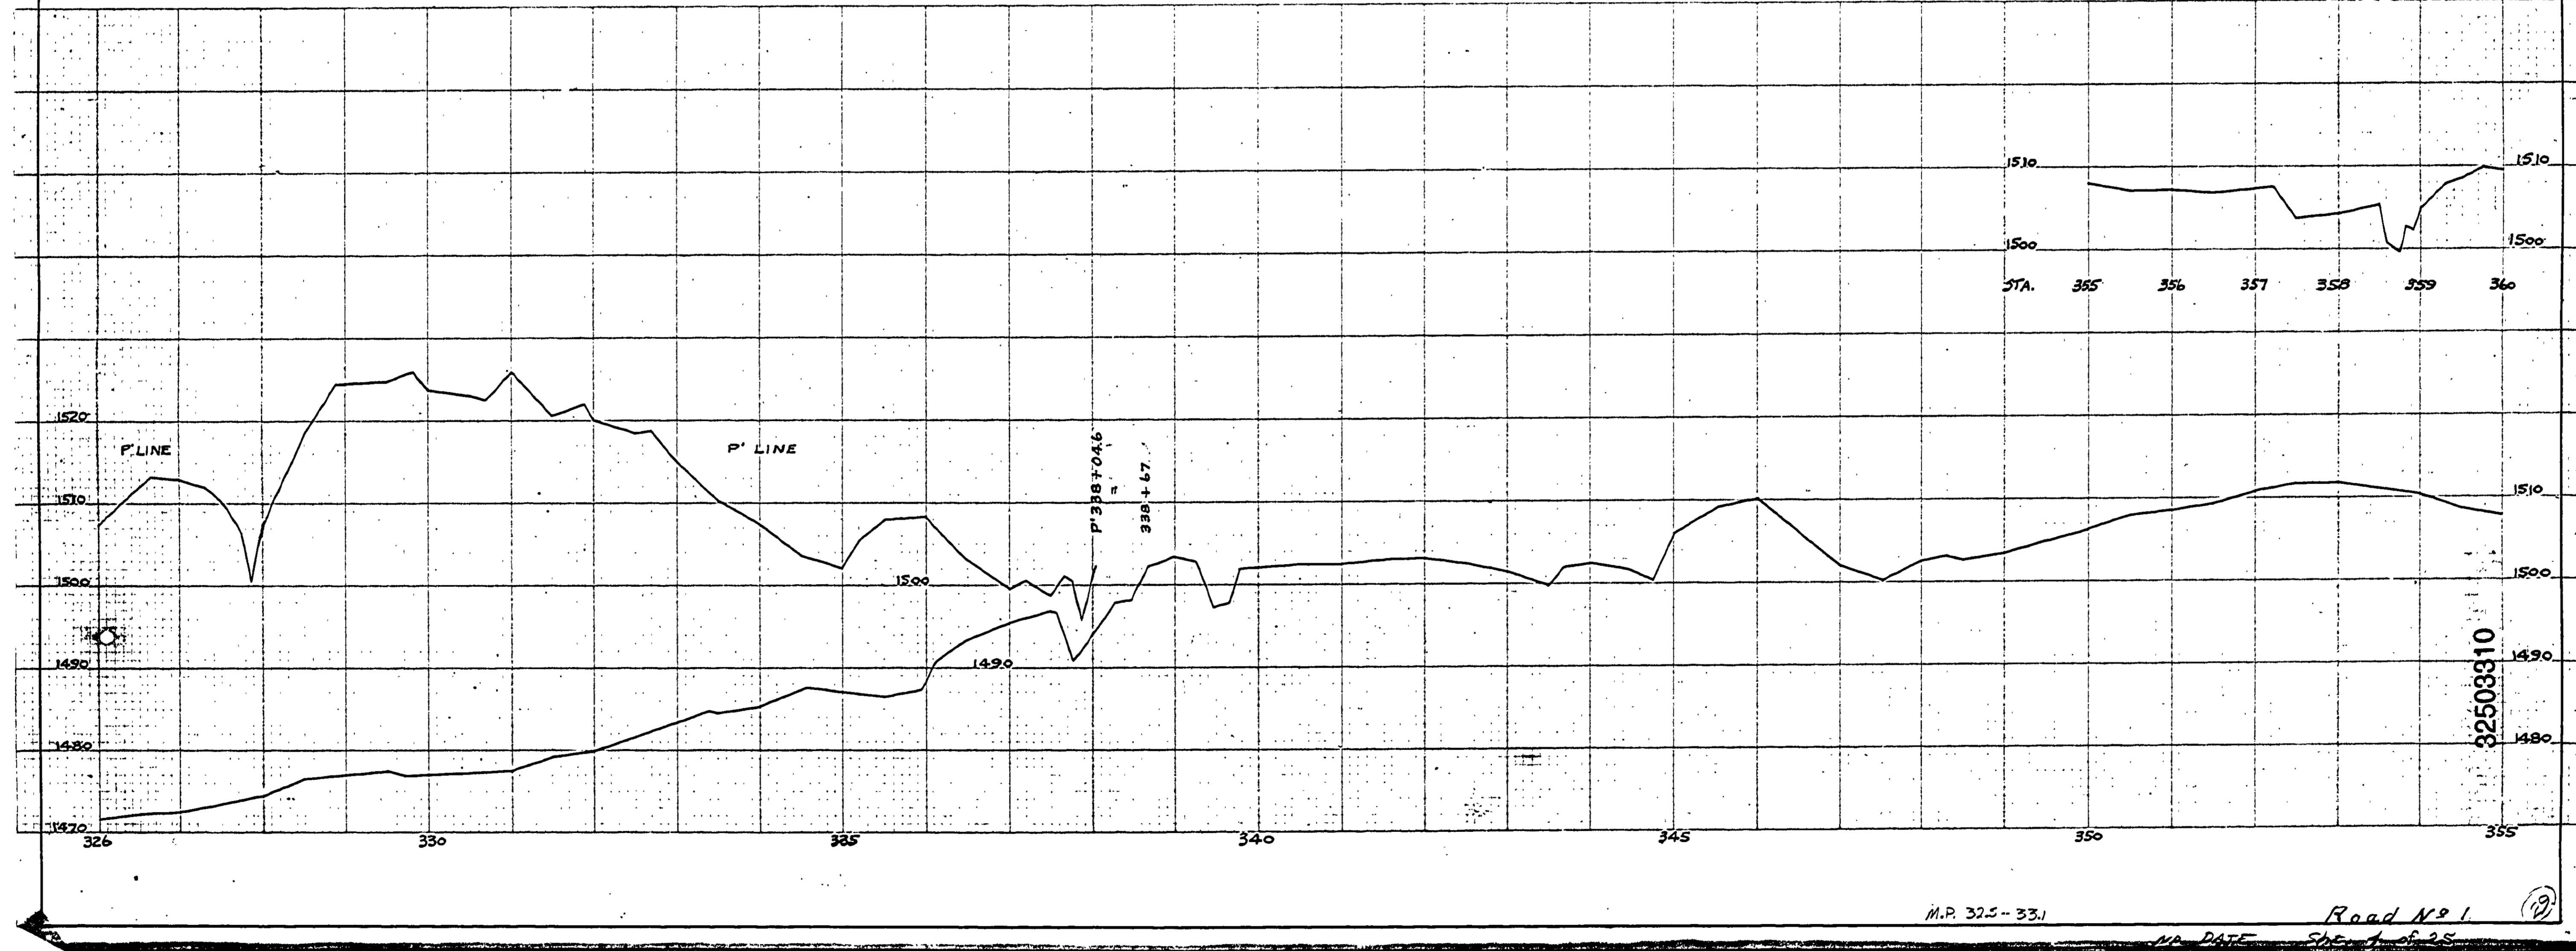

M.P. 32.5 - 33.1 Road No 1

30 X

