


**DOUGLAS COUNTY HIGHWAY
IMPROVEMENT
PROFILE AND ALIGNMENT
TILLER - TRAIL
SECTION
SECTION 19 TWP 31 S R 1 W WM.
TRACED FROM GOVERNMENT MAP
OFFICE OF
P.C. FREAR
COUNTY ROADMASTER
HORIZ. - 1" = 100'
SCALE VERT. - 1" = 10'**

Gilman

SHEET NO 6

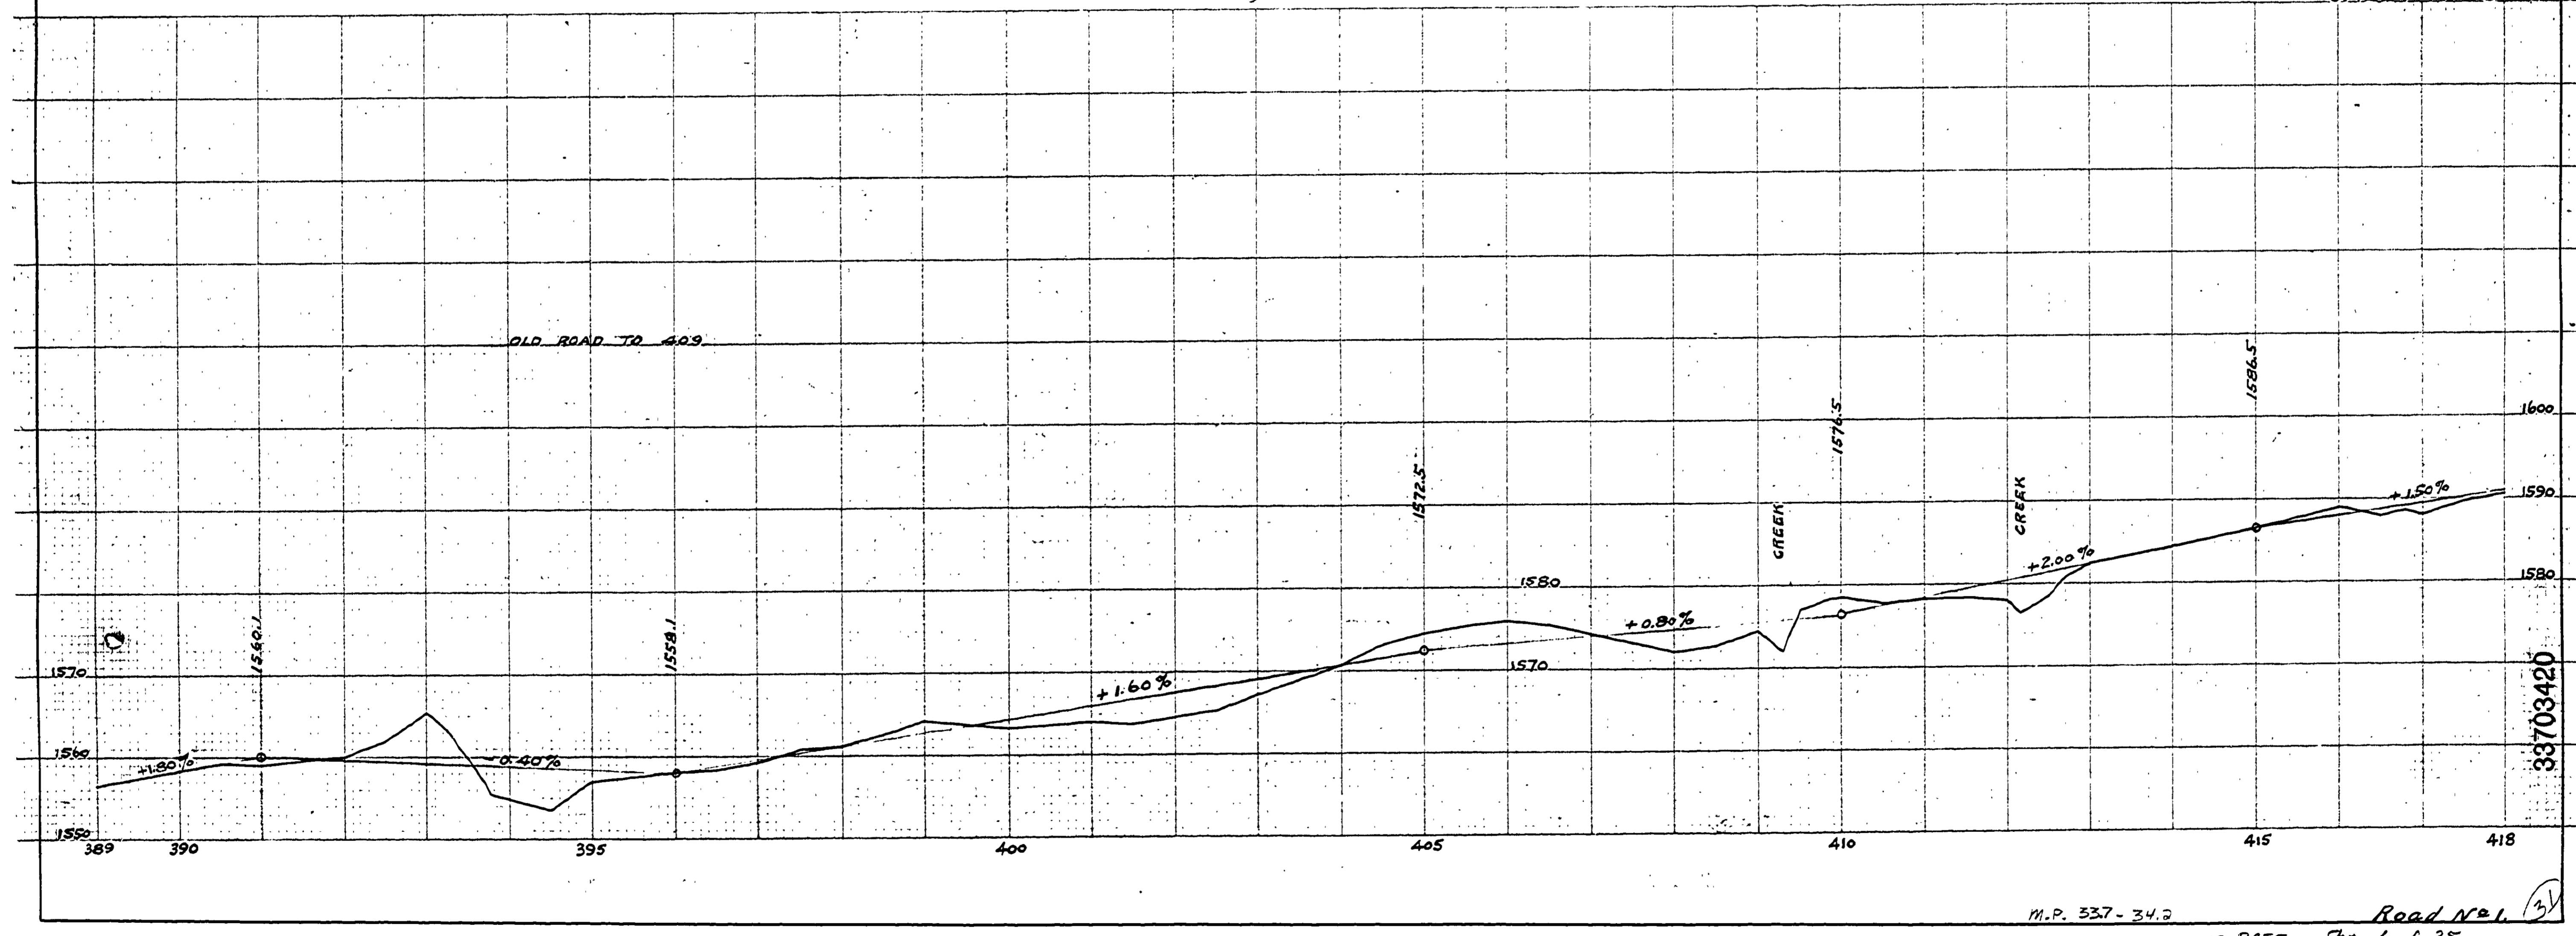

M.P. 337 - 34.2
DATE *Jan. 25* 19*25*

30 X

