


DOUGLAS COUNTY HIGHWAY IMPROVEMENT
 PROFILE AND ALIGNMENT
TILLER - TRAIL
 SECTION
 SEC. 29-32 T. 31 S. R. 1 W. W.M.
 OFFICE OF
 F.C. FREAR
 COUNTY ROADMASTER
 SCALE HORIZ. - 1" = 100'
 VERT. - 1" = 10'
 MARKET ROAD No 1

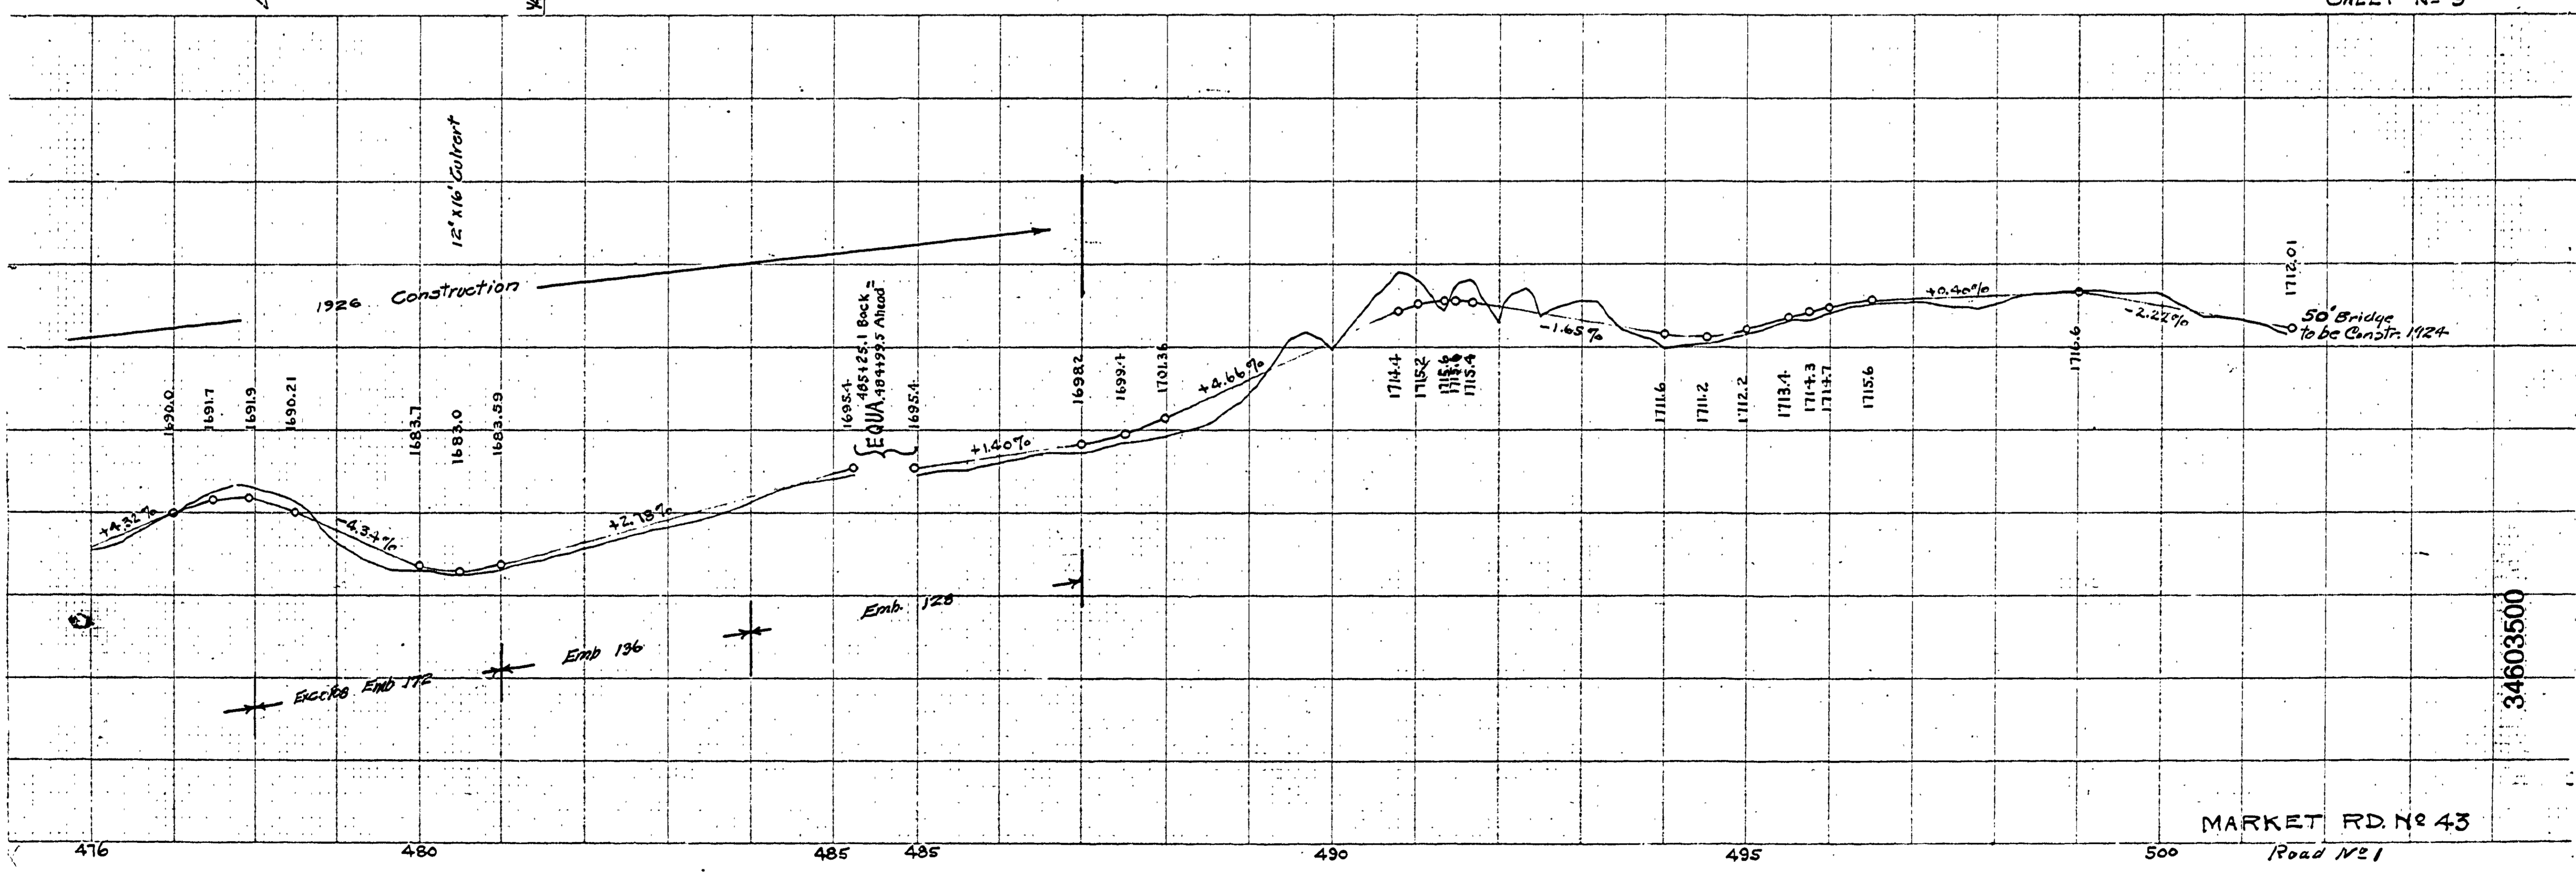

M.P. 34.6 - 35.0 NO DATE Sht. 11 of 25

30 X

