


DOUGLAS COUNTY OREGON
 TISON SECTION
 TILLER-TRAIL ROAD M.R. NO 1
 SEC. 19-29-30-32, T. 31 S., R. 1 W.
 SEC. 5, T. 32 S., R. 1 W.
 F.C. FREAR, Co. ROADMASTER.
 1930
 SHEET 10

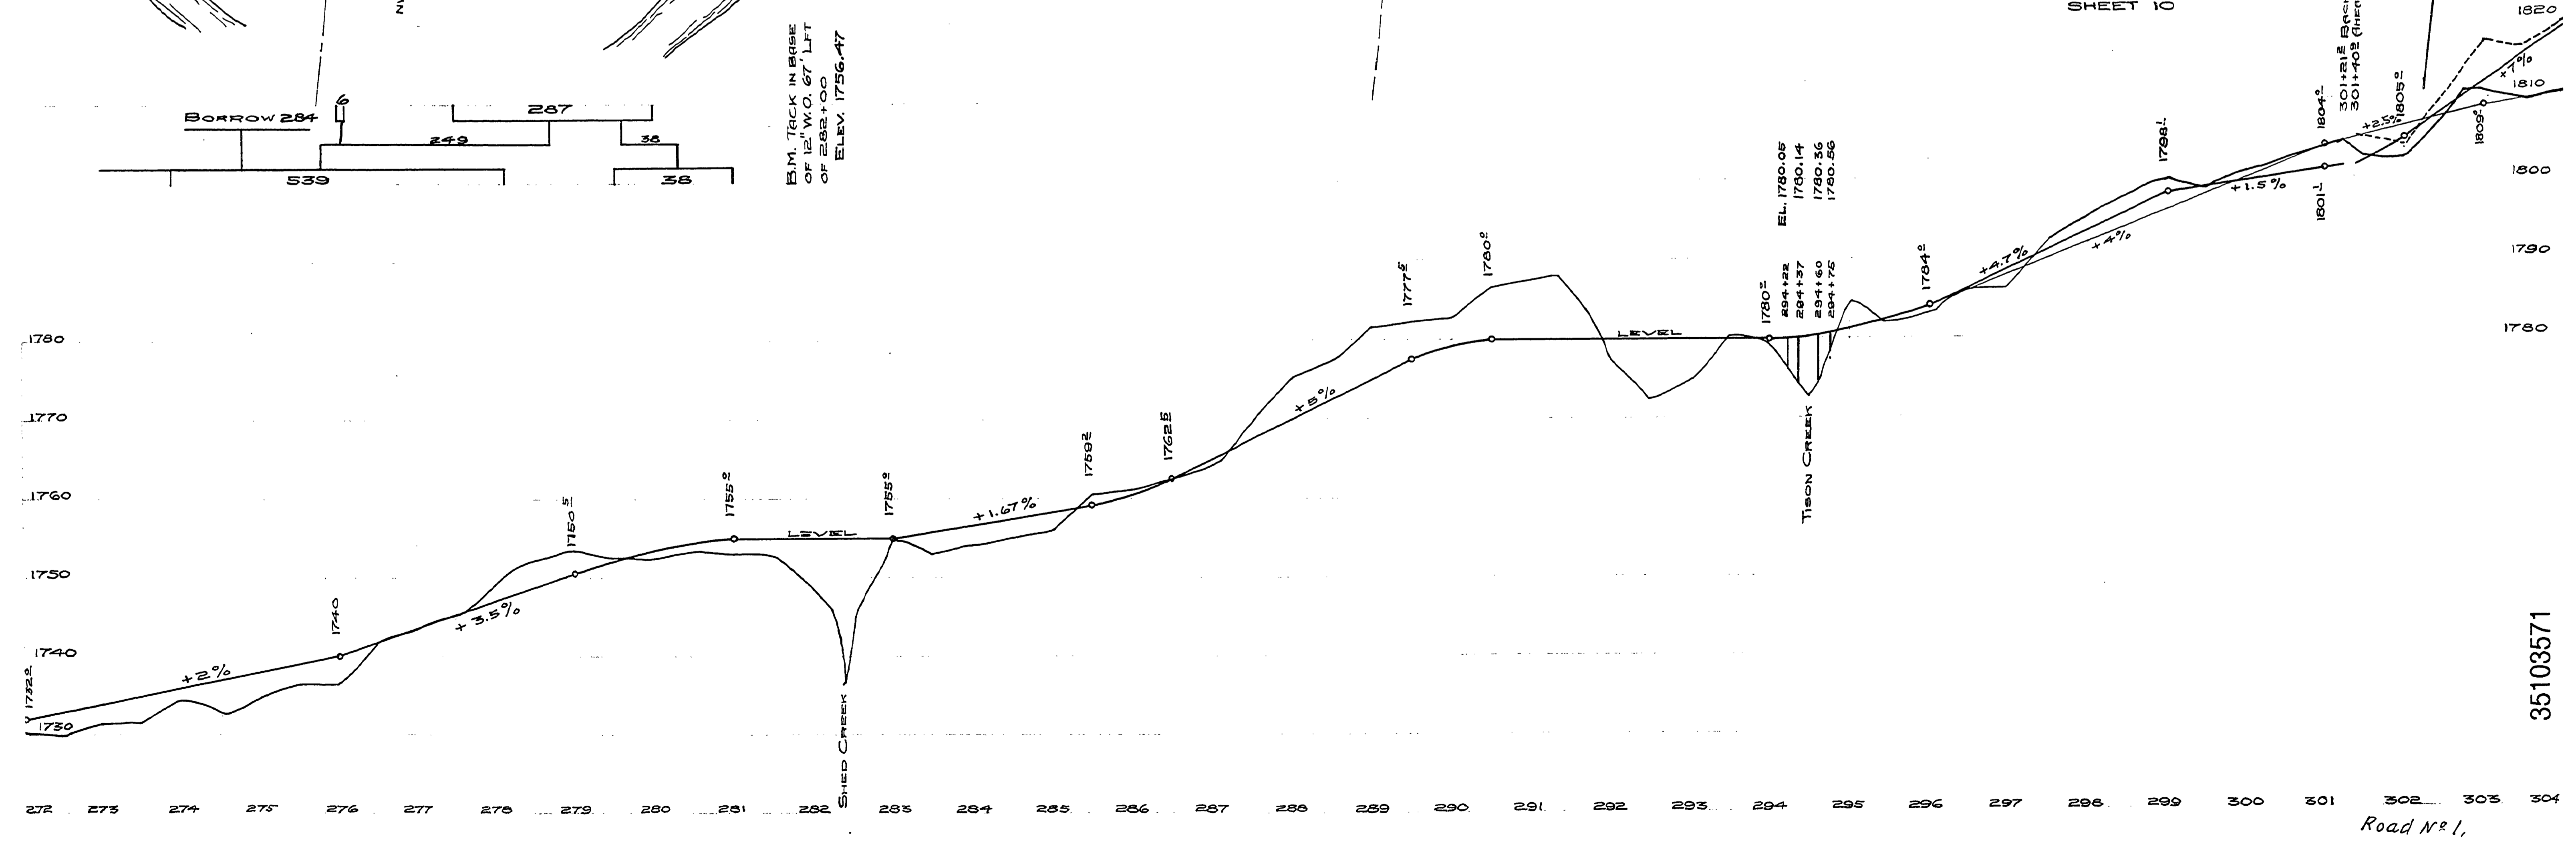

B.M. TRACK IN EDGE OF 12" W.O. 67' LFT OF 283+00 ELEV. 1756.47

EL. 1780.05
294+22
294+37
294+60
294+75
EL. 1760.14
1790.56
1790.56

35103571