


DOUGLAS COUNTY OREGON
 TISON SECTION
 TILLER-TRAIL ROAD M.R. No. 1
 SEC. 19-29-30-32, T. 31S., R. 1W.
 SEC. 5, T. 32S., R. 1W.
 F.C. FREAR, Co. ROADMASTER,
 1930
 SHEET II

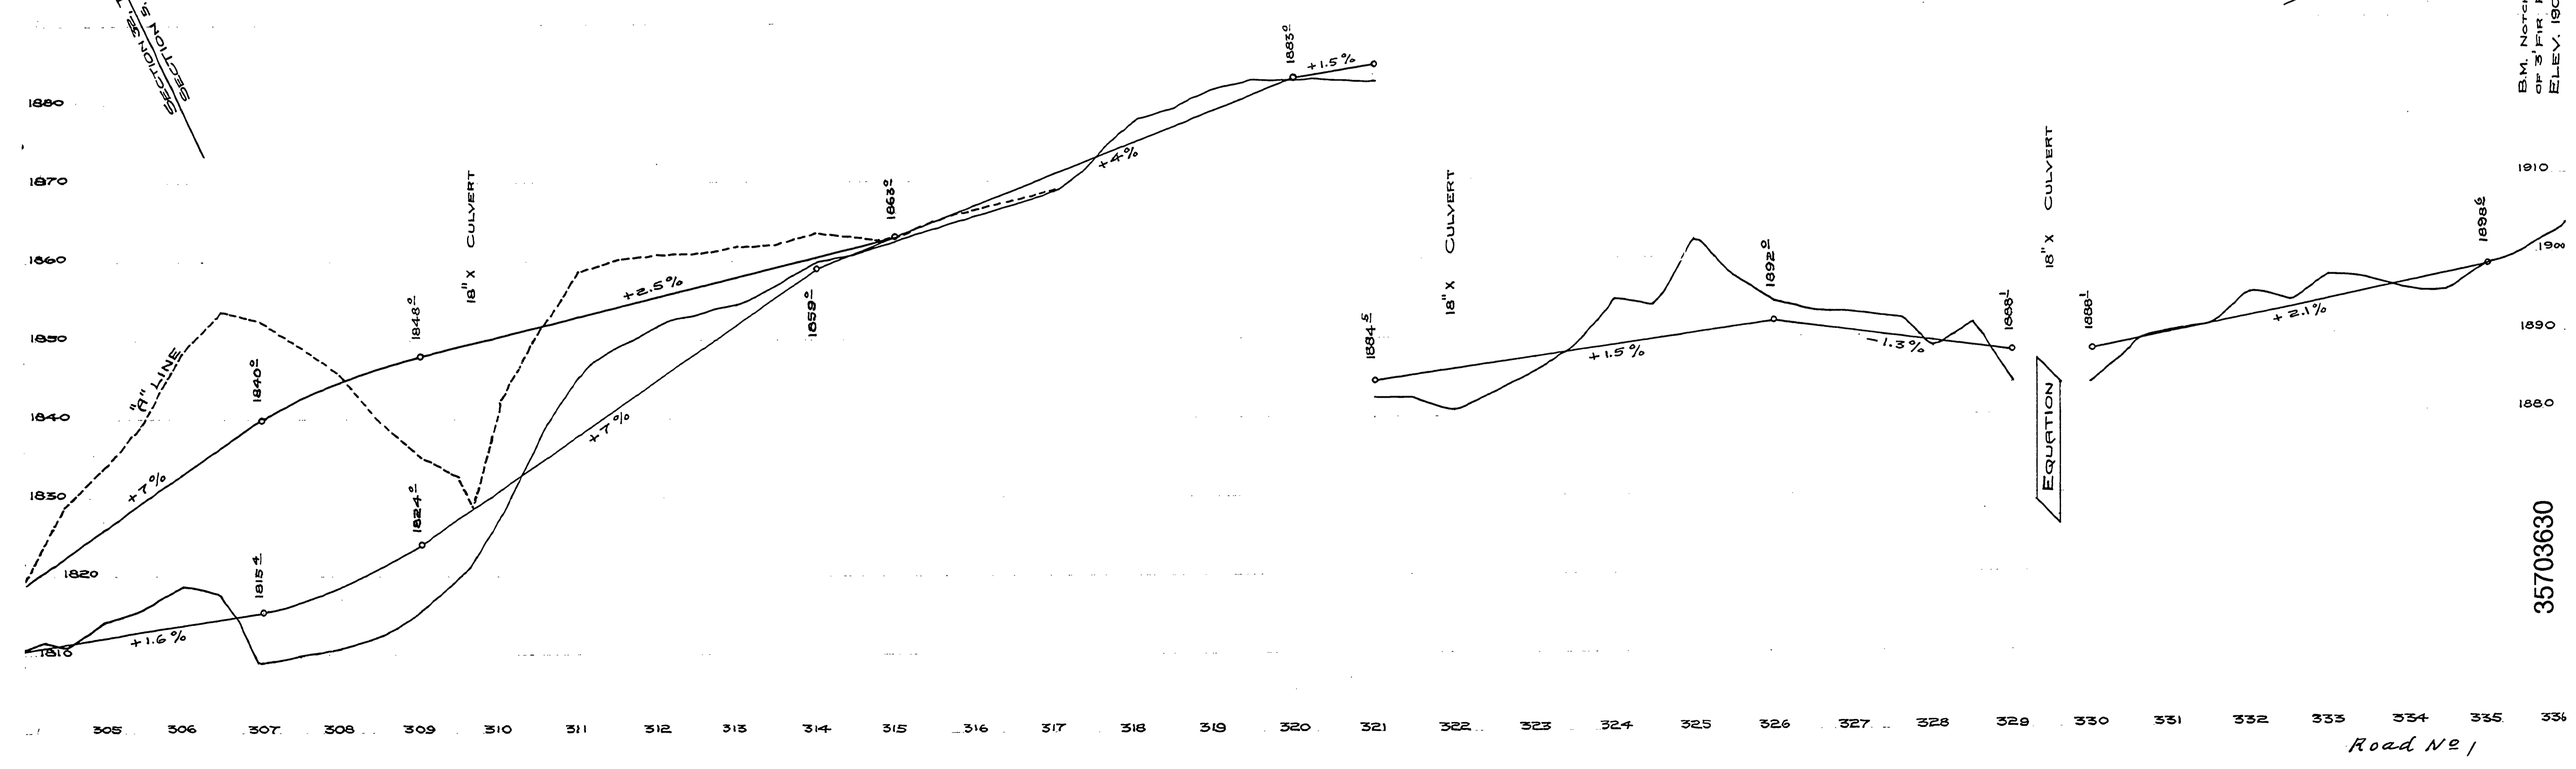

35703630

