

**DOUGLAS COUNTY HIGHWAY
IMPROVEMENT**
Profile and Alignment
TILLER TRAIL


Section
Sec. T. S. R. W.W.M.

Platted from Gov. Field Notes
Office of F. C. Frear
County Roadmaster

HOR. SCALE 1" = 100'
VER. SCALE 1" = 10'



SHEET NO. 14

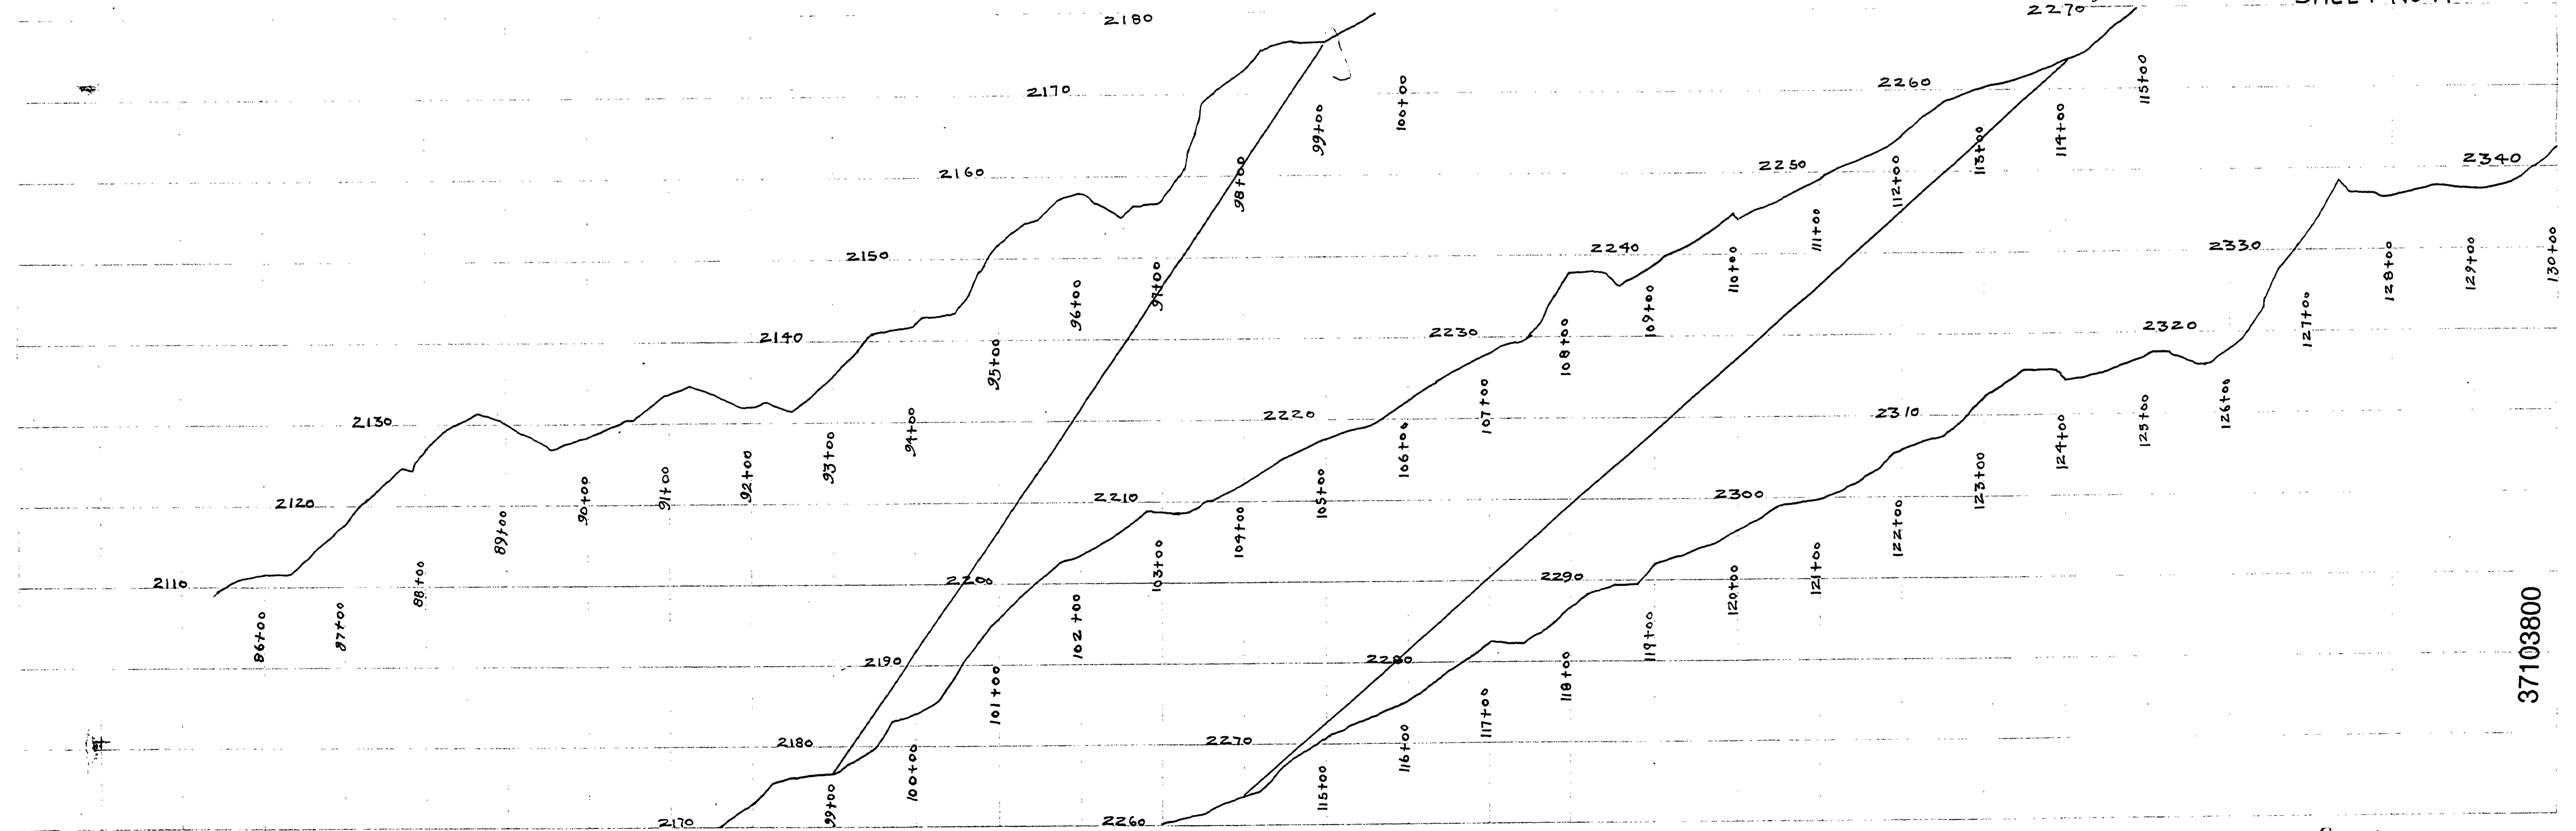

Road No. 1.

~M.P. 37.1 - 38.0 NO DATE Sht. 16 of 25

37103800

