


**DOUGLAS COUNTY HIGHWAY
IMPROVEMENT**
Profile and Alignment
TILLER TRAIL
Section
Sec. T. S., R. W.W.M.

Platted from Gov. Field Notes
Office of F. C. Frear
County Roadmaster

HOR. SCALE 1"=100'
VER. SCALE 1"=10'

SHEET NO. 15

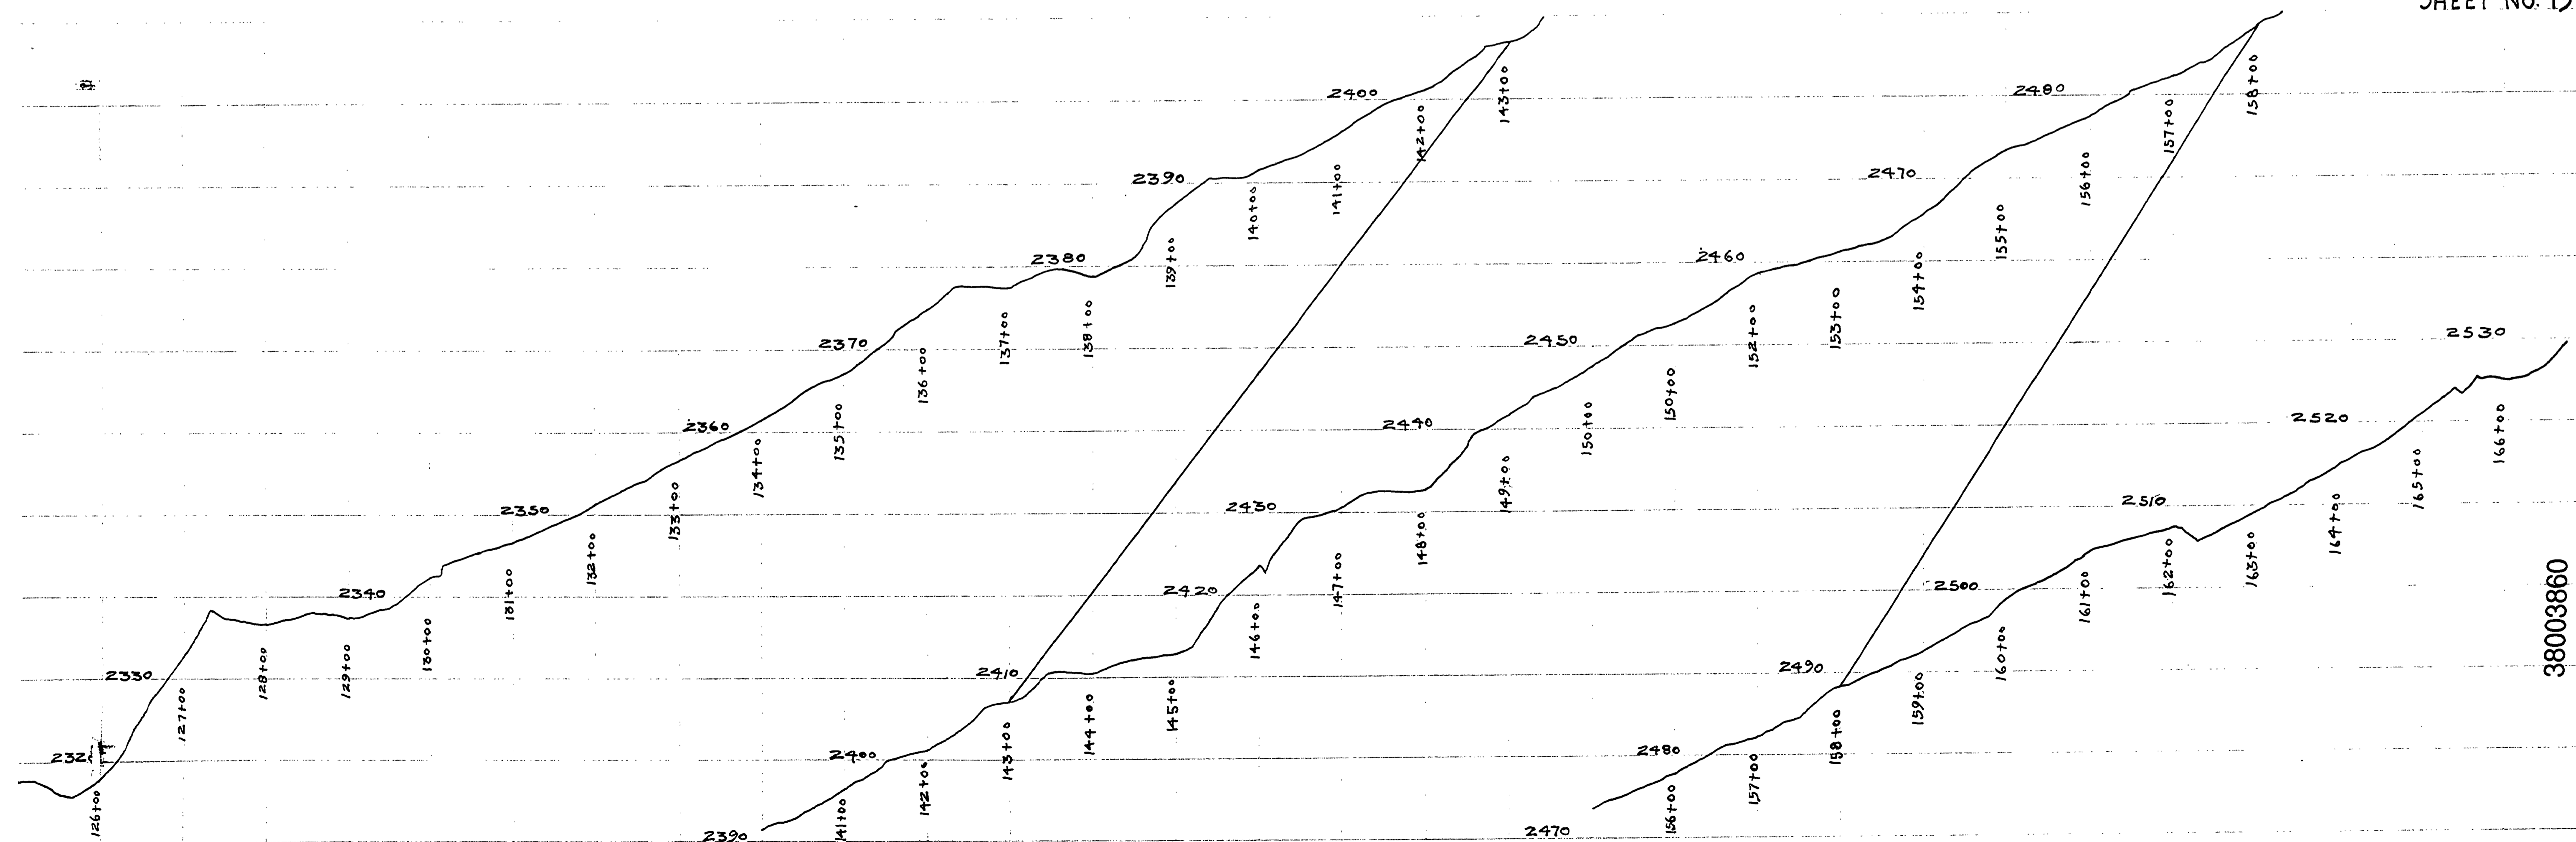

38003860

Road No. 1.

