


**DOUGLAS COUNTY HIGHWAY
IMPROVEMENT**
Profile and Alignment
TILLER-TRAIL
Section
Sec. T. S. R. W. W. M.
Plotted from Gov. Field Notes
Office of F. C. Frear
County Roadmaster

HOR. SCALE 1" = 100'
VER. SCALE 1" = 10'

SHEET NO. 20

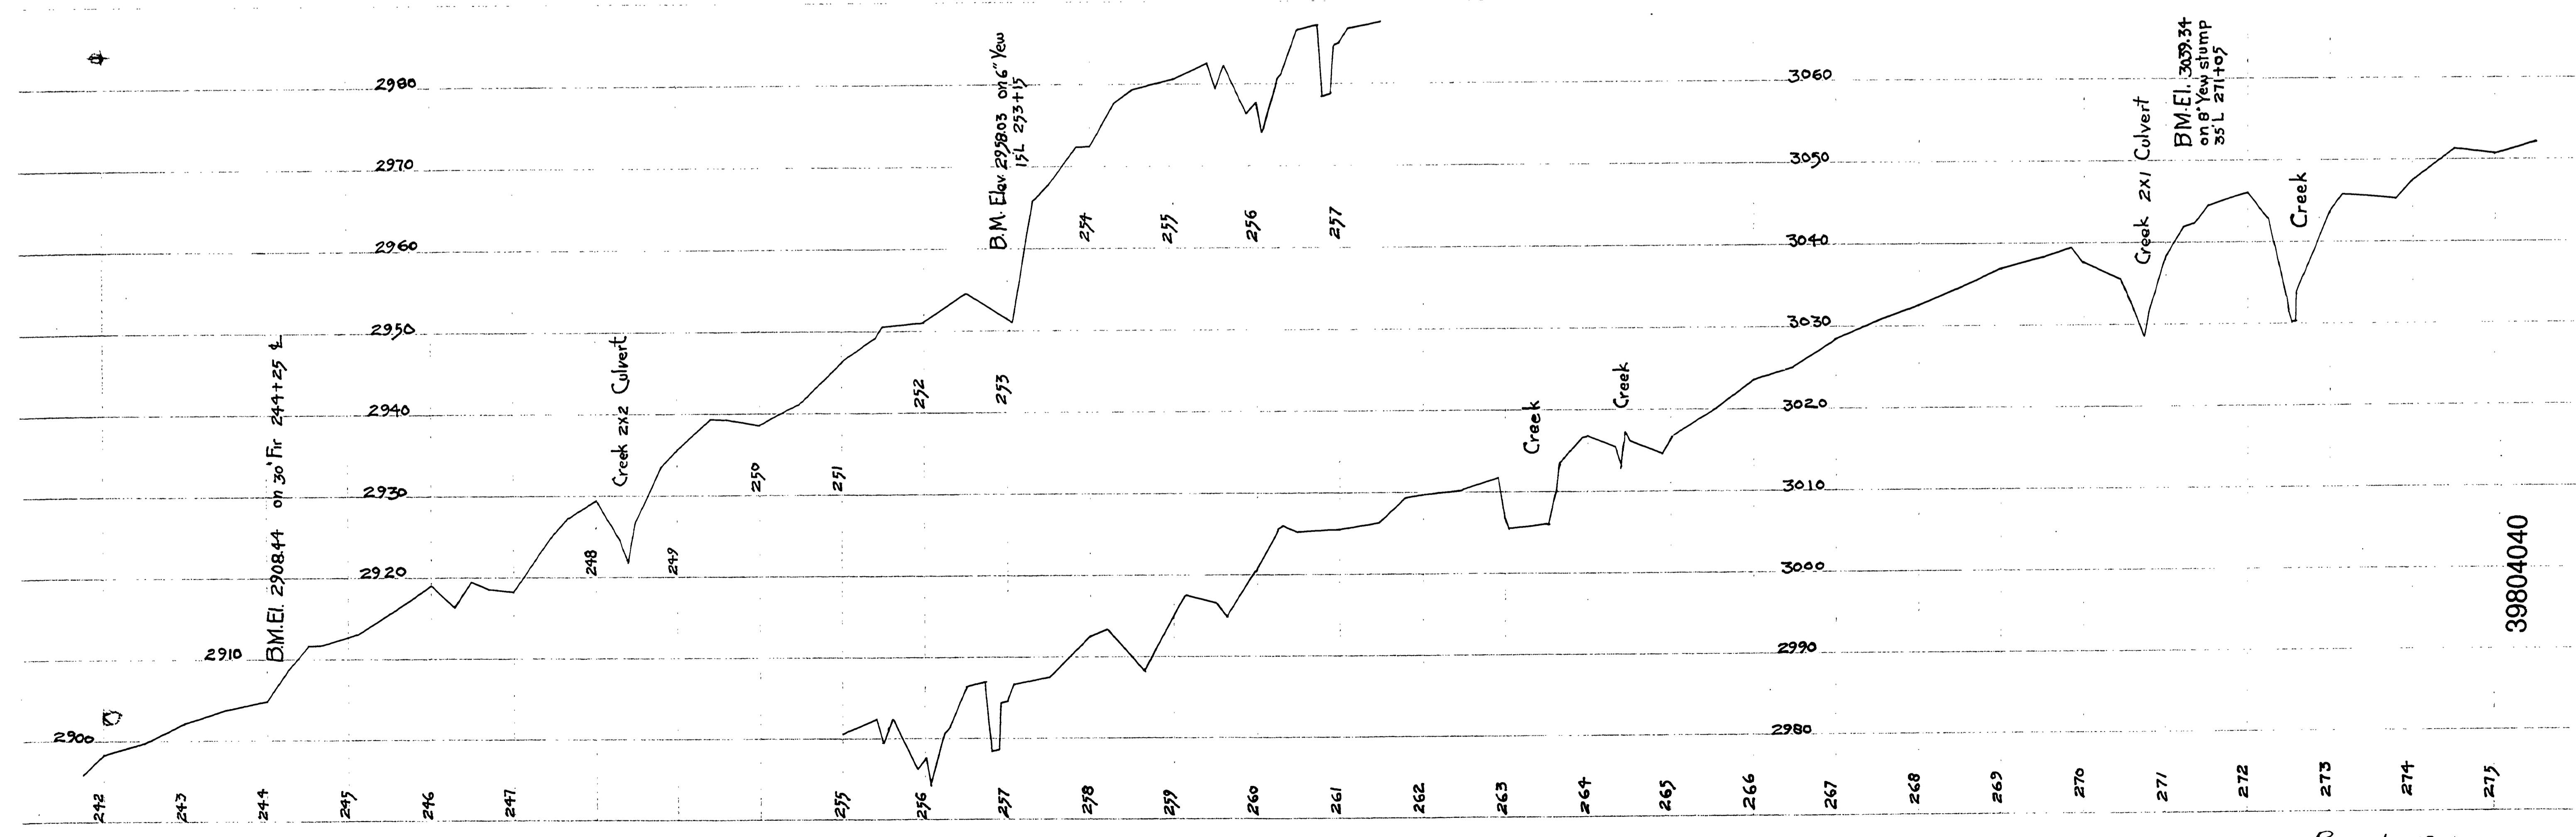

39804040

~ M.P. 39.8 - 40.4

M. DATE Sit 22 of 25

Road No. 1

(47)

