


DOUGLAS COUNTY HIGHWAY IMPROVEMENT
 Profile and Alignment
TILLER TRAIL
 Section
 Sec. T. S., R. W. W.M.
 Platted from Gov. Field Notes
 Office of F. C. Frear
 County Roadmaster

HOR. SCALE 1" = 100'
 VER. SCALE 1" = 10'

SHEET NO 22

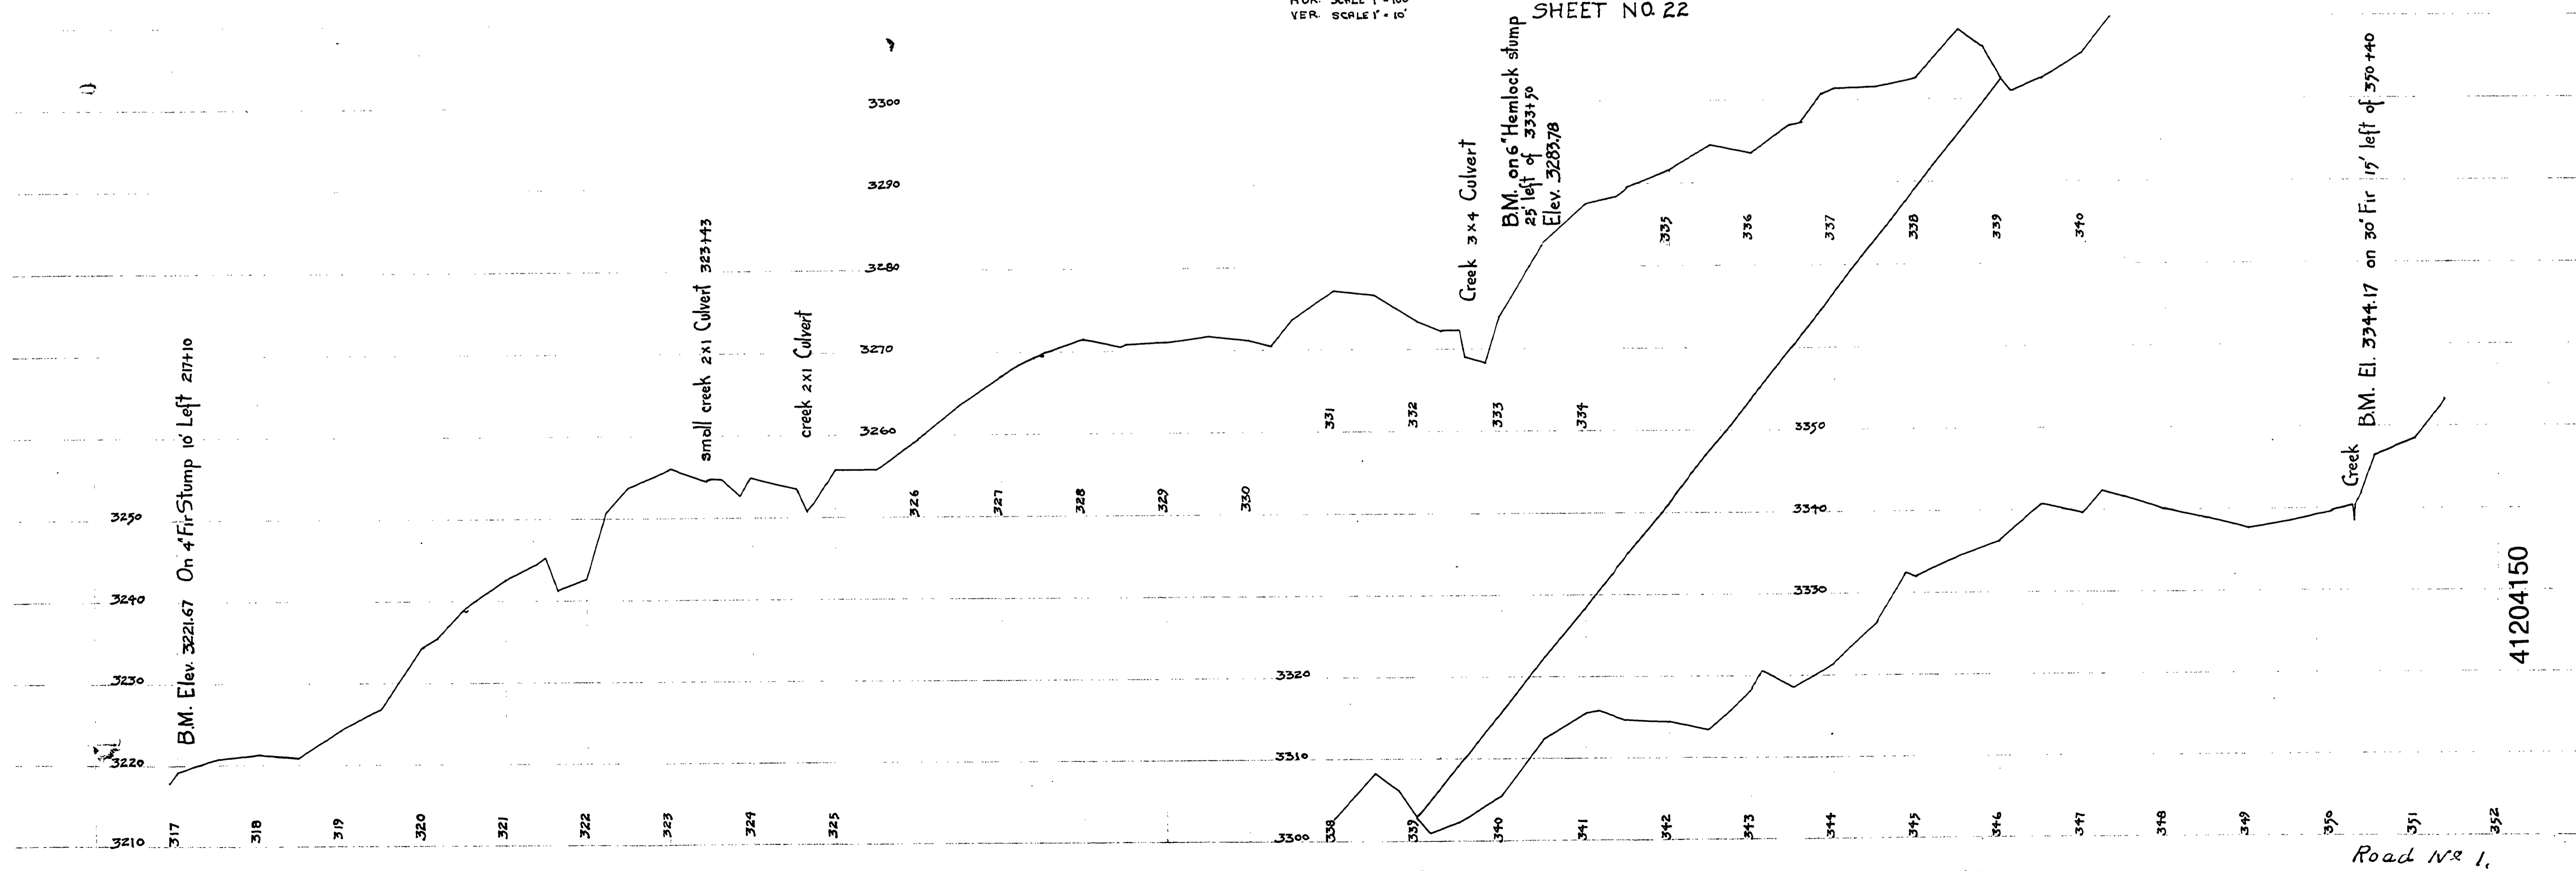

41204150

~M.P. 41.2-41.5

DATE SH. 24 of 25

