


MARKET ROAD
No. 14
1921-27
Road No. 2



ST38-11

ENGINEER

Mappe Sta. No. #28

sh 1 of 4

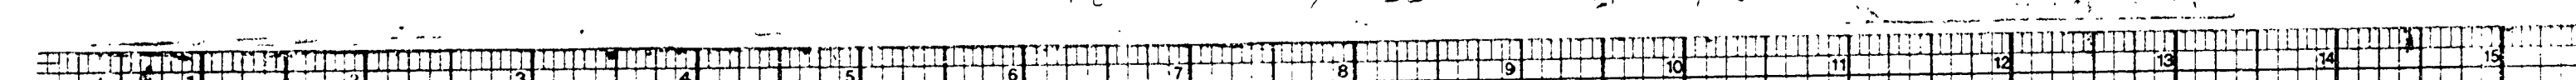


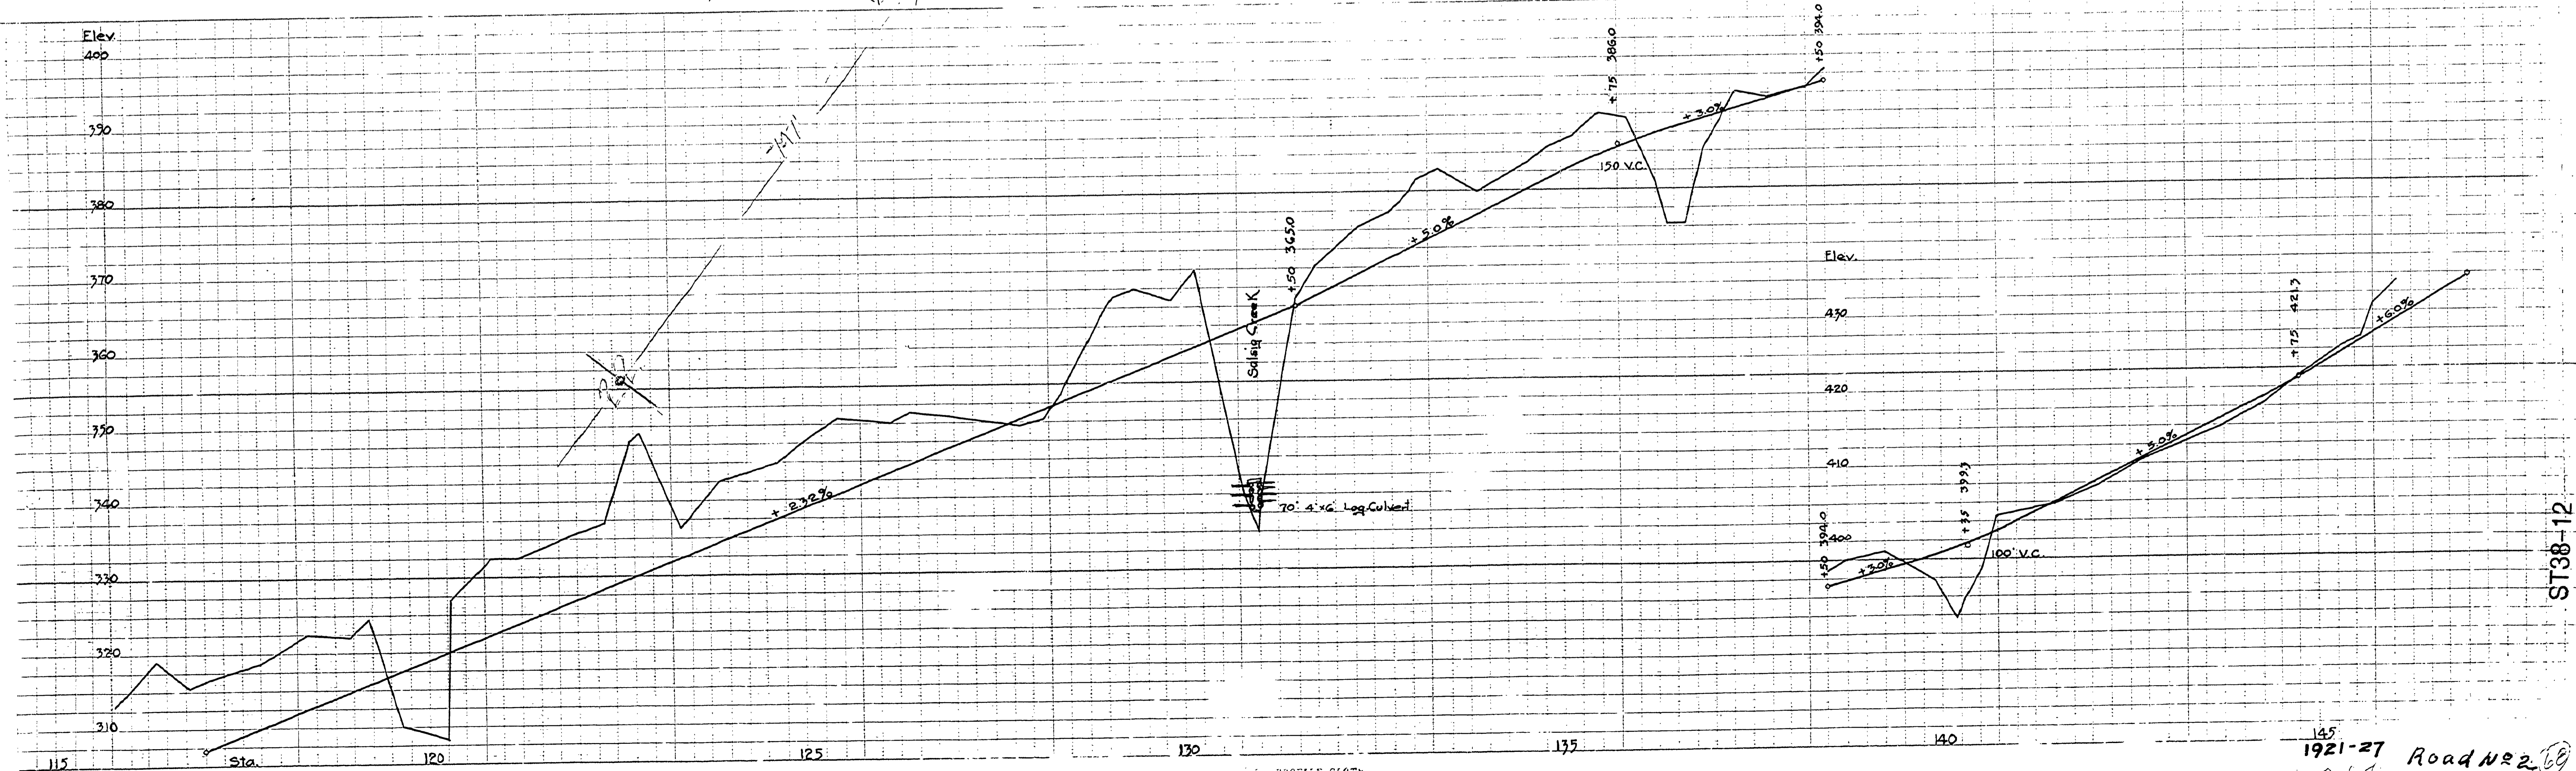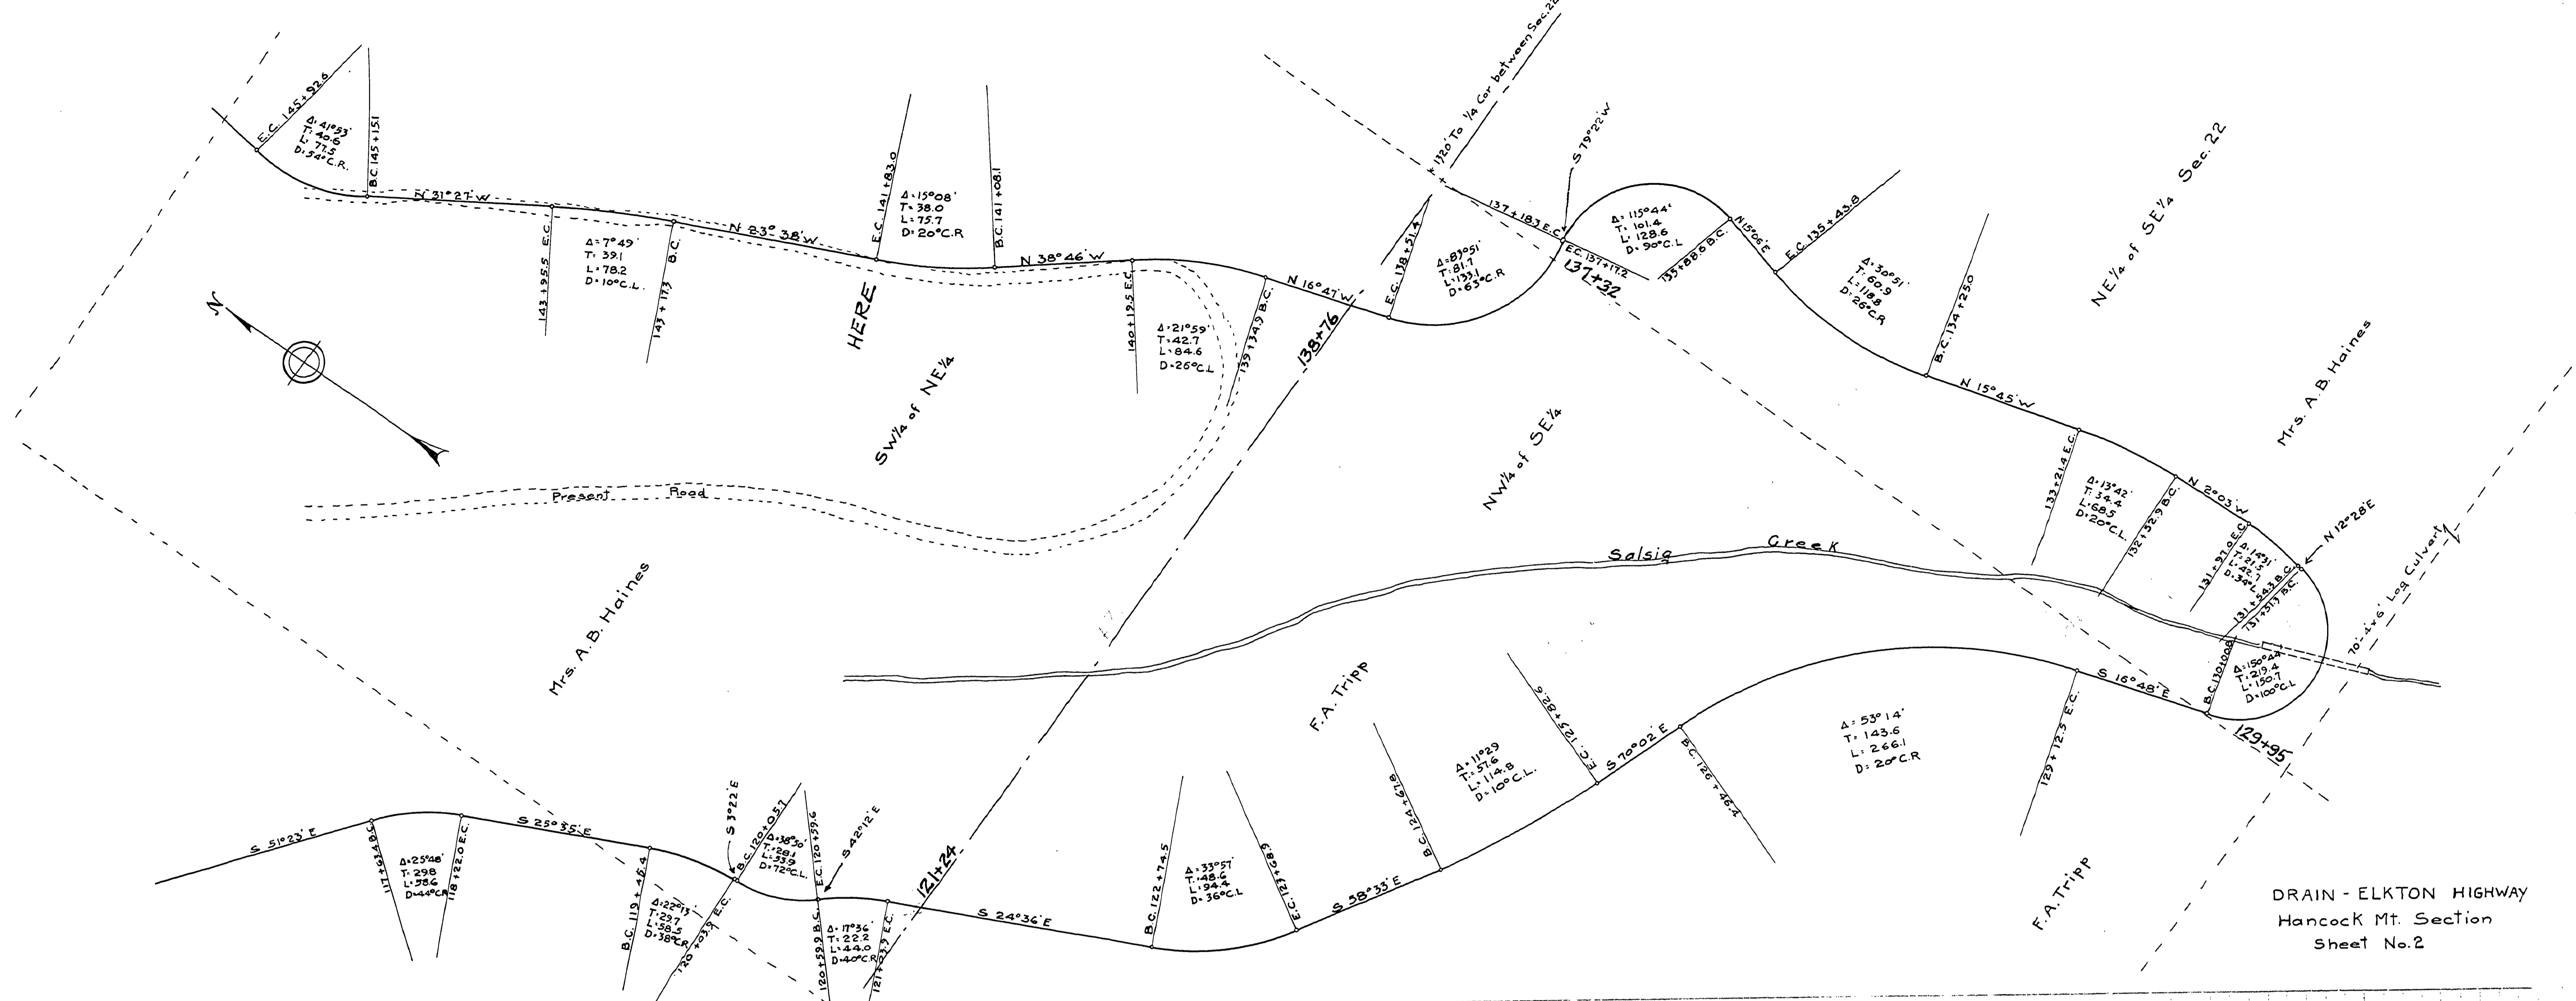


145
1921-27 Road No. 2
2 of 4

Impava State Hwy. #36

ENGINEER

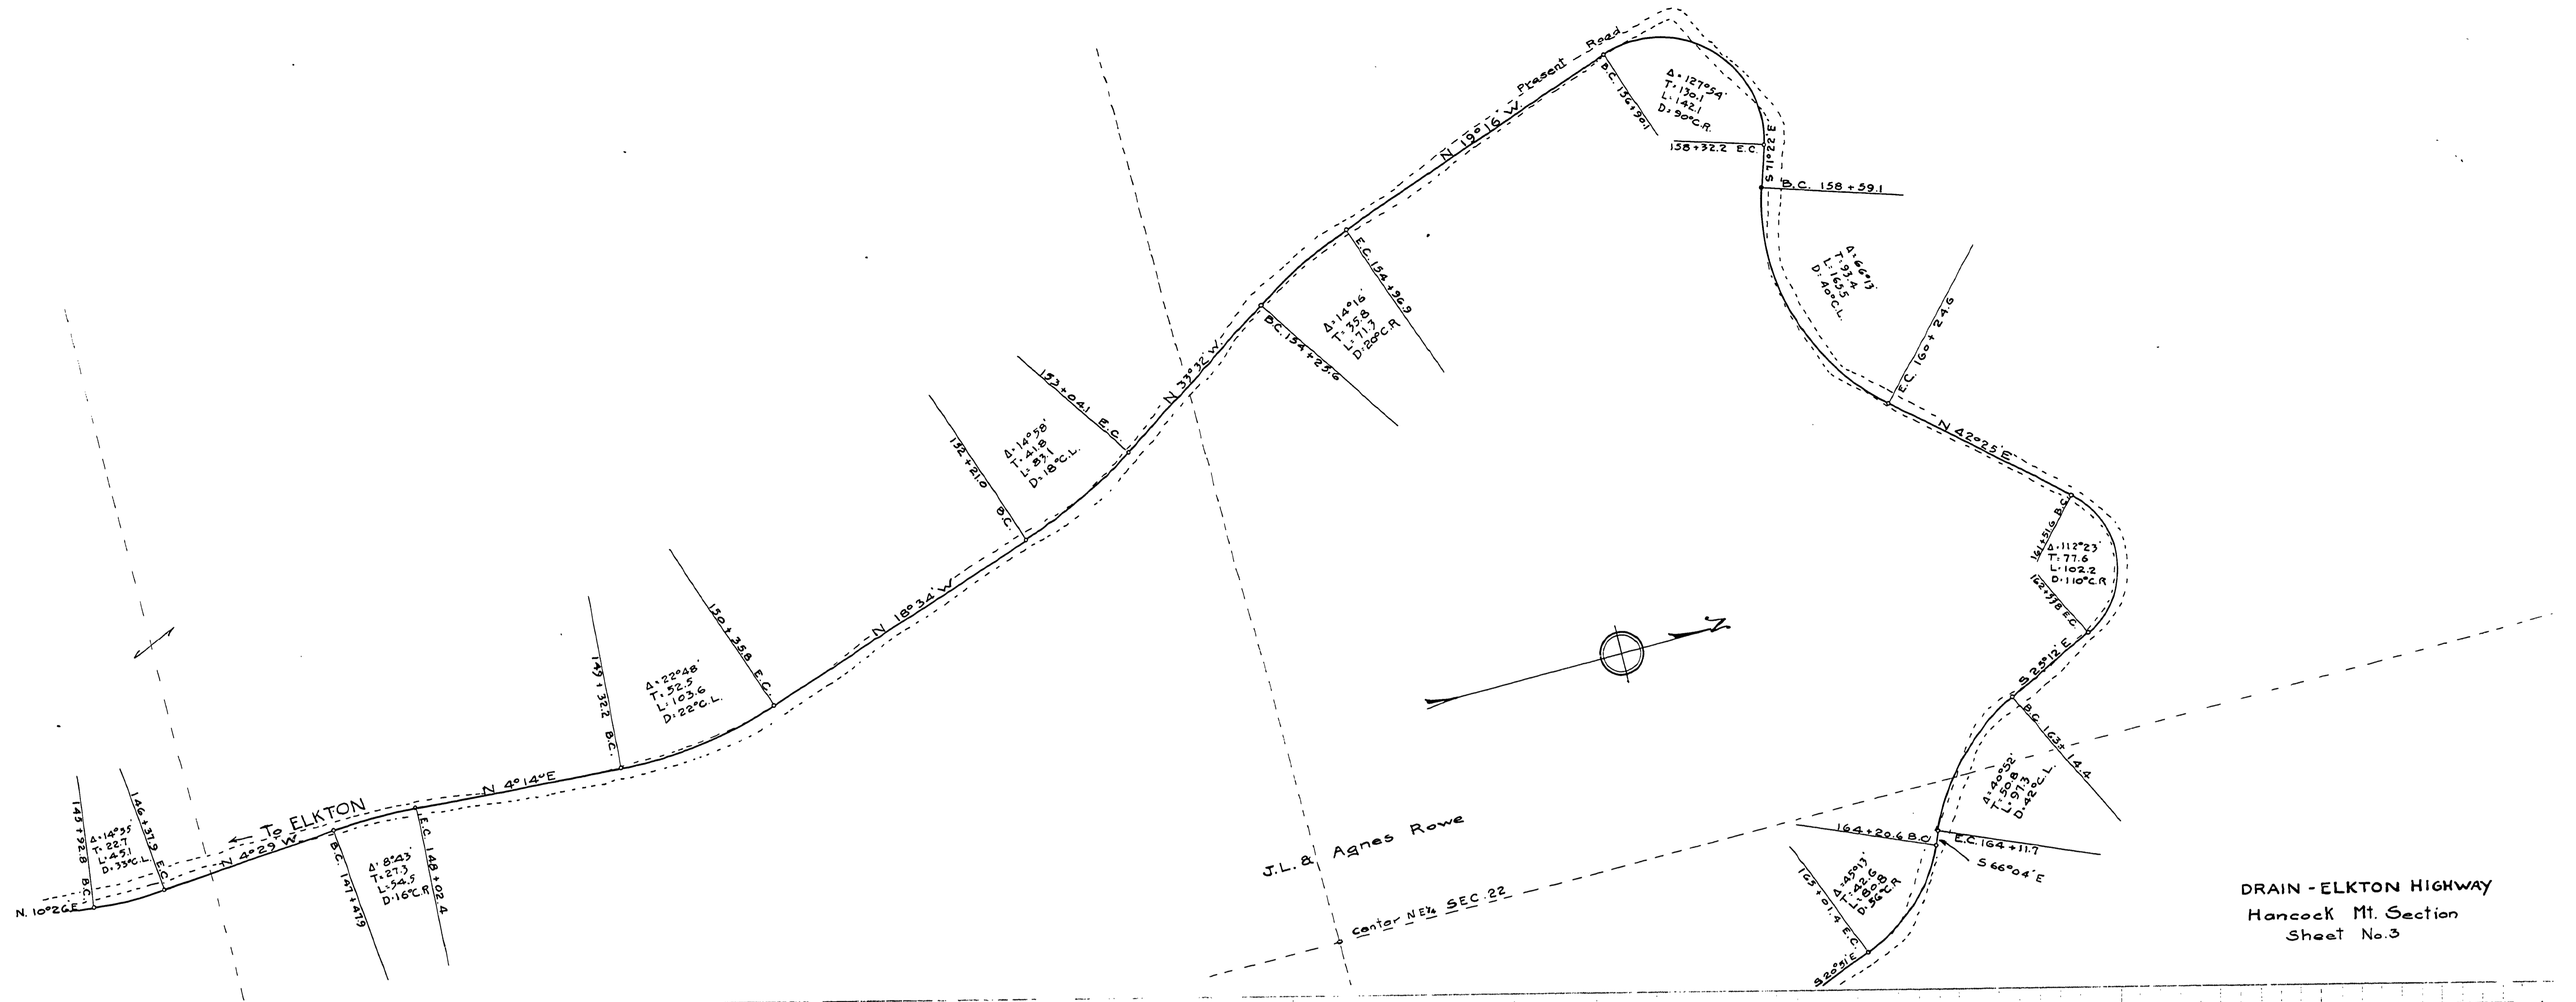

DRAIN - ELKTON HIGHWAY
Hancock Mt. Section
Sheet No. 3

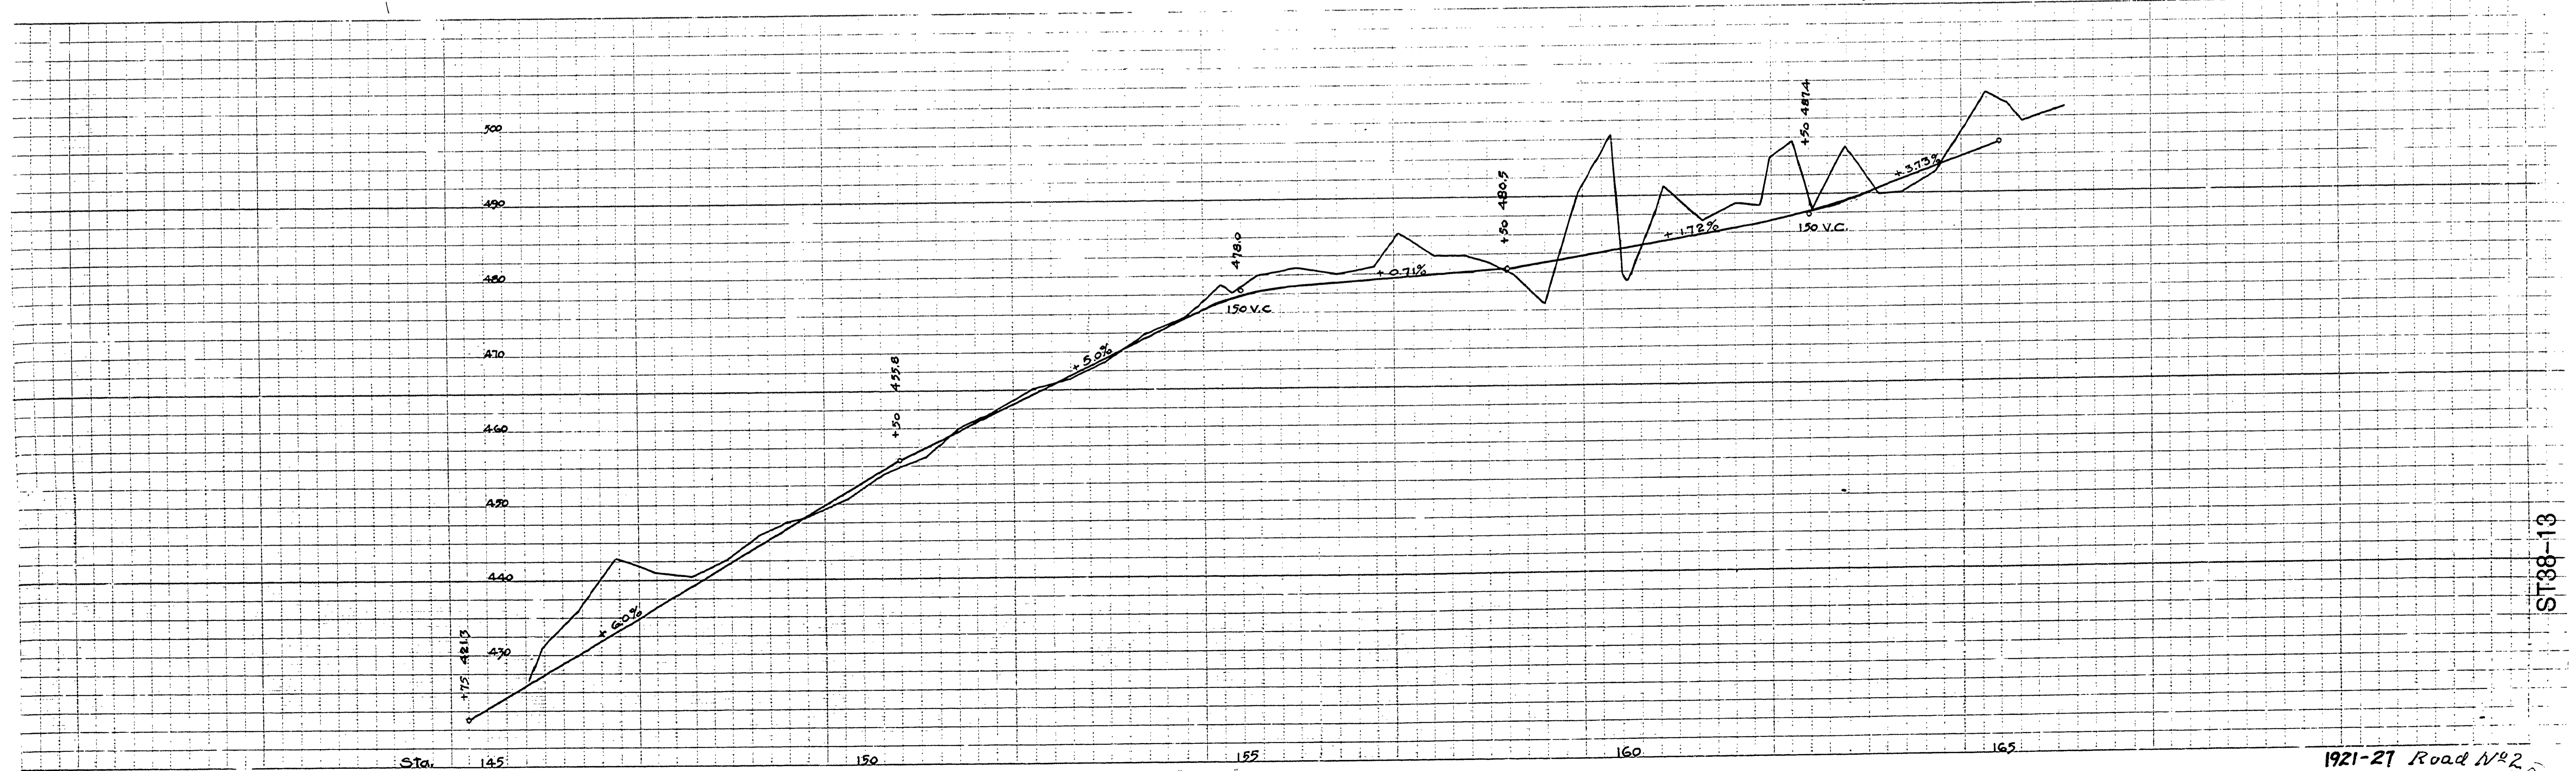


PROF. ENGINEER CLOTH
PLATE A
SUGENE DISTINGENCO

1921-27 Road No. 2
Sta. 145 to 165


1921-27 Road No. 2
Sta. 145 to 165

ST38-13



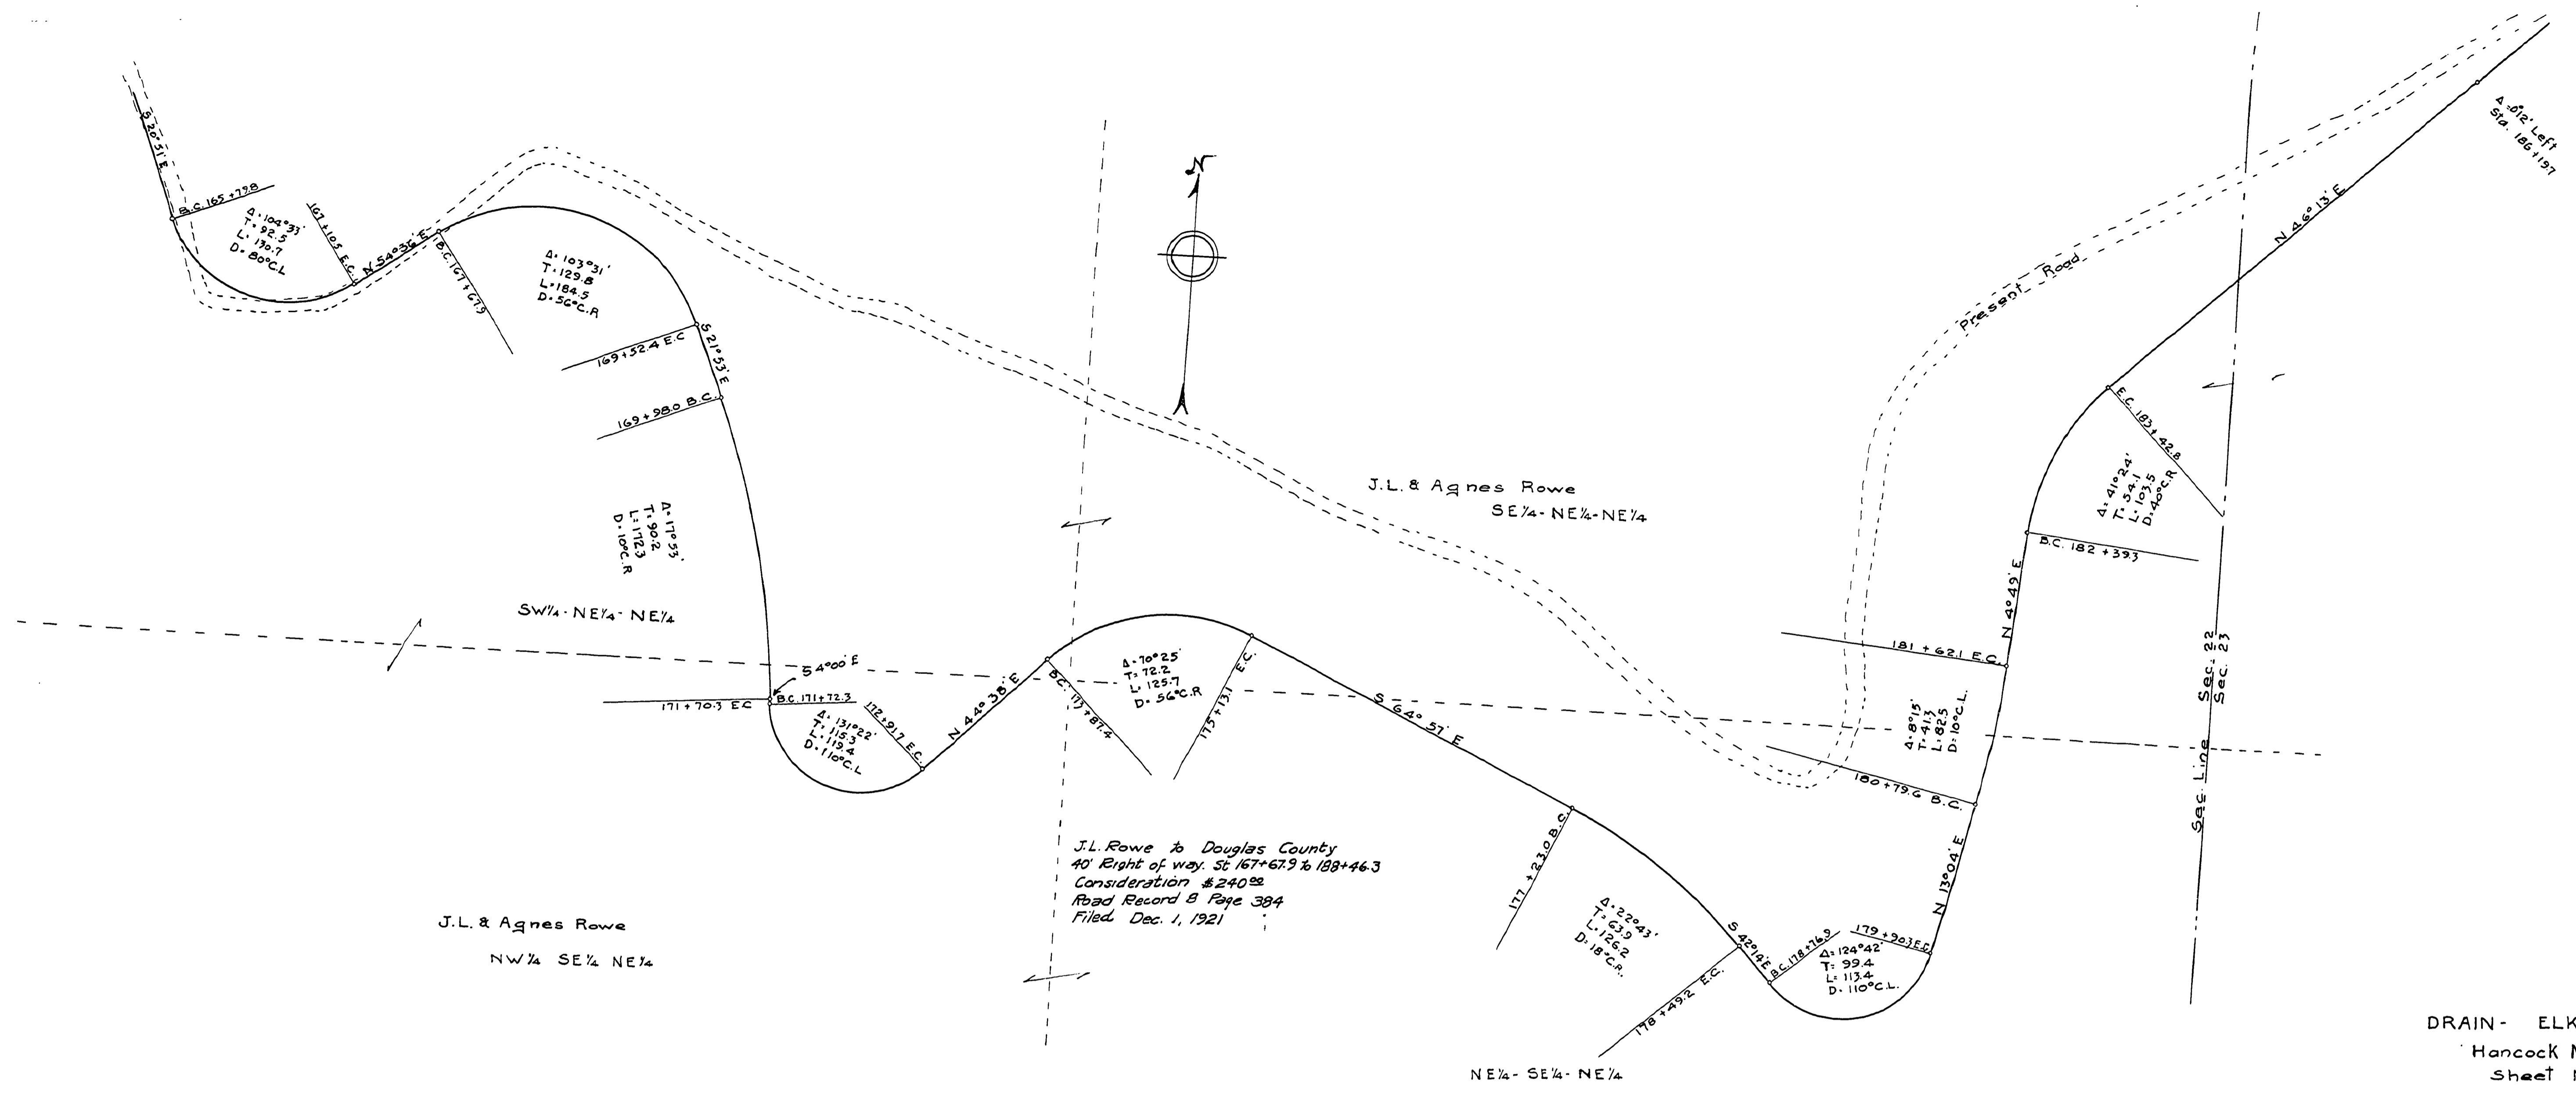

DRAIN- ELKTON HIGHWAY
Hancock Mt. Section
Sheet No. 4

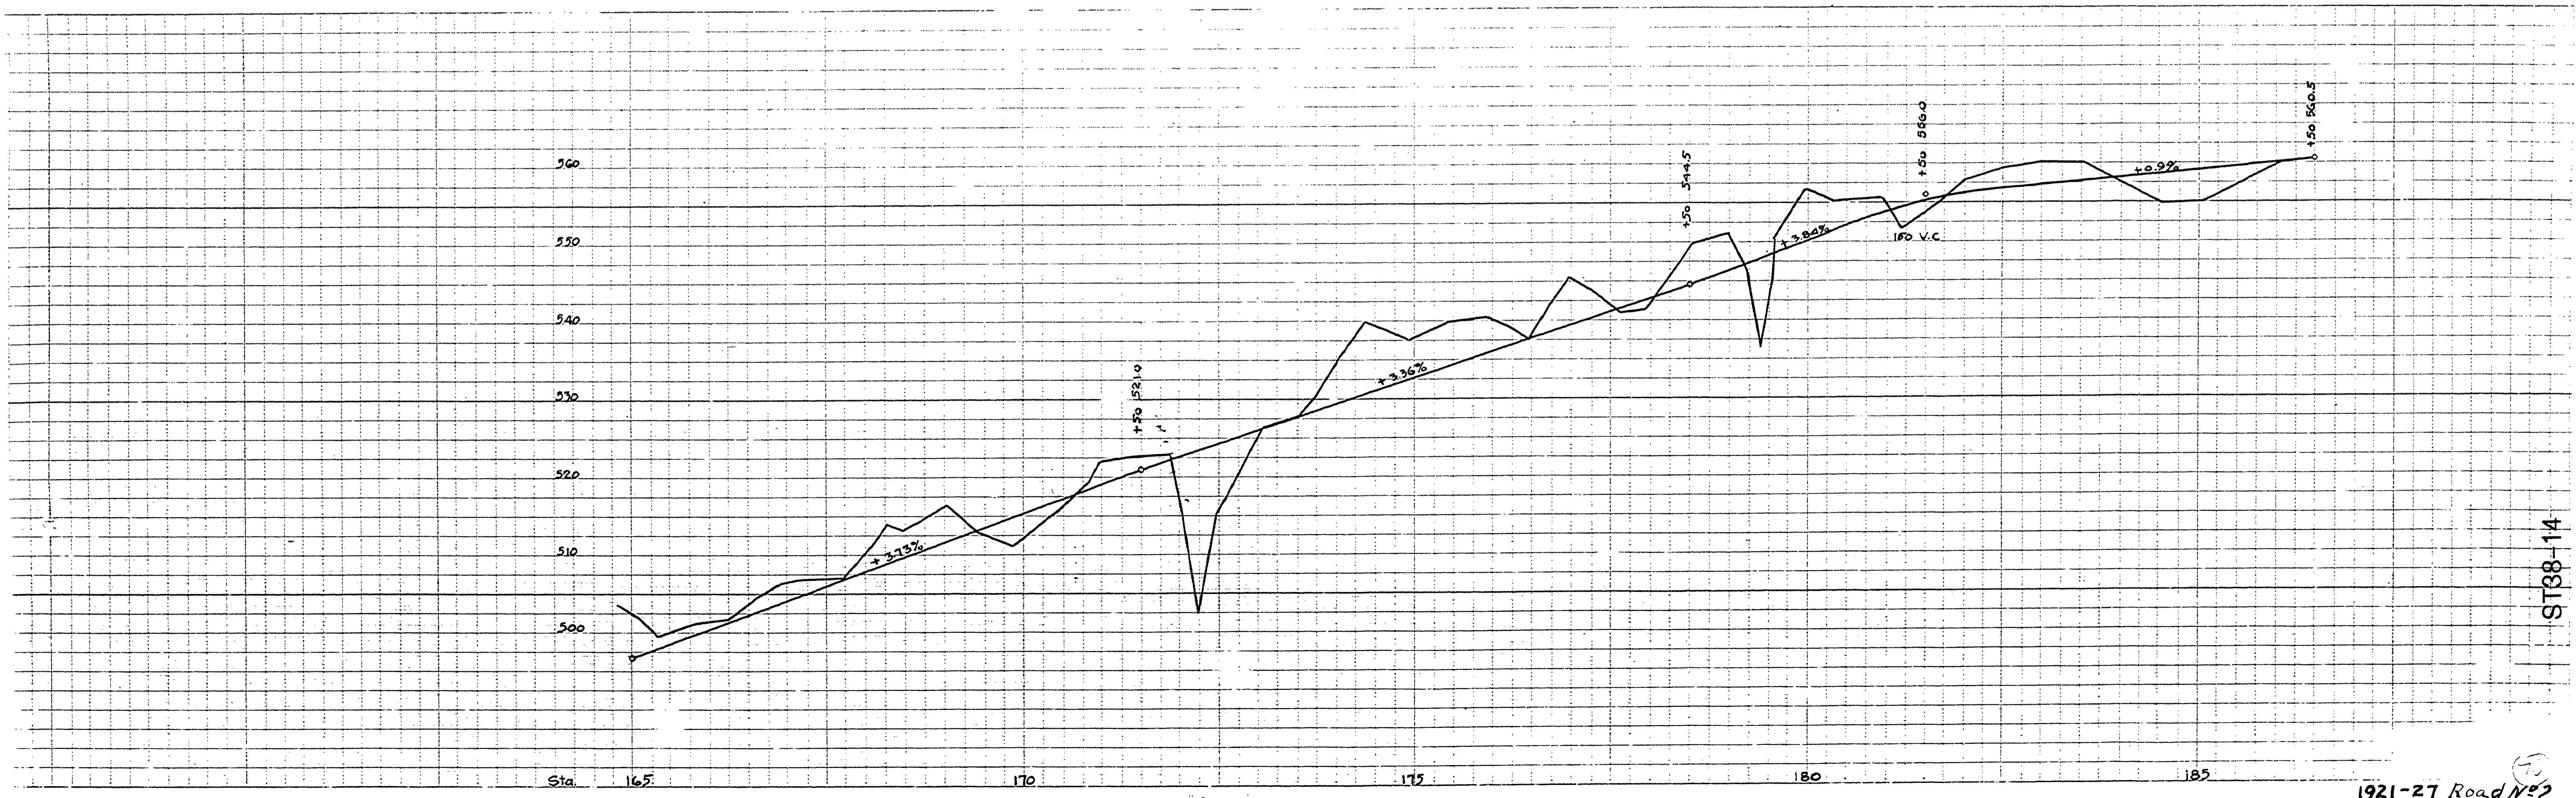

Printed on BLUE CLOTH
PLATE A
EUGENE DISTRIENCO

1921-27 Road No. 2

1921-27 Road No. 2

ST38-14