


DOUGLAS COUNTY HIGHWAY IMPROVEMENT
PROFILE AND ALIGNMENT
ELKTON-REEDSPORT ROAD
BINDER SECTION
SHEET No 2

STA. 0+00 TO STA. 52+00
 OFFICE OF
 F.C. FREAR
 COUNTY ROADMASTER
 JANUARY 1923
 SCALE 1 in. = 100 ft.

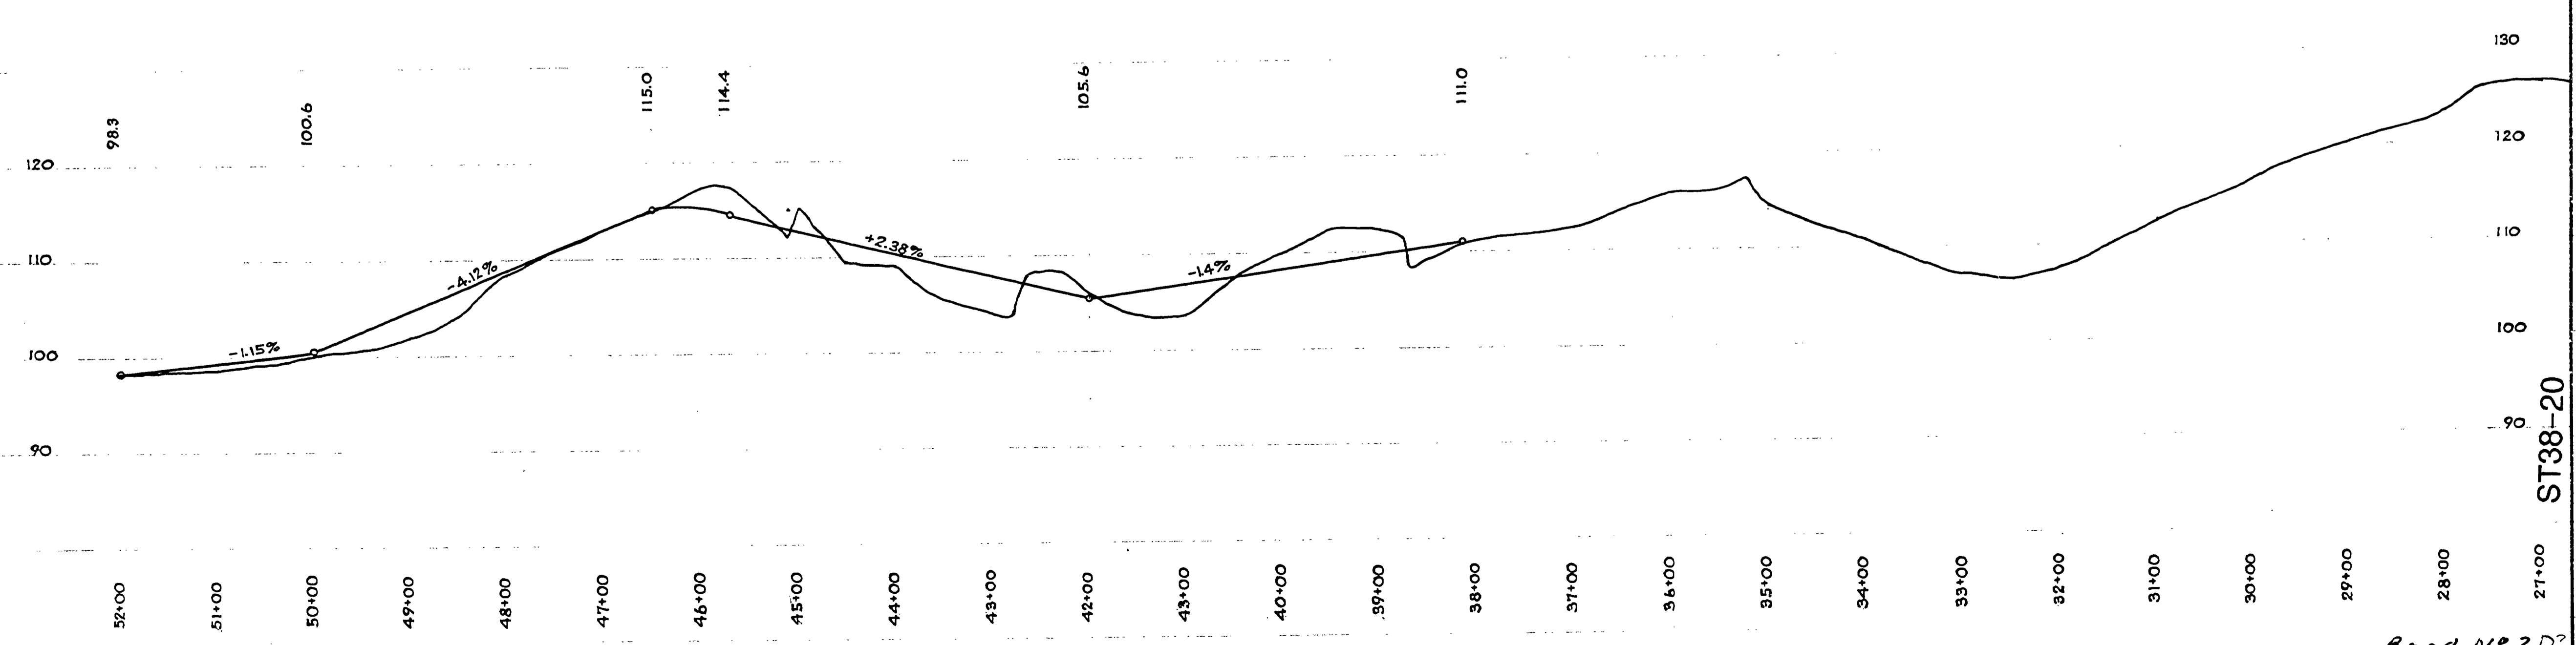

Road No 203

Jan 1923 Sit. 2 of 2

