
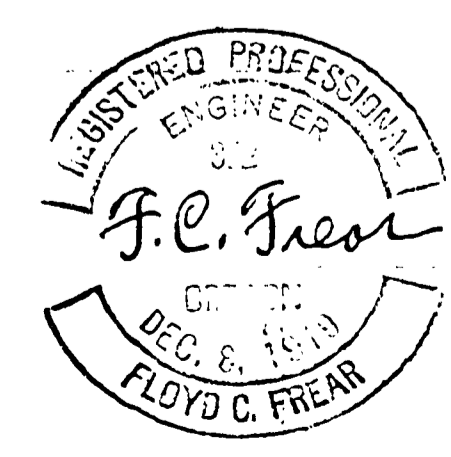


**DOUGLAS COUNTY HIGHWAY IMPROVEMENT**  
**PROFILE AND ALIGNMENT**  
**ELKTON-REEDSPORT ROAD**  
**BUTLER SECTION**  
**SHEET No 3**

THRU SEC'S. 7-8-17-16-21-15, TWP. 22S., R. 10W.W.M.  
 STA. 393+20 TO STA. 593+50

OFFICE OF  
**F.C. FREAR**  
 COUNTY ROADMASTER  
 AUGUST 1922  
 SCALE (ALIGNMENT 1 in = 50 ft.)  
 (PROFILE Hor. 1 in = 100 ft. Vert. 1 in = 10 ft.)  
 J. W. COLE, Loc. Eng.

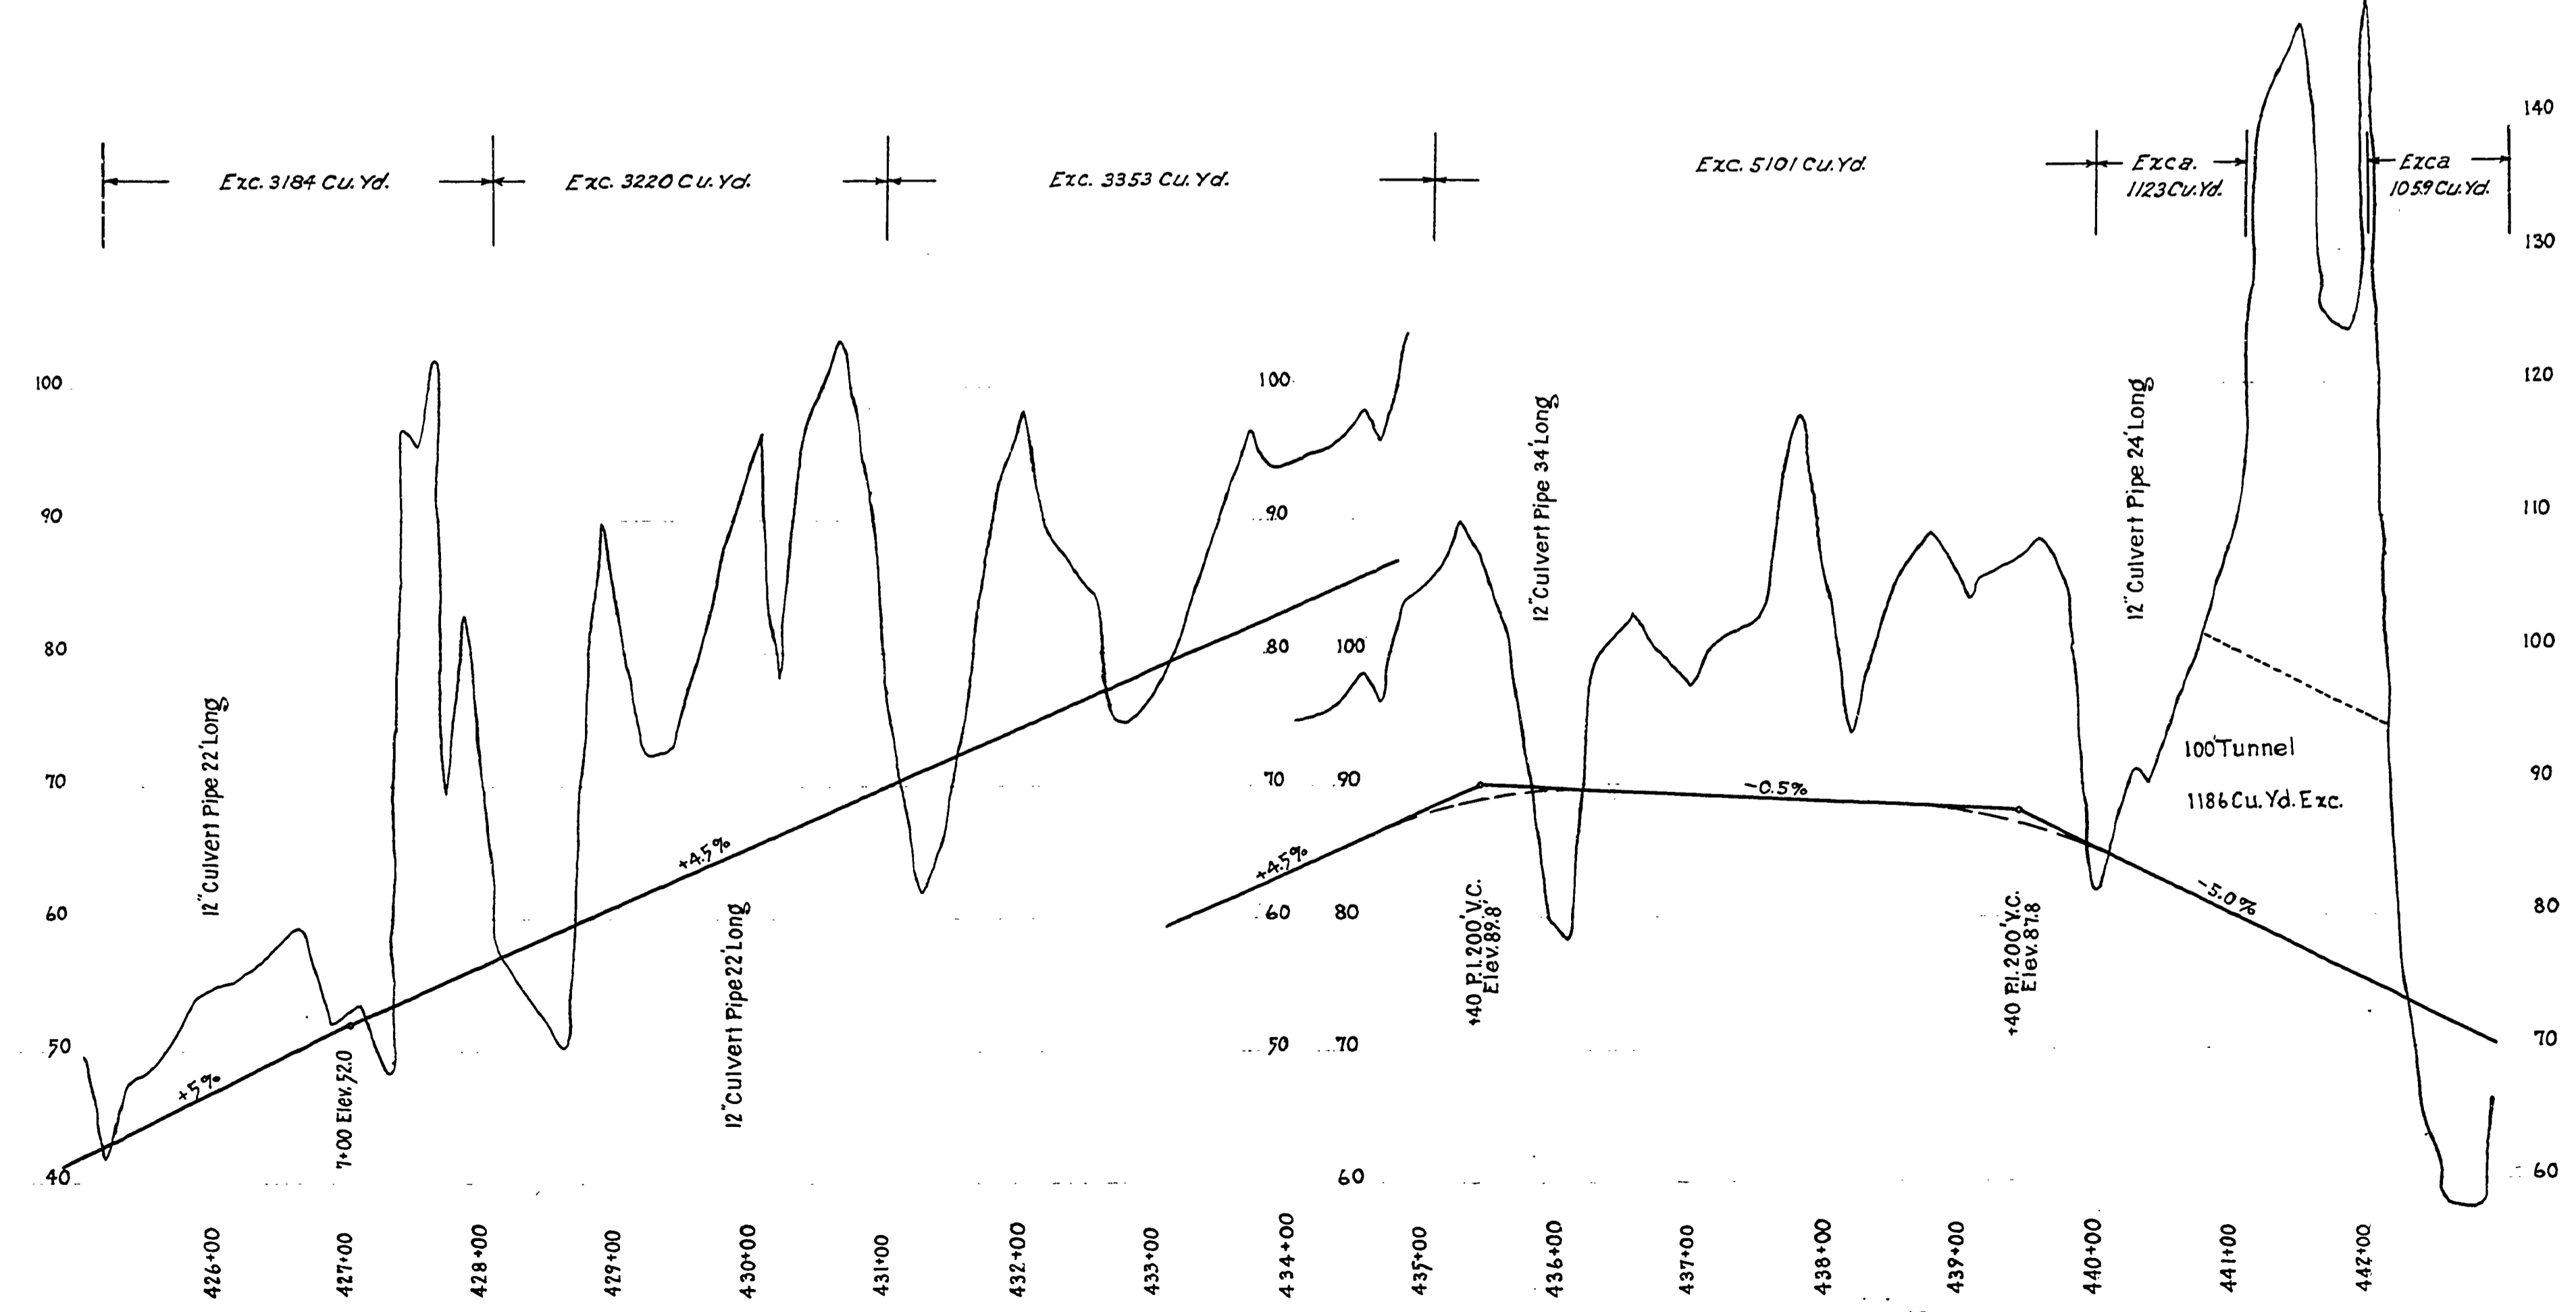

ST38-24