

1°15' C. L.  
 Δ22°38'  
 T917.4  
 L1810.4

UMPQUA RIVER

S 59°10' E  
 902.2

2° C. R1  
 Δ4°26'  
 T110.9  
 L221.6



**DOUGLAS COUNTY HIGHWAY  
 IMPROVEMENT  
 PROFILE AND ALIGNMENT  
 ELKTON-REEDSPORT ROAD  
 BUTLER SECTION  
 SHEET NO 6**

THRU SEC'S 7-8-17-16-21-15, TWP. 22S., R. 10W.W.M.  
 STA. 393+20 TO STA. 593+50

OFFICE OF  
**F. C. FREAR**  
 COUNTY ROADMASTER  
 AUGUST 1922

SCALE ALIGNMENT 1 in. = 50 ft.  
 PROFILE Hor. 1 in. = 100 ft. Vert. 1 in. = 10 ft.

J. W. COLE Loc. Eng.

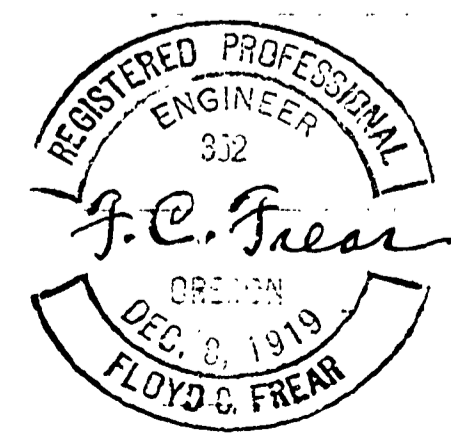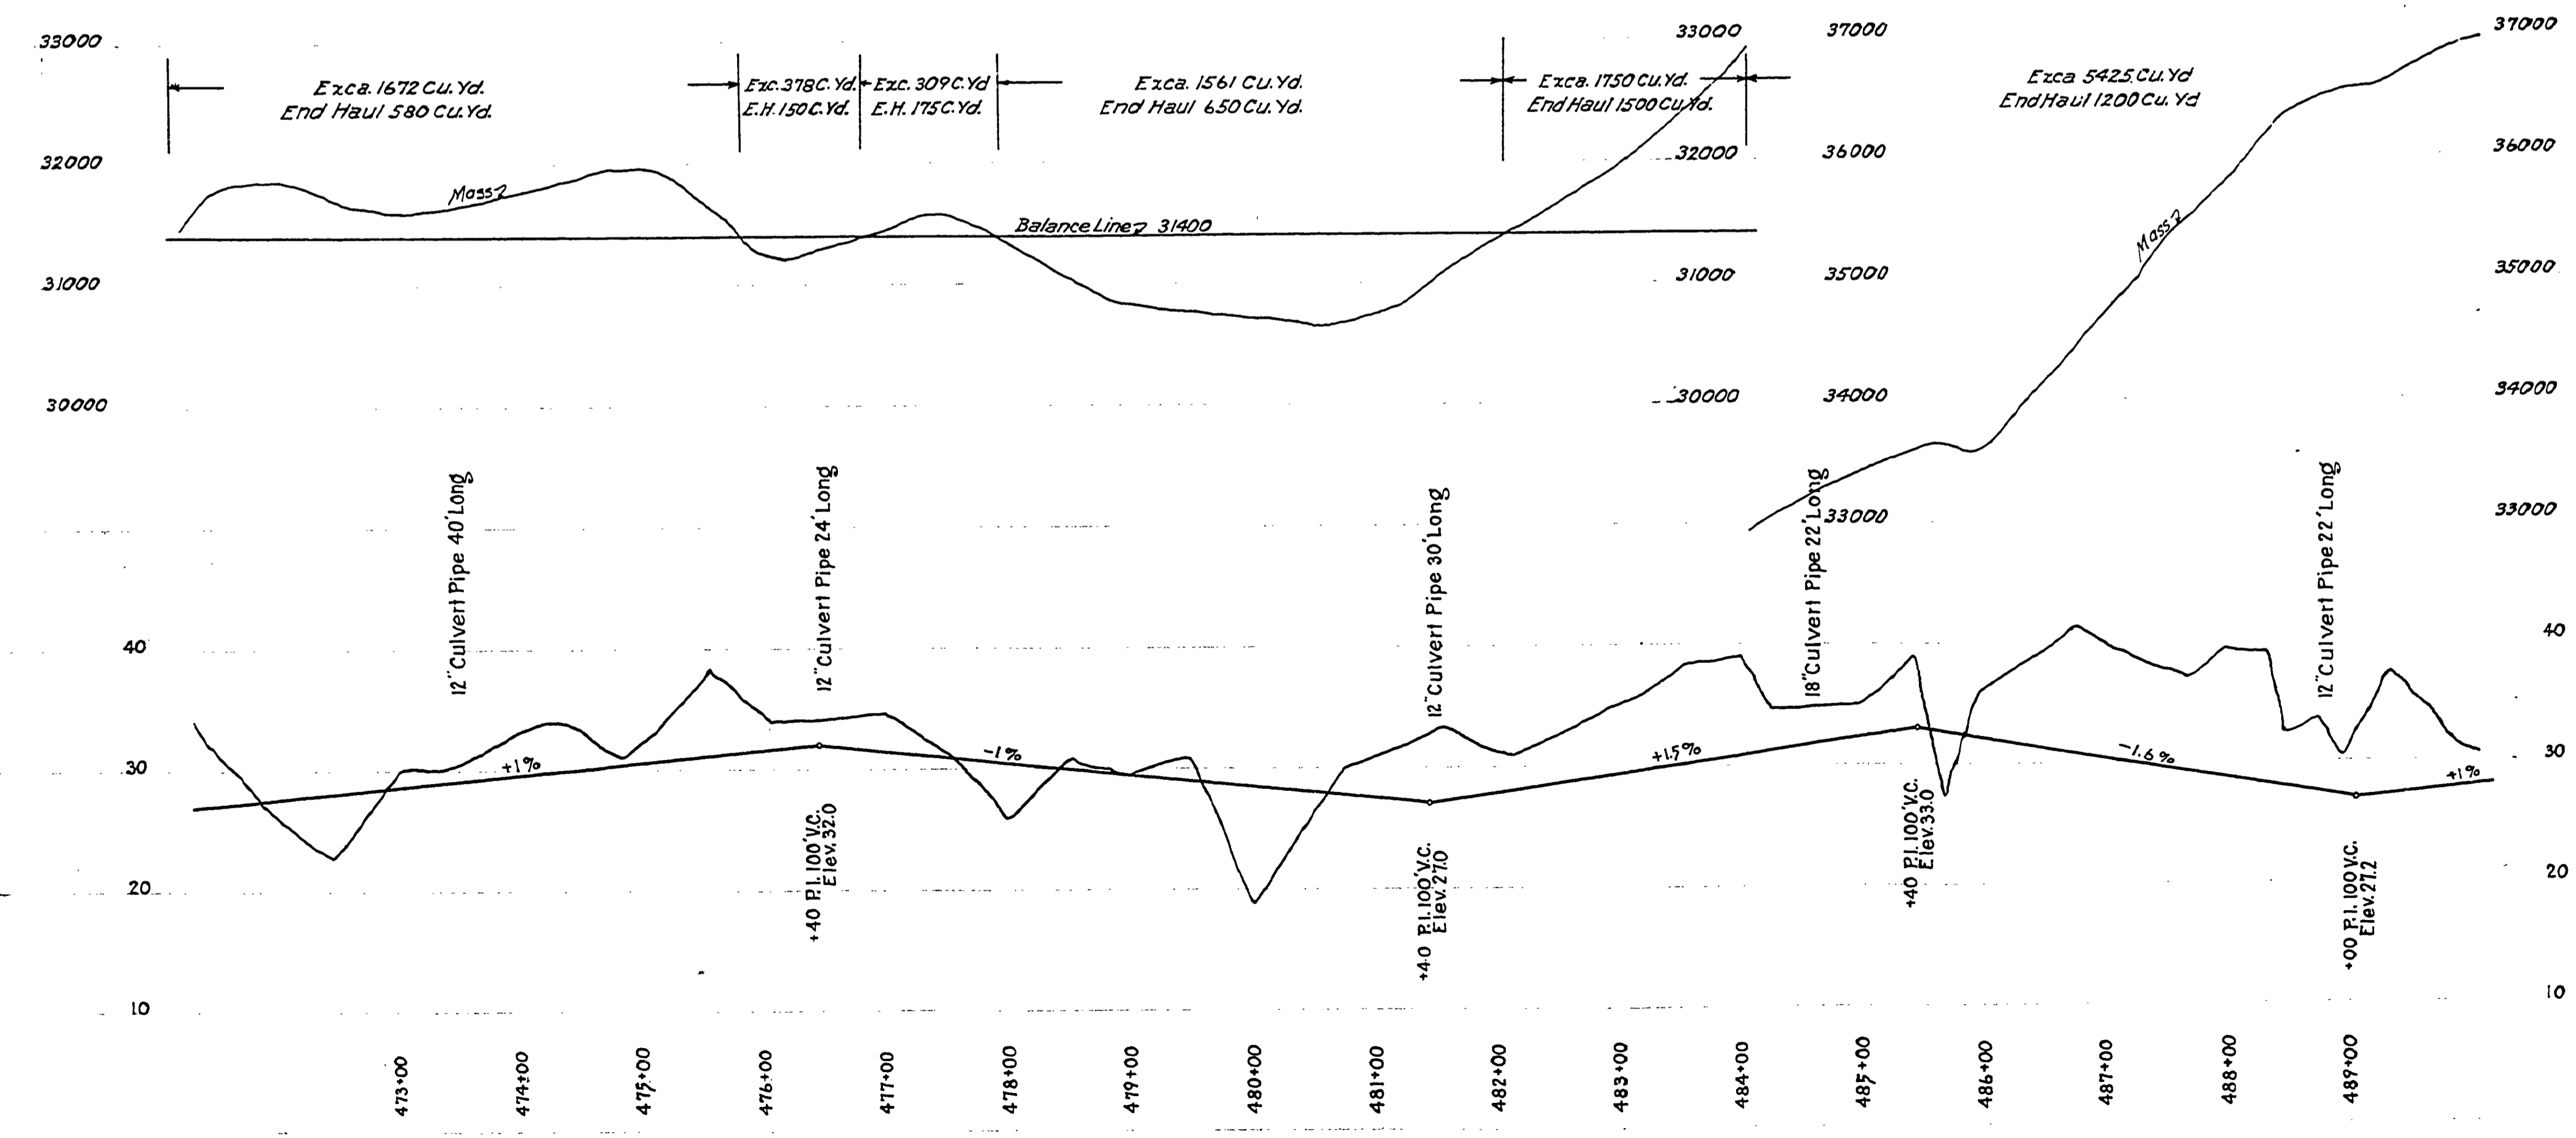

ST38-27

Umpqua State Hwy #38 Road No 2  
 Aug 1922 Sht. 6 of 13