
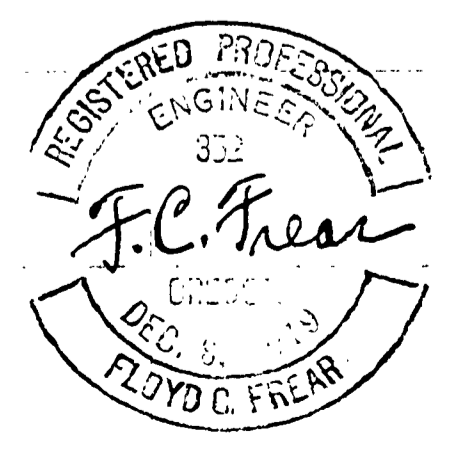


DOUGLAS COUNTY HIGHWAY IMPROVEMENT
PROFILE AND ALIGNMENT
ELKTON-REEDSPORT ROAD
BUTLER SECTION
SHEET NO 7
 THRU SEC'S. 7-8-17-16-21-15, TWP. 22S, R. 10W, W.M.
 STA. 393+20 TO STA. 593+50
 OFFICE OF
F.C. FREAR
 COUNTY ROADMASTER
 AUGUST 1922

SCALE (ALIGNMENT 1 in. = 50 ft.)
 (PROFILE Hor. 1 in. = 100 ft. Vert. 1 in. = 10 ft.)
 J.W. COLE Loc. Eng.

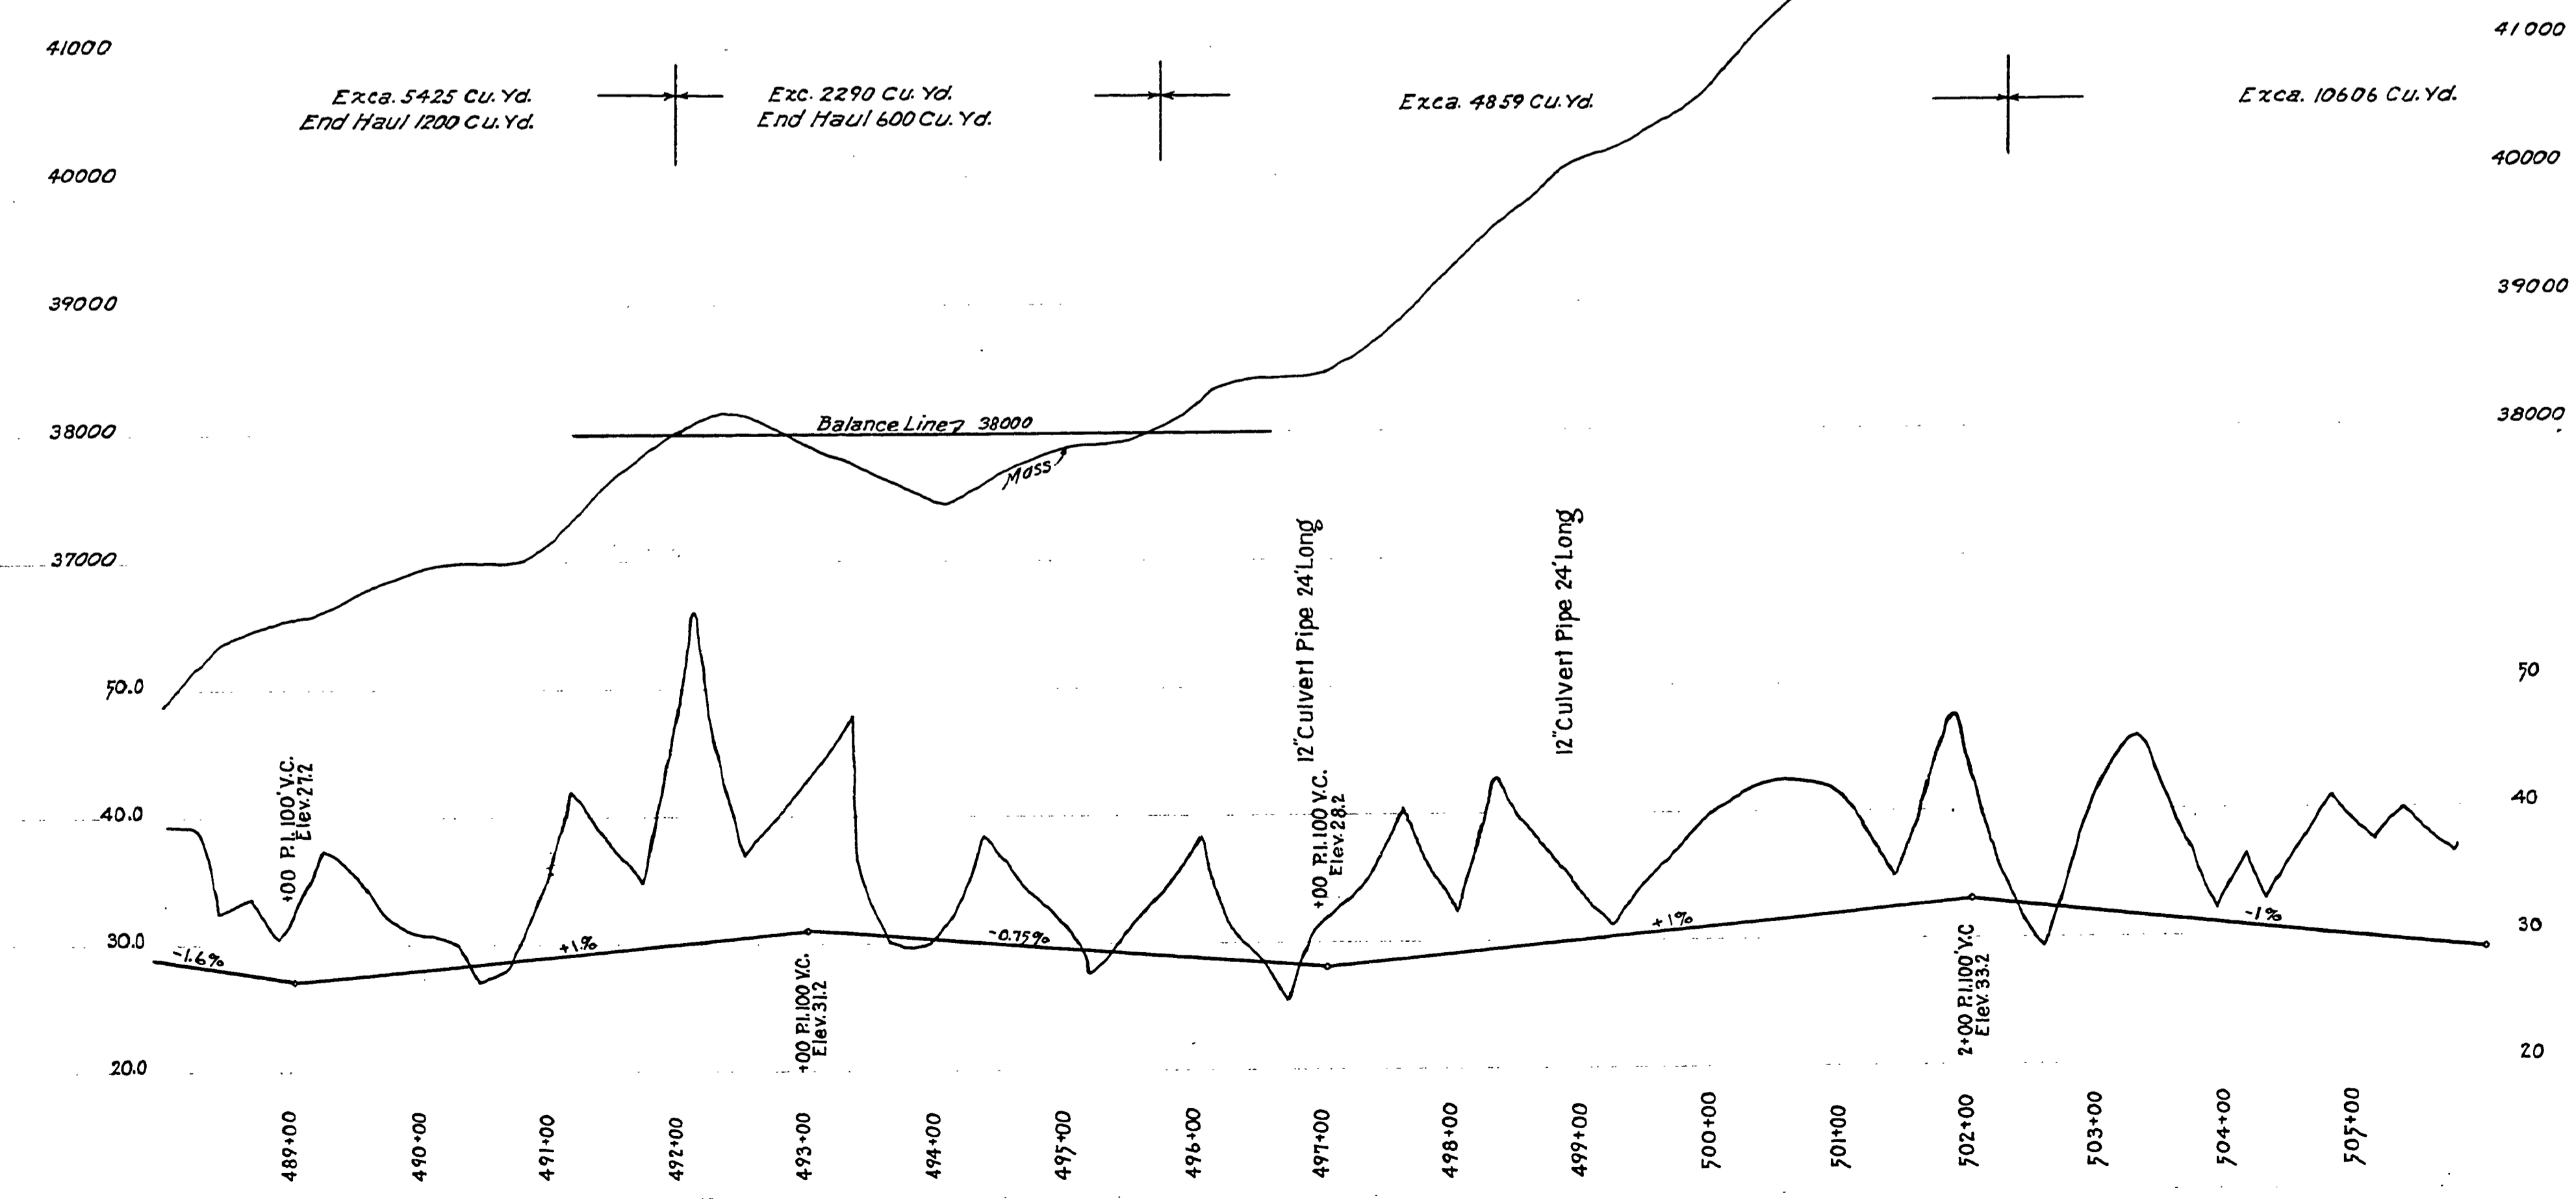

ST38-28

Umpqua State Hwy. #38 Road No. 2
 Aug. 1922 Sh. 7 of 13