


**DOUGLAS COUNTY HIGHWAY IMPROVEMENT**  
**PROFILE AND ALIGNMENT**  
**ELKTON-REEDSPORT ROAD**  
**BUTLER SECTION**  
**SHEET NO 8**  
 THRU SECS. 1-8-17-16-21-15, TWP. 22S., R. 10W., W.M.  
 STA. 393+20 TO STA. 593+50  
 OFFICE OF  
**F. C. FREAR**  
 COUNTY ROADMASTER  
 AUGUST 1922  
 SCALE ALIGNMENT 1 in. = 50 ft.  
 PROFILE Hor. 1 in. = 100 ft. Vert. 1 in. = 10 ft.  
 J. W. COLE, Loc. Eng.

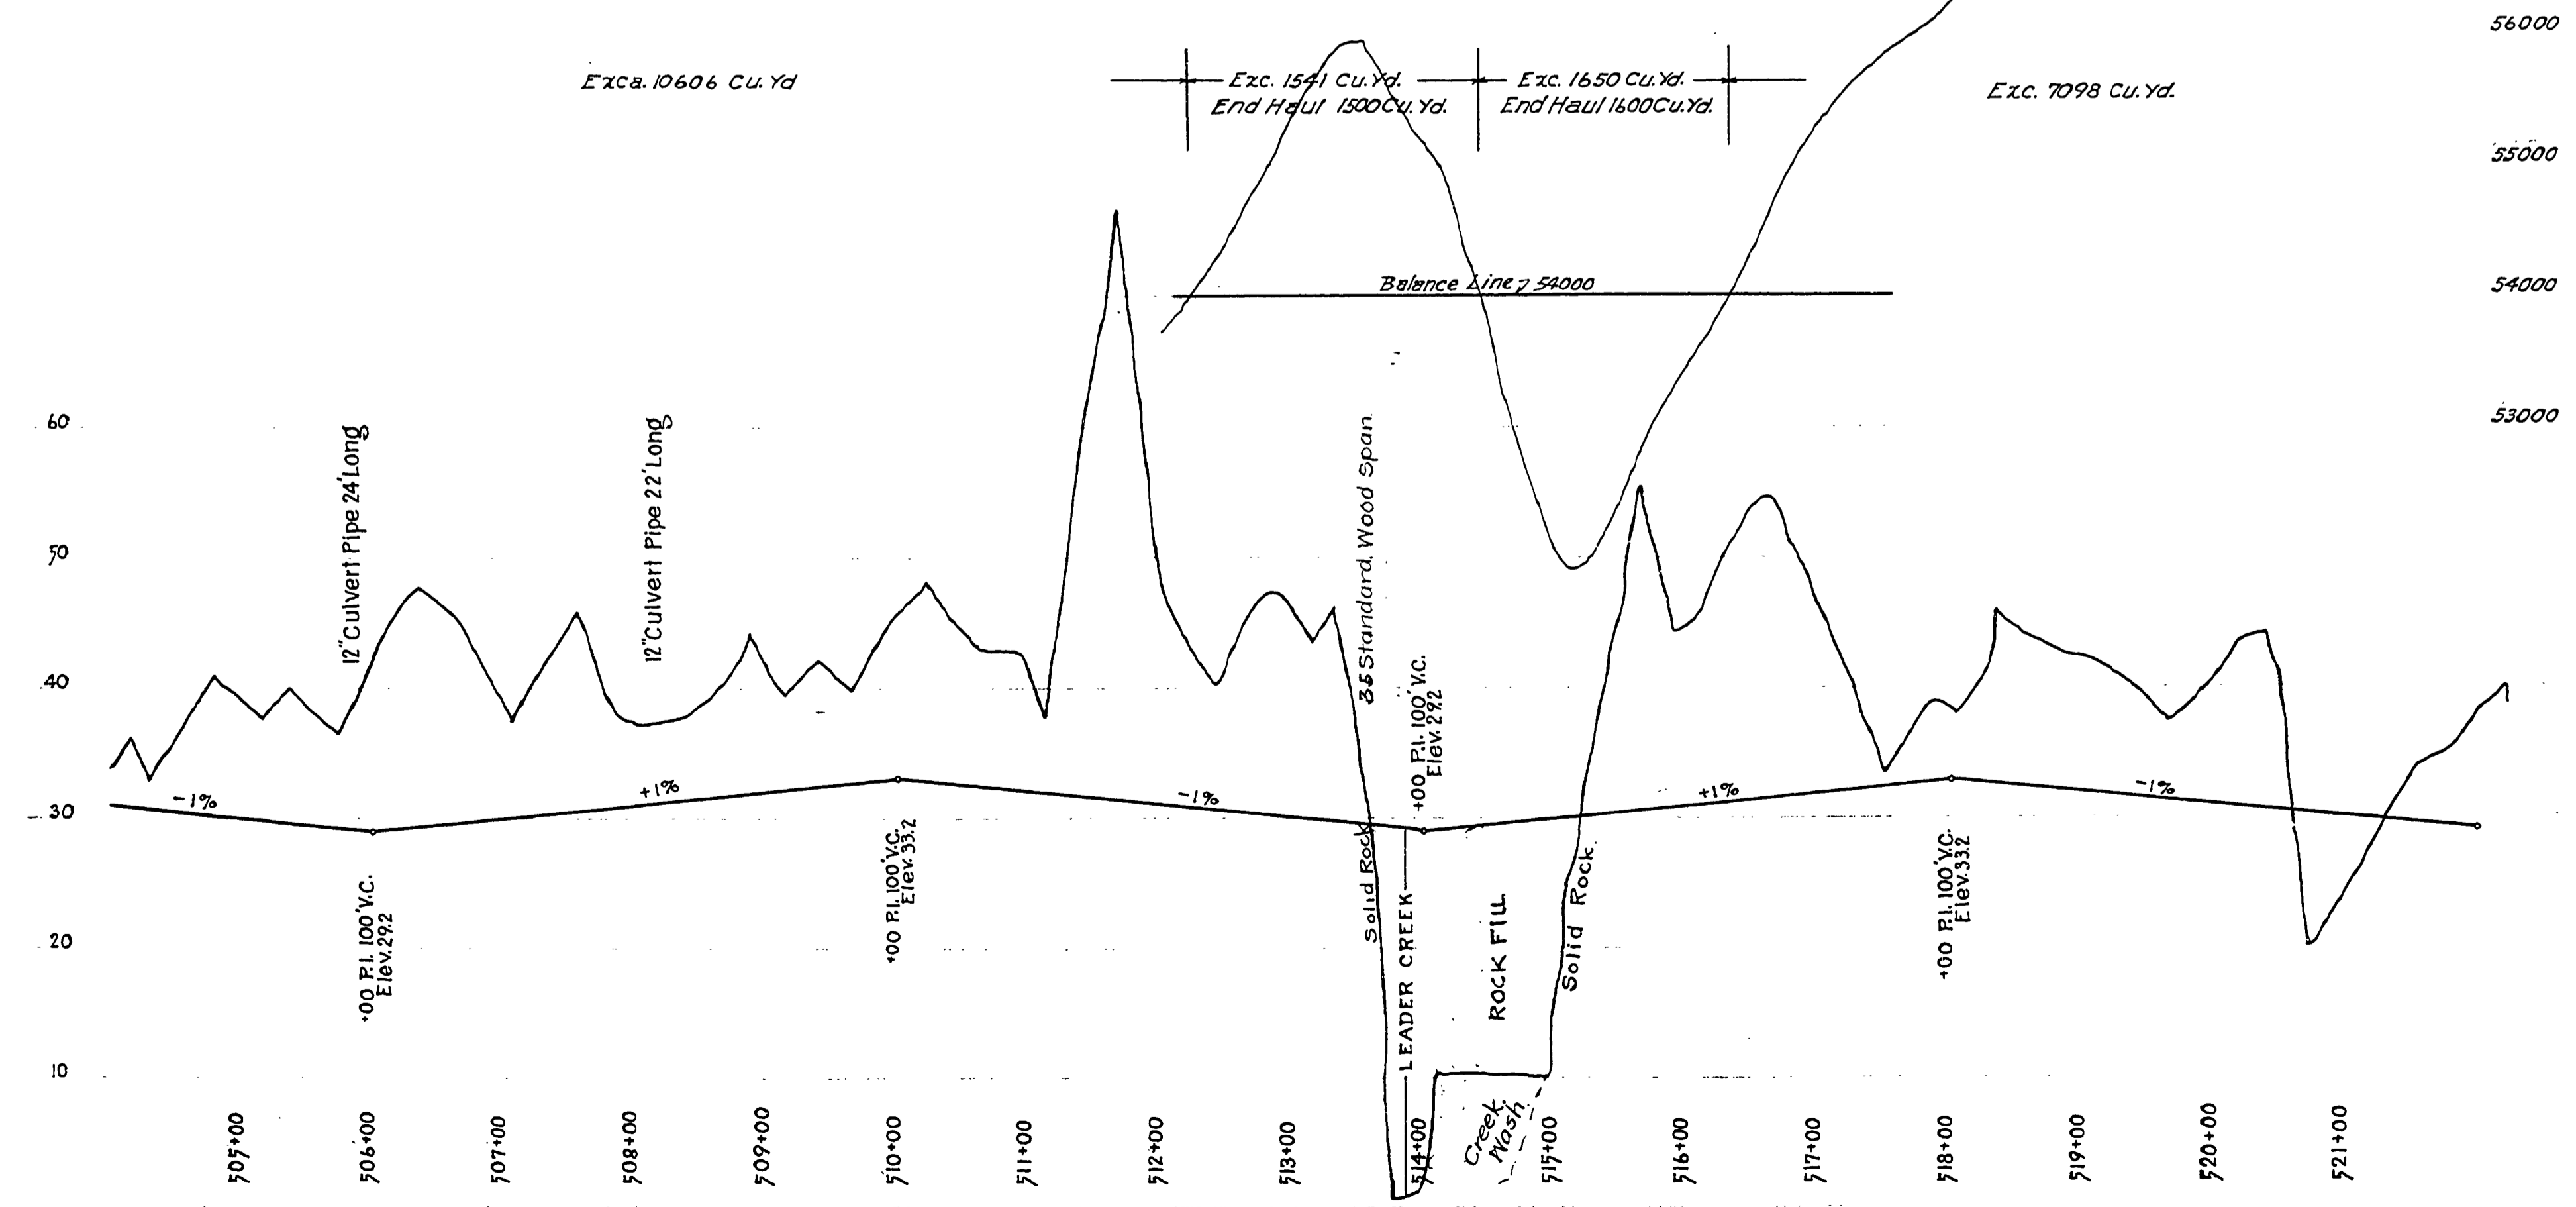

Umpqua State Hwy #38 Road No. 2  
 AUG. 1922 sht. 8 of 13

ST38-29